




Section A-A
 0 5m 10m 15m 20m
 Scale 1:200 @ A1

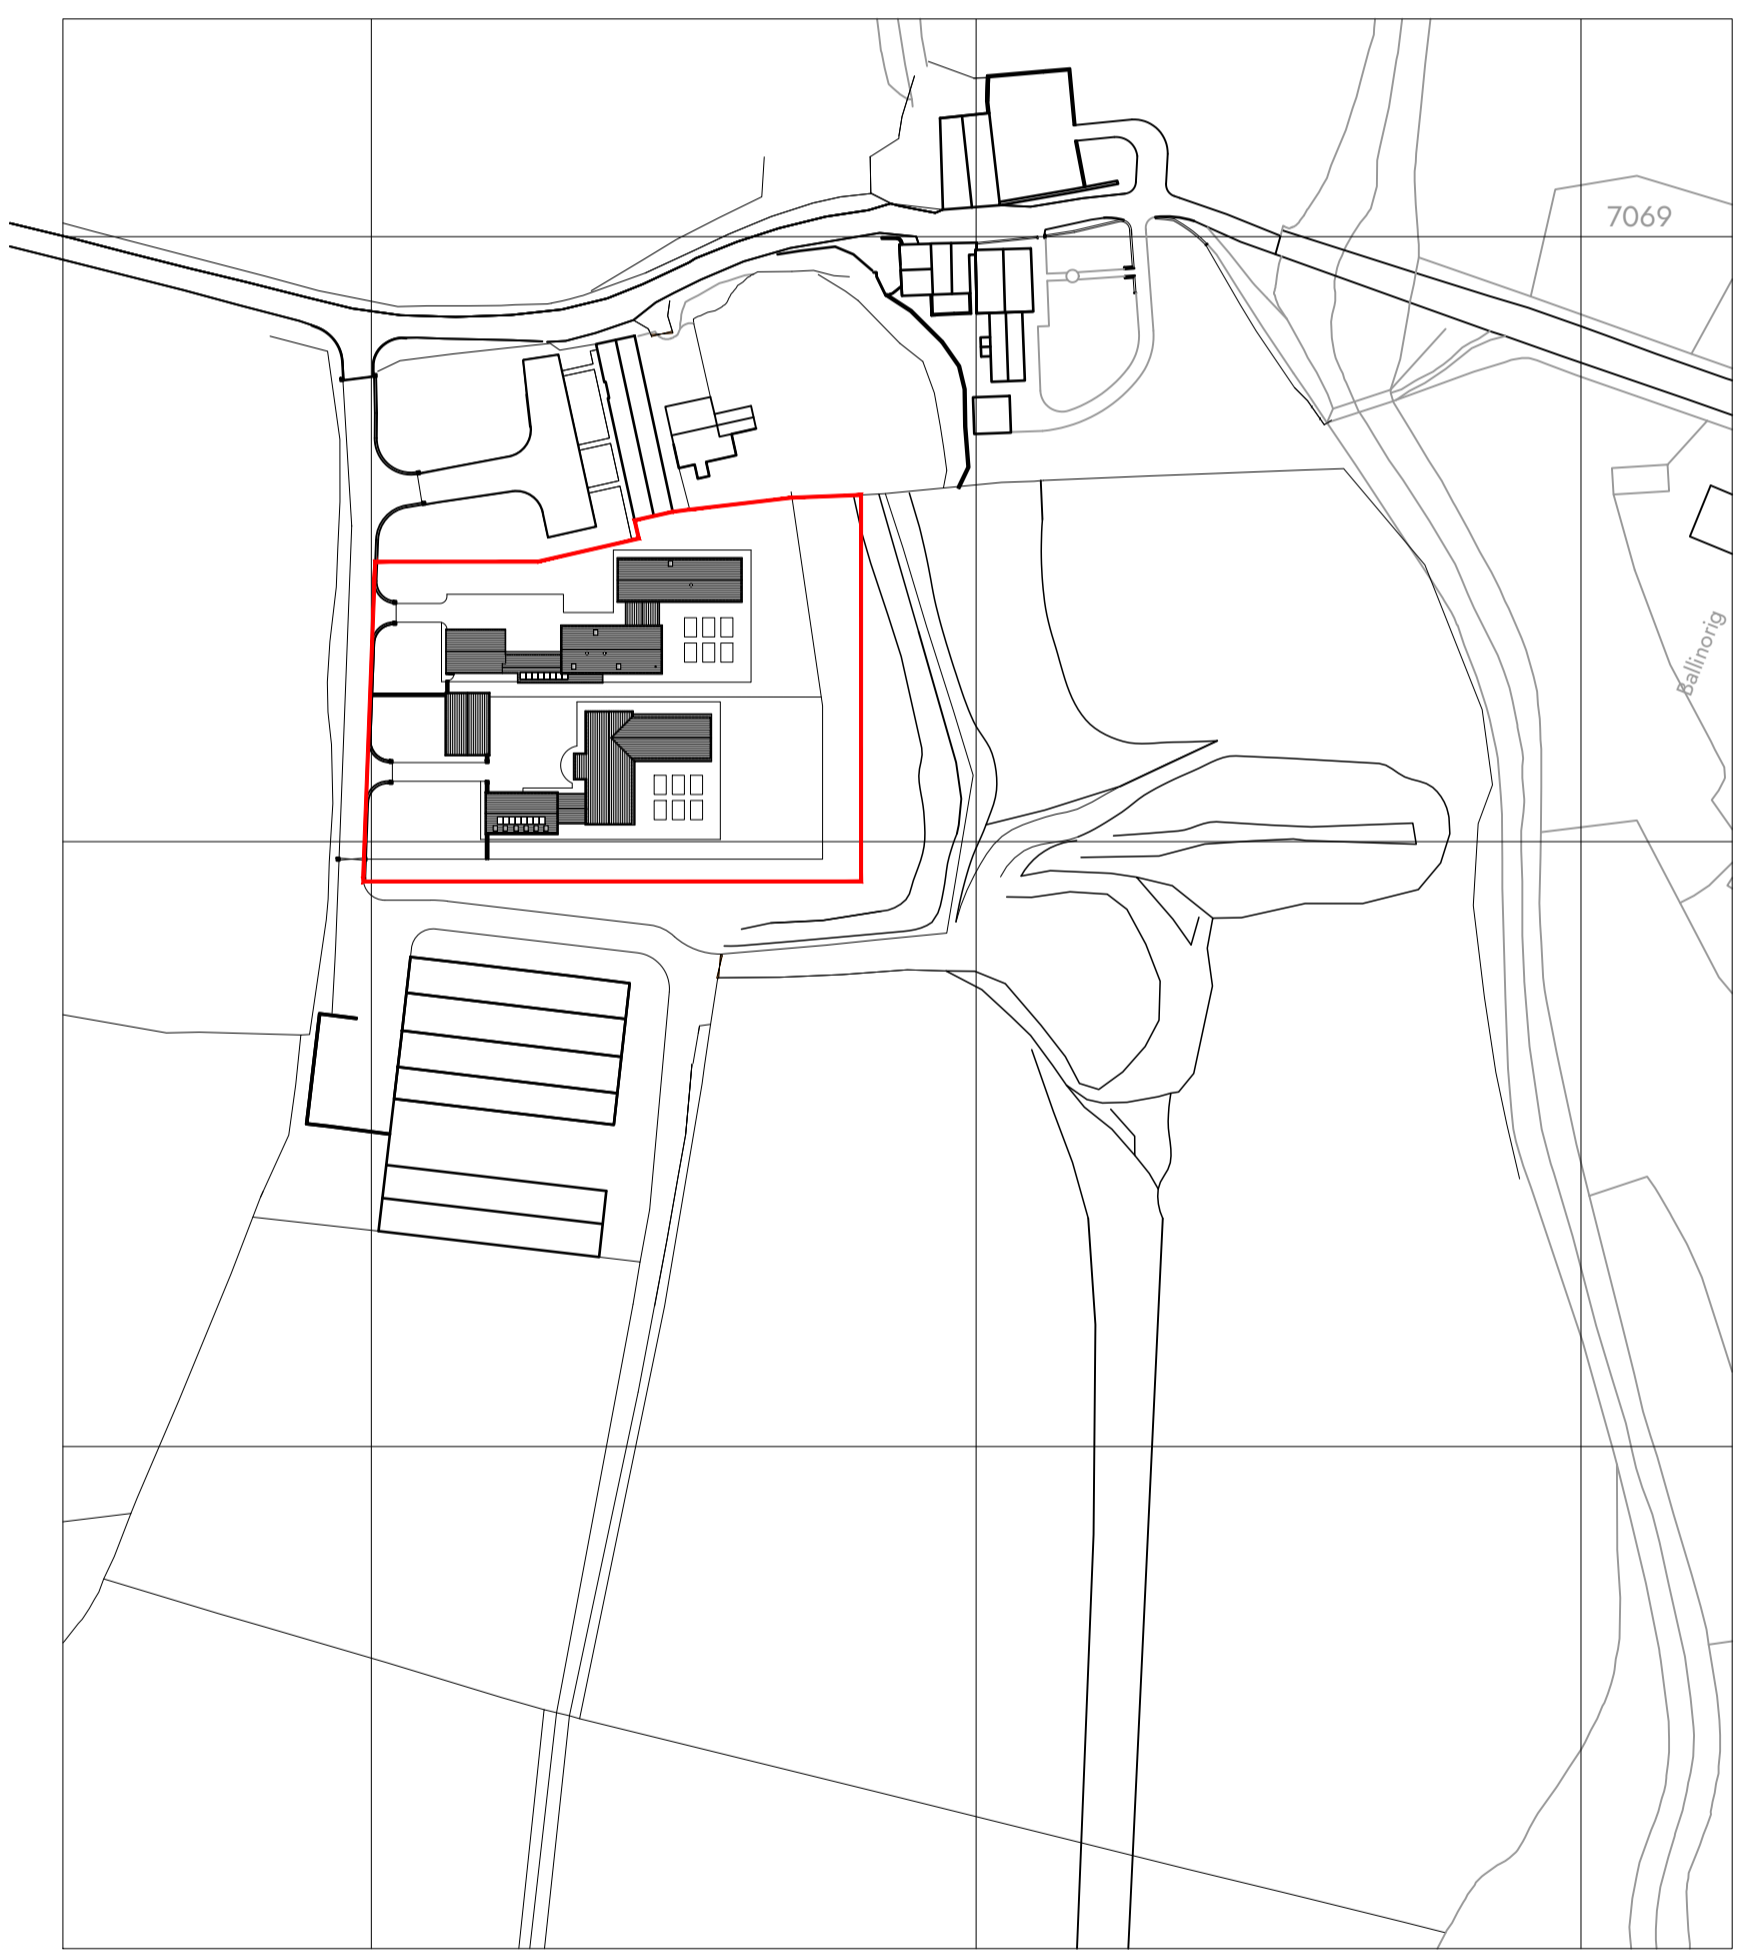

Location Plan
 0 20m 40m 60m 80m 100m
 Scale 1:1250 @ A1

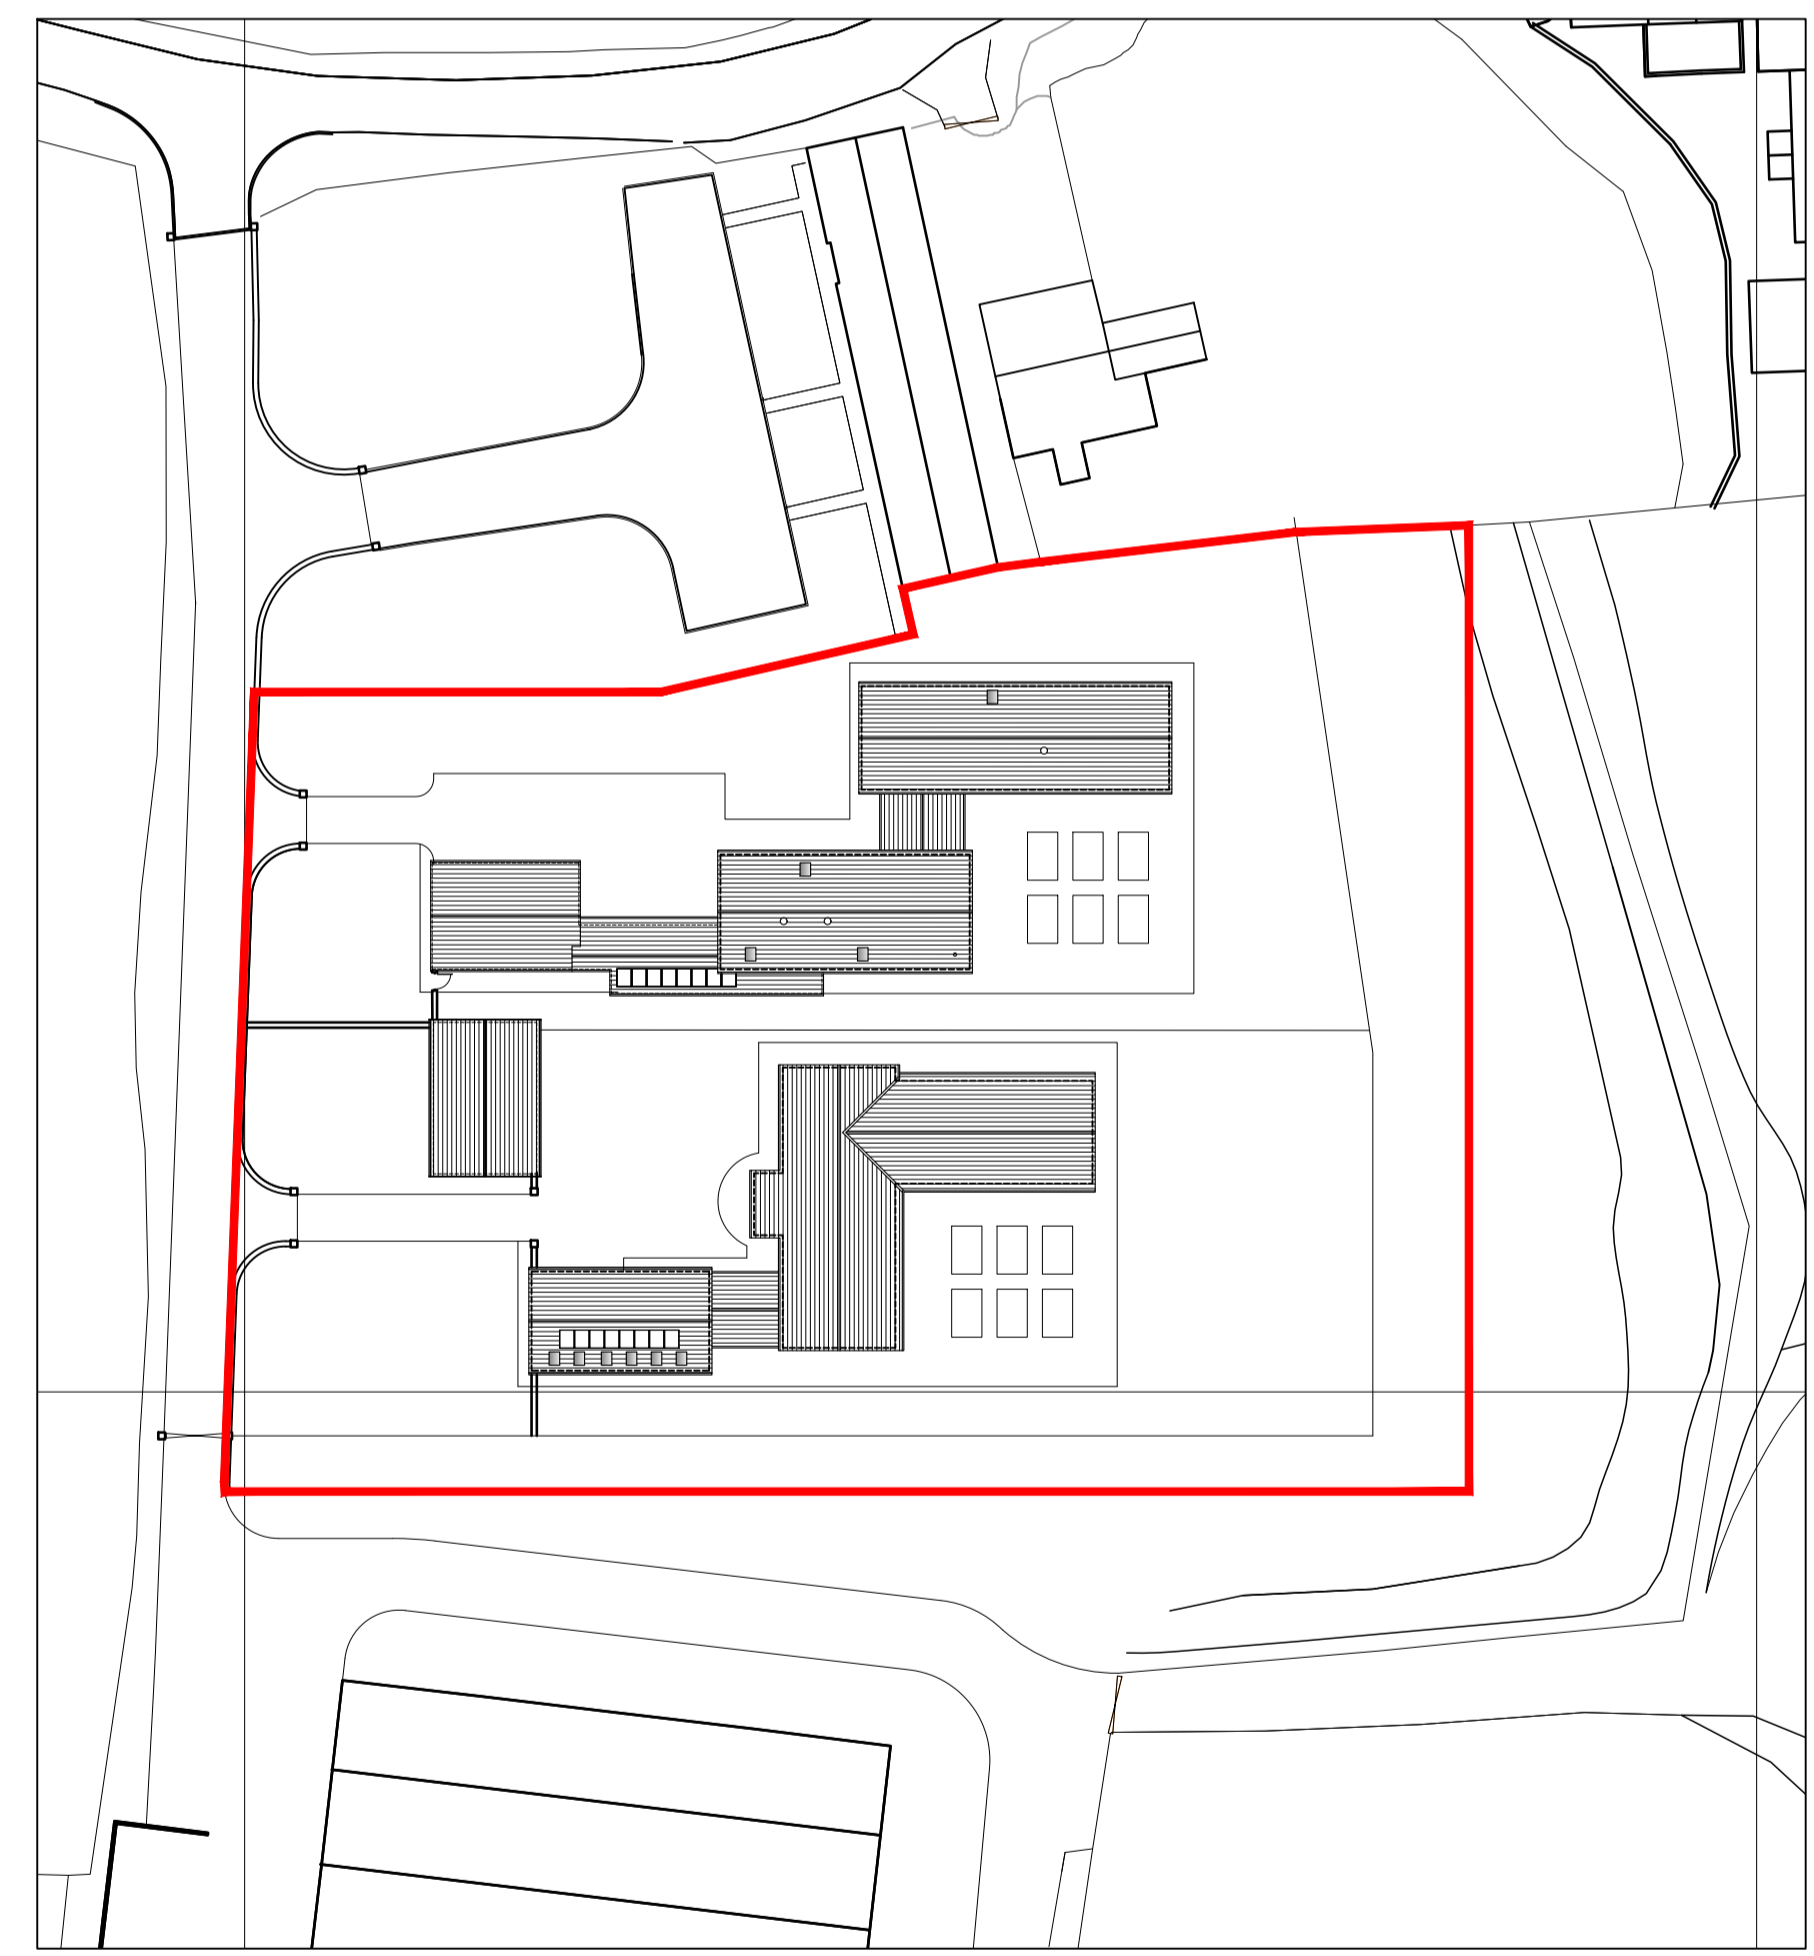

Existing Block Plan
 0 10m 20m 30m 40m 50m
 Scale 1:500 @ A1

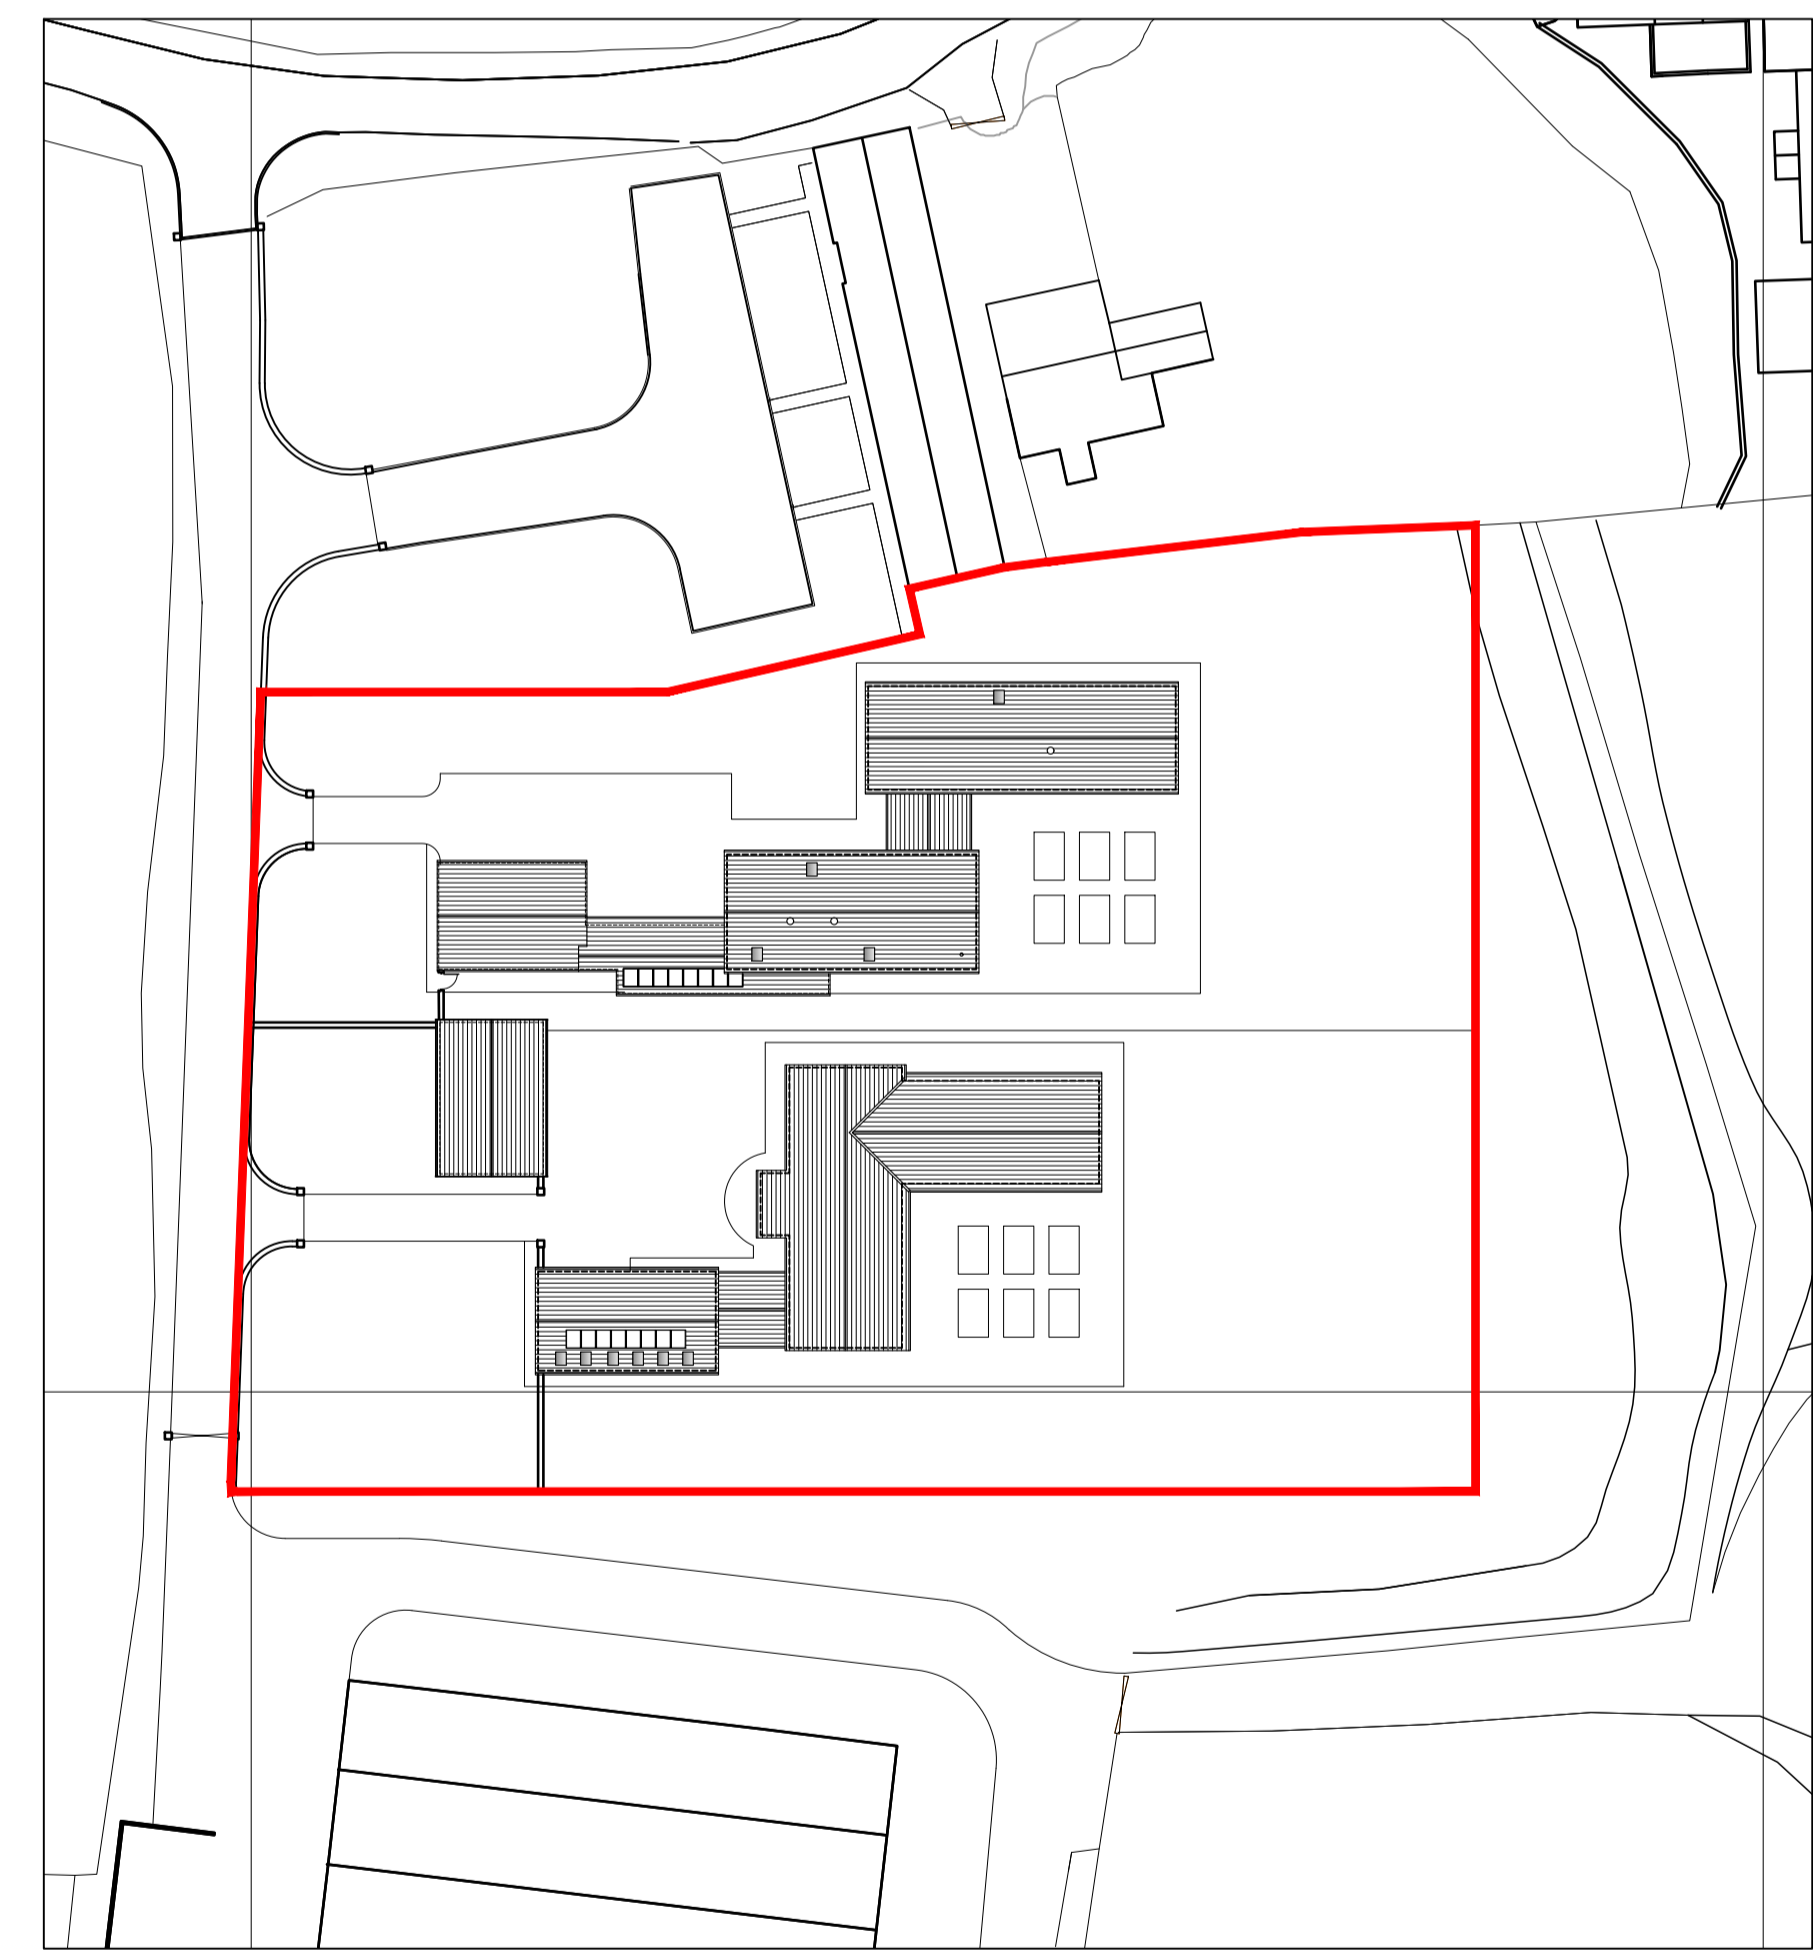


Proposed Block Plan
 0 10m 20m 30m 40m 50m
 Scale 1:500 @ A1

Rev	Description	Drawn	Date

Section A-A, Block and Location Plans

Residential Development, Mill Hill Farm

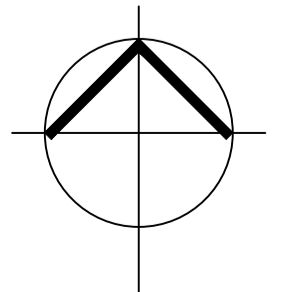

This drawing is to be read in conjunction with all related drawings. Dimensions must be checked and verified on site before commencing work or producing shop drawings. The originator must be notified immediately of any discrepancy. This drawing is copyright and remains the property of Architects Plus, and may not be reproduced in any way without written consent from Architects Plus.

Victoria Galleries, Victoria House, Victoria Viaduct, Carlisle, Cumbria, CA3 8AN | ap@architectsplus.co.uk | 01228 515144

WWW.ARCHITECTSPUS.CO.UK | Registered Office: Victoria Galleries, Victoria House, Victoria Viaduct, Carlisle, Cumbria, CA3 8AN | Company: Architects Plus (UK) Limited, Registered in England no. 4221140

Drawing Section A-A, Block and Location Plans		Status Planning	
Project Residential Development Mill Hill Farm		Client Jacksons Timber	RIBA stage 5 - Construction
Date 08/23	Drawn by BG	Scale @A1 Varies	Computer No. P05
Drawing Number 16057-202		Revision	