



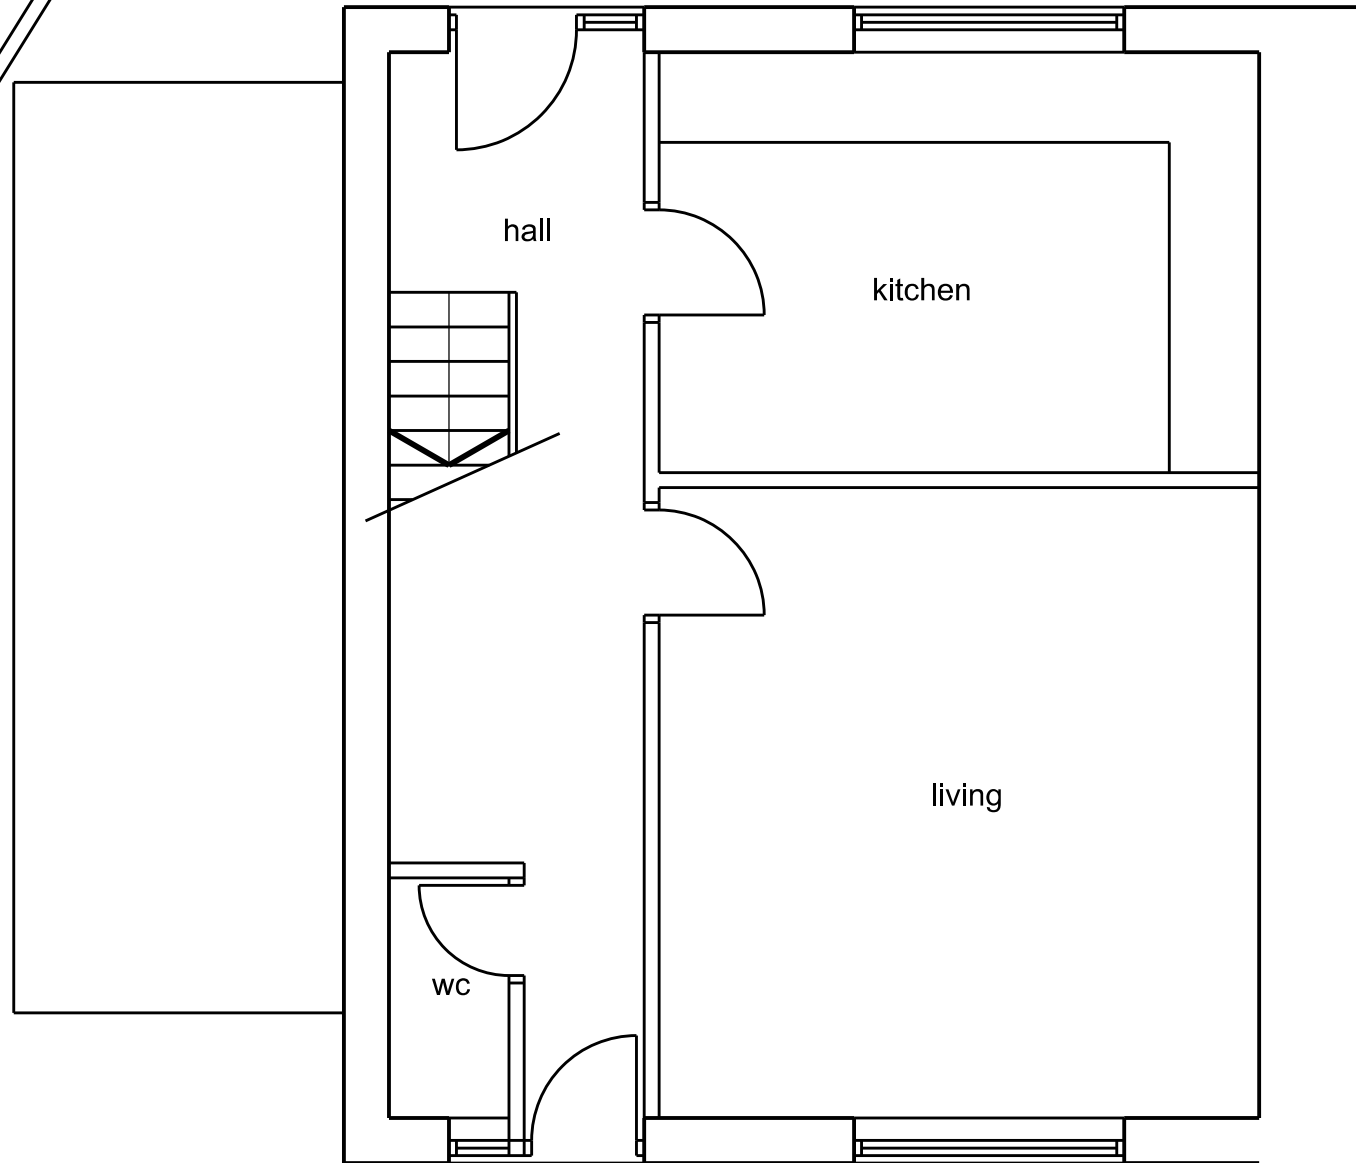

existing ground floor

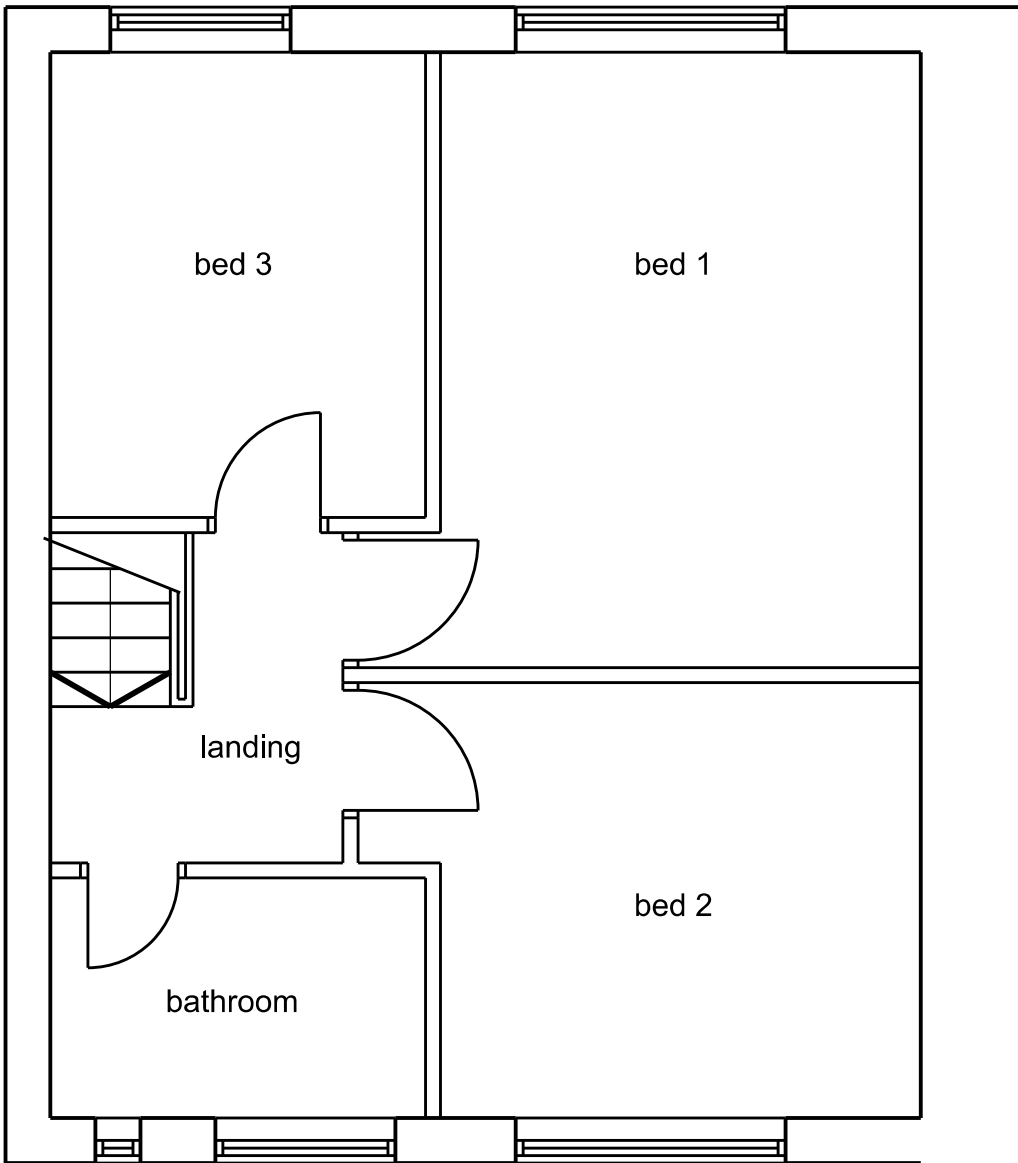

existing first floor

This scheme is subject to town planning and all other necessary consents.

Dimensions, area and levels where given are only approximate and subject to site survey. All dimensions are to be checked on site. Any discrepancies or variations are to be reported to the client before work commences. Figured dimensions only are to be taken from this drawing.

This drawing is to be read in conjunction with all relevant consultants' and/or specialists drawings/documents and any discrepancies or variations are to be notified to the client before the affected work commences.

Rev 01 jan 2021 First issue

SCALE			
Client Mr. C. Young		Scale: 1:50 @ A3	
Job Title Proposed extensions and alterations to 163 Mill Hill, Cleator Moor		Date: Drawn: jan 2021	
Drawing Title Existing ground and first floors		Job No: 270	Drwg No: 01001 Rev: 01

Richard J Lindsay
2 Calva House
Calva Brow
Workington
C14 1DE
email: richard46@aim.com
Mob : 07921 949618