


proposed ground floor

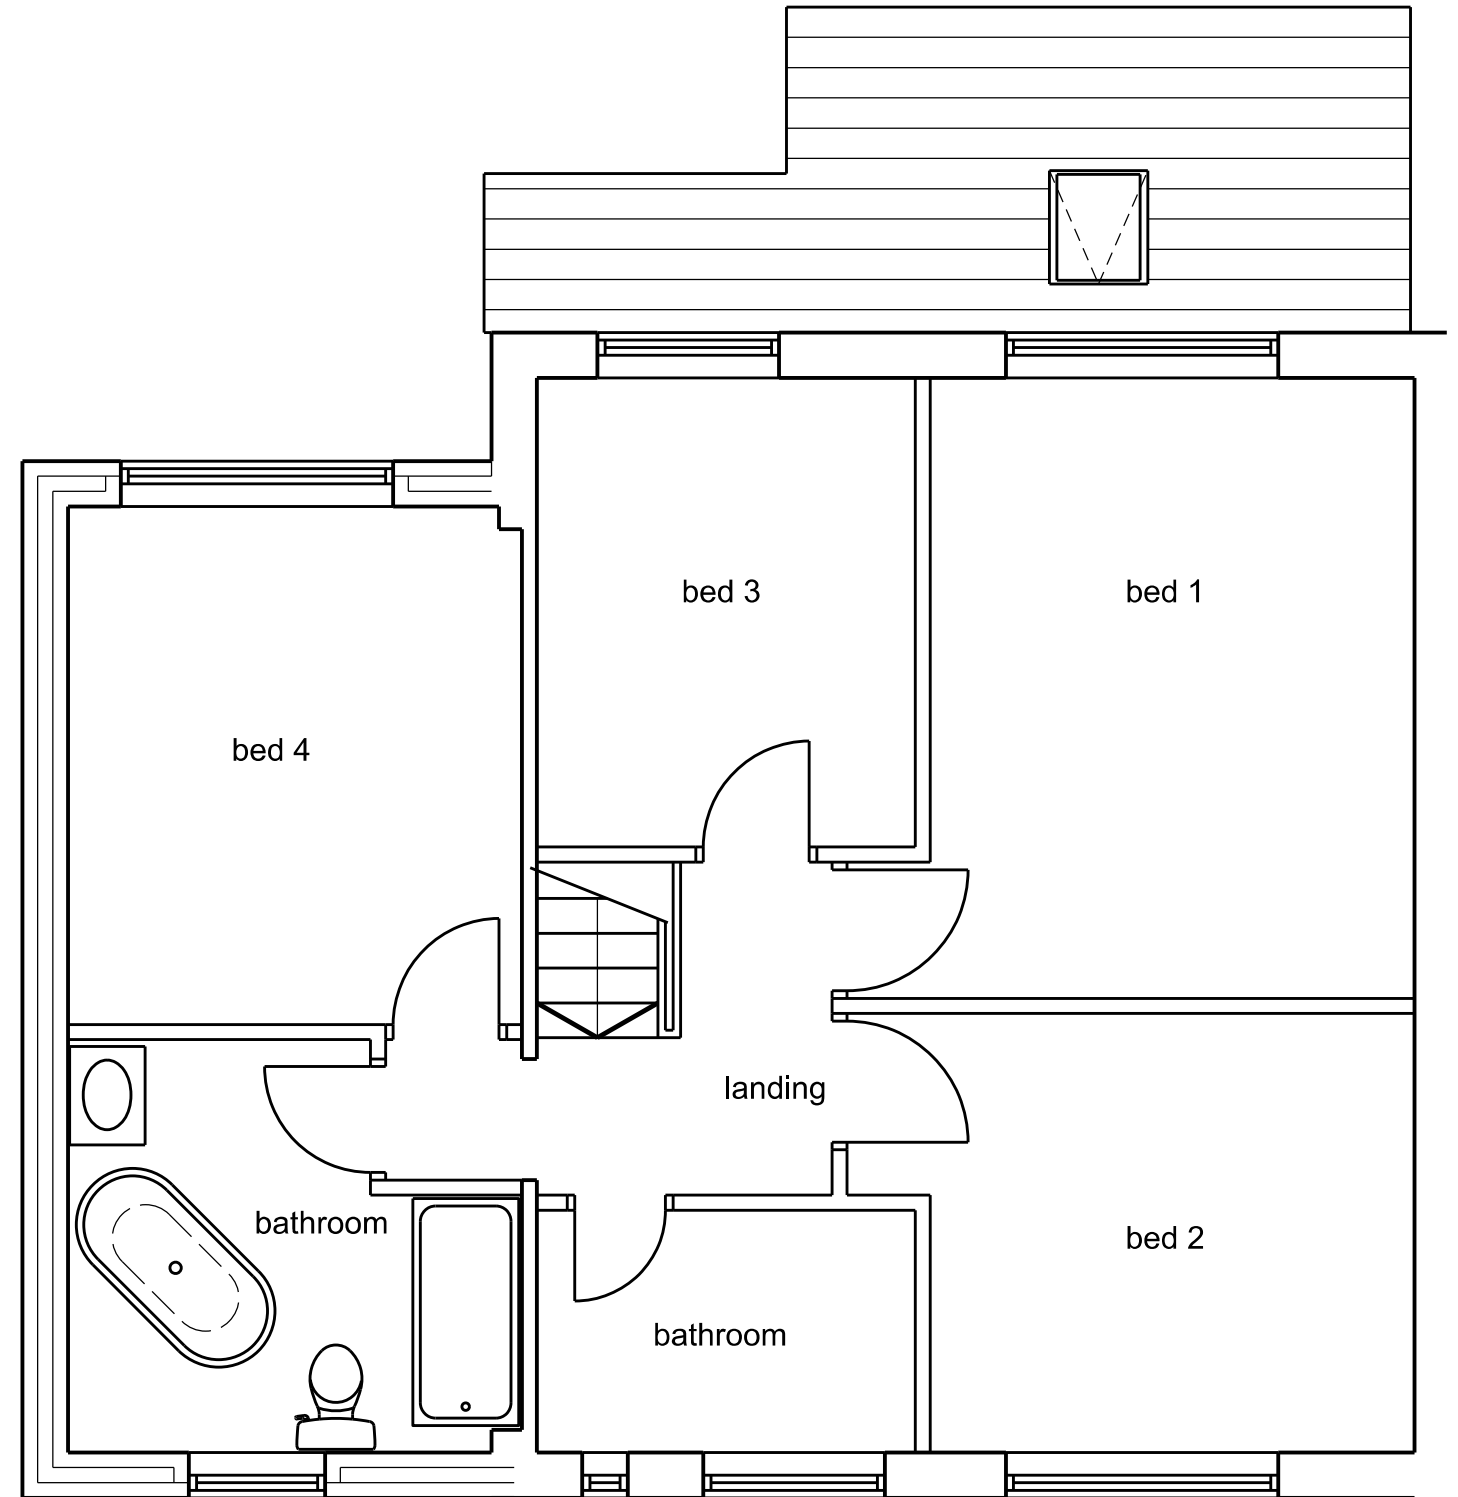

proposed first floor

- Rev 02 feb 2021 1st Floor amended
Rev 02 feb 2021 Porch added
Rev 01 feb 2021 First issue

This scheme is subject to town planning and all other necessary consents.

Dimensions, area and levels where given are only approximate and subject to site survey. All dimensions are to be checked on site. Any discrepancies or variations are to be reported to the client before work commences. Figured dimensions only are to be taken from this drawing.

This drawing is to be read in conjunction with all relevant consultants' and/or specialists drawings/documents and any discrepancies or variations are to be notified to the client before the affected work commences.

SCALE

0 1m 2m 3m 4m 5m 6m

Client Mr. C. Young

Job Title Proposed extensions and alterations to 163 Mill Hill, Cleator Moor

Drawing Title

Proposed ground and first floors

Scale: 1:50 @ A3

Date: feb 2021 Drawn:

Job No: 270 Drwg No: 04001 Rev: 03

Richard J Lindsay
2 Calva House
Calva Brow
Workington
C14 1DE
email: richard46@aim.com
Mob : 07921 949618