



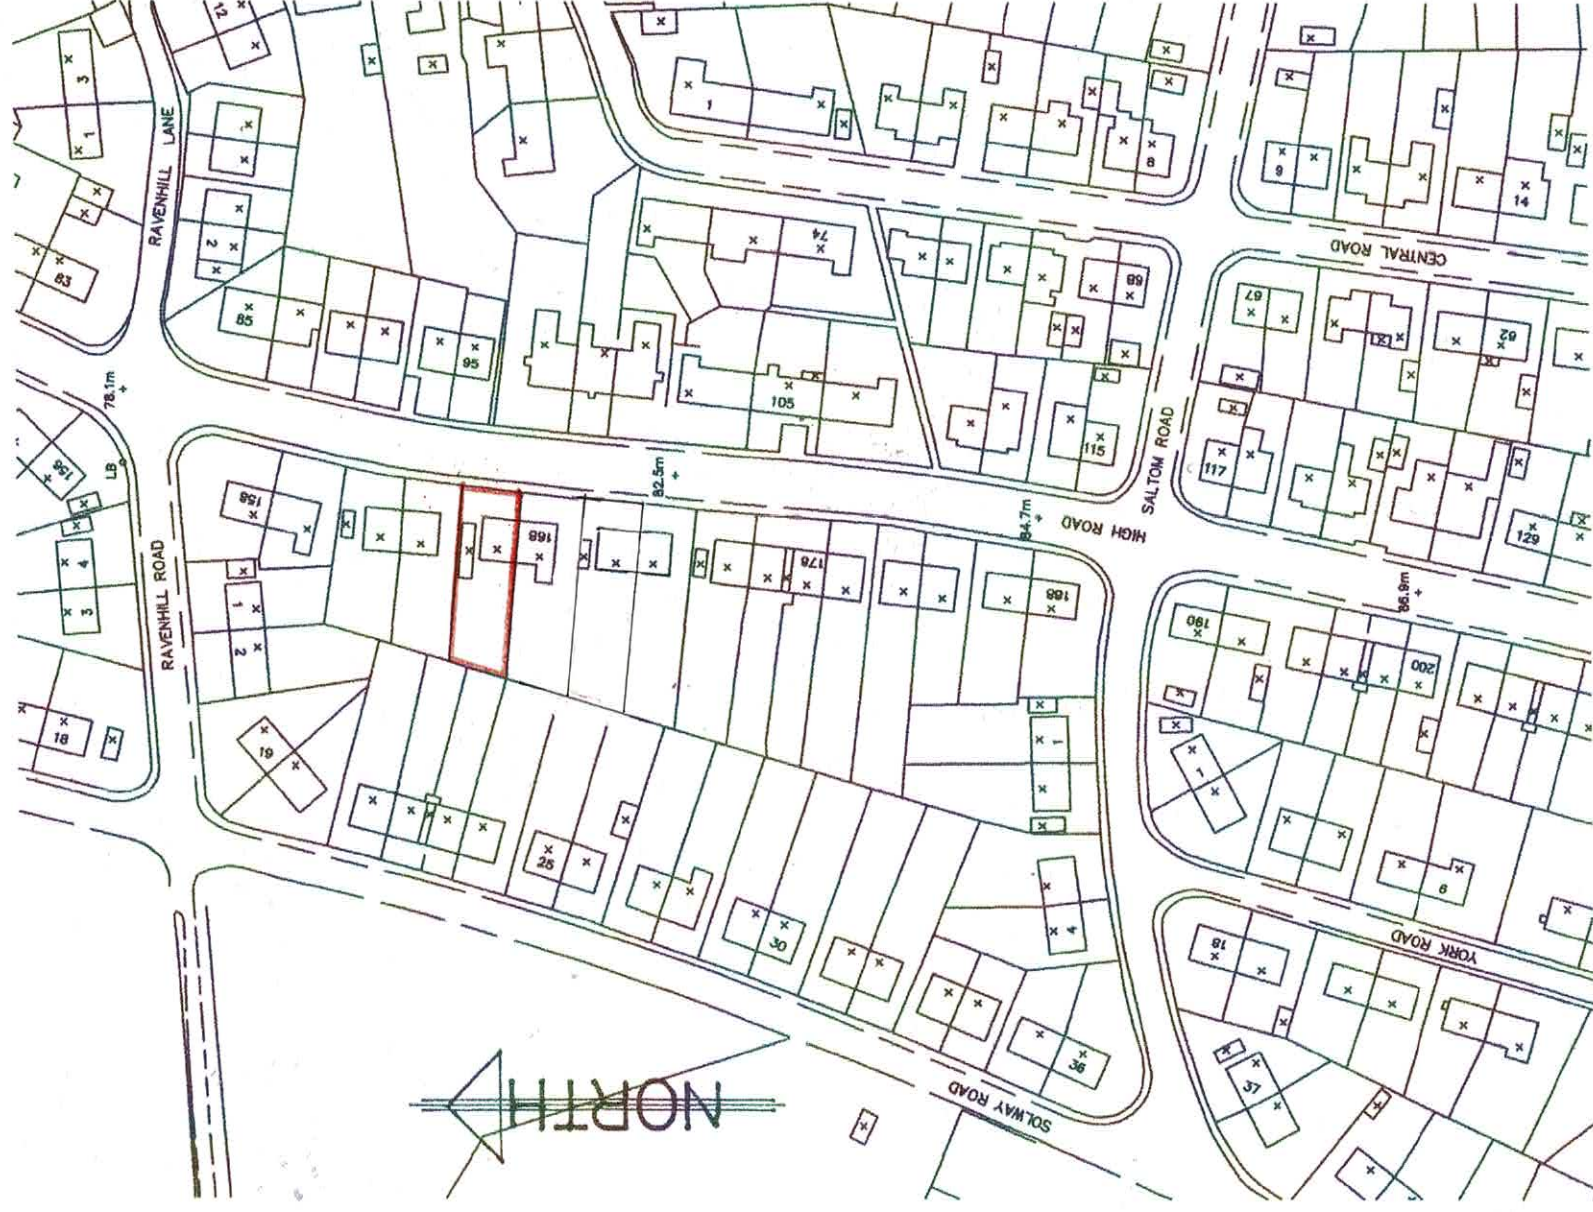

LOCATION PLAN 1:1250

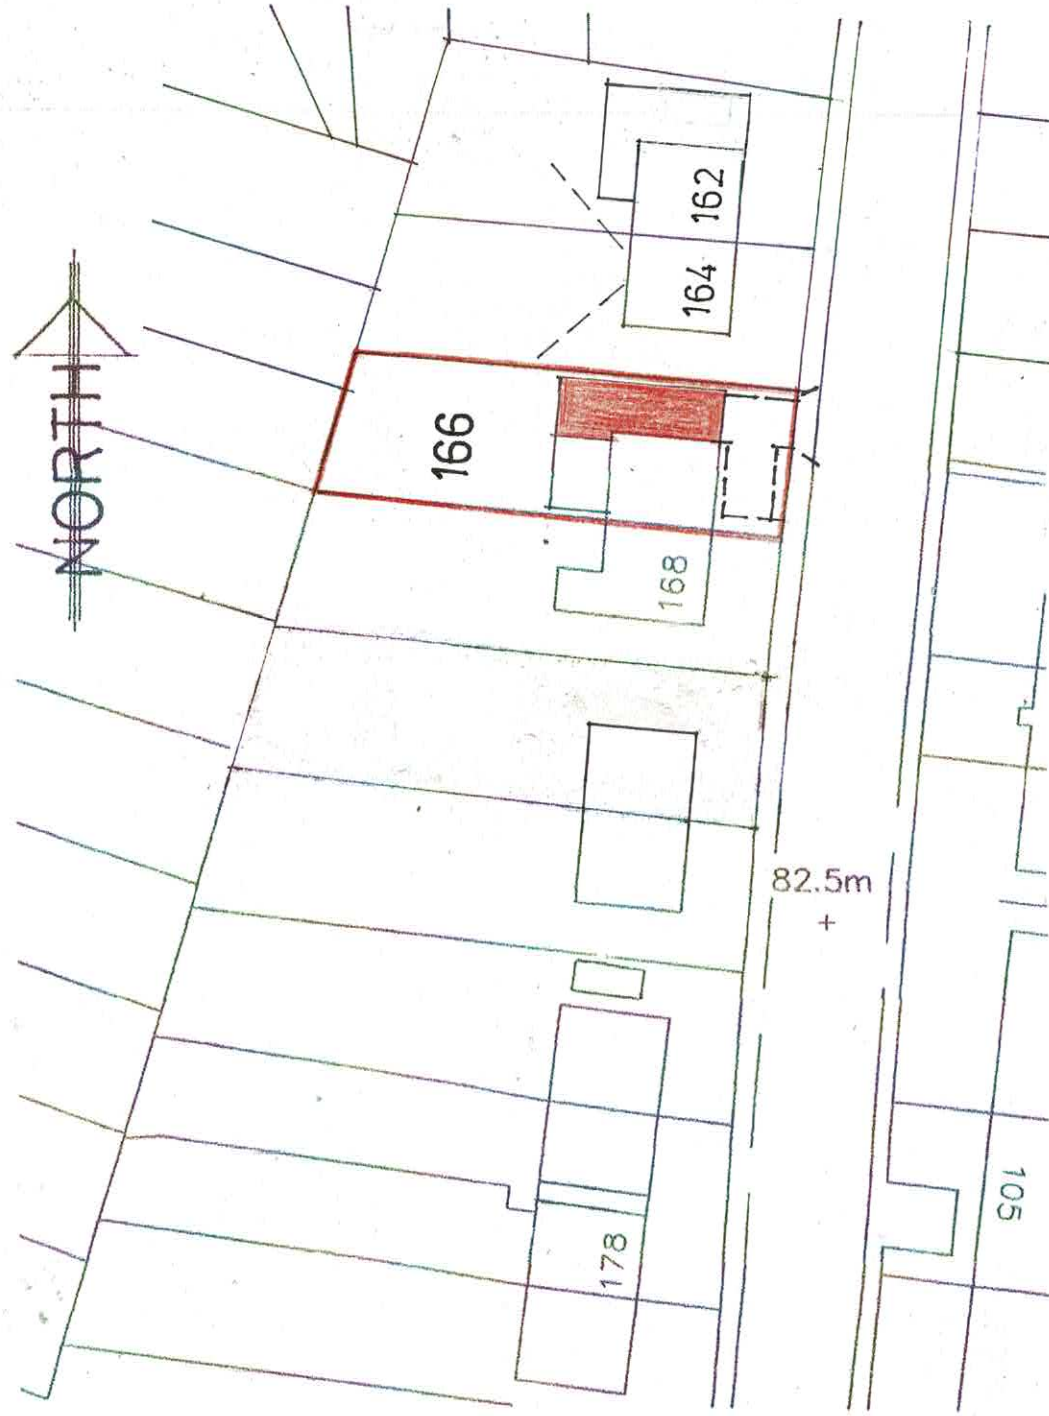

BLOCK PLAN

1:500