





North Elevation

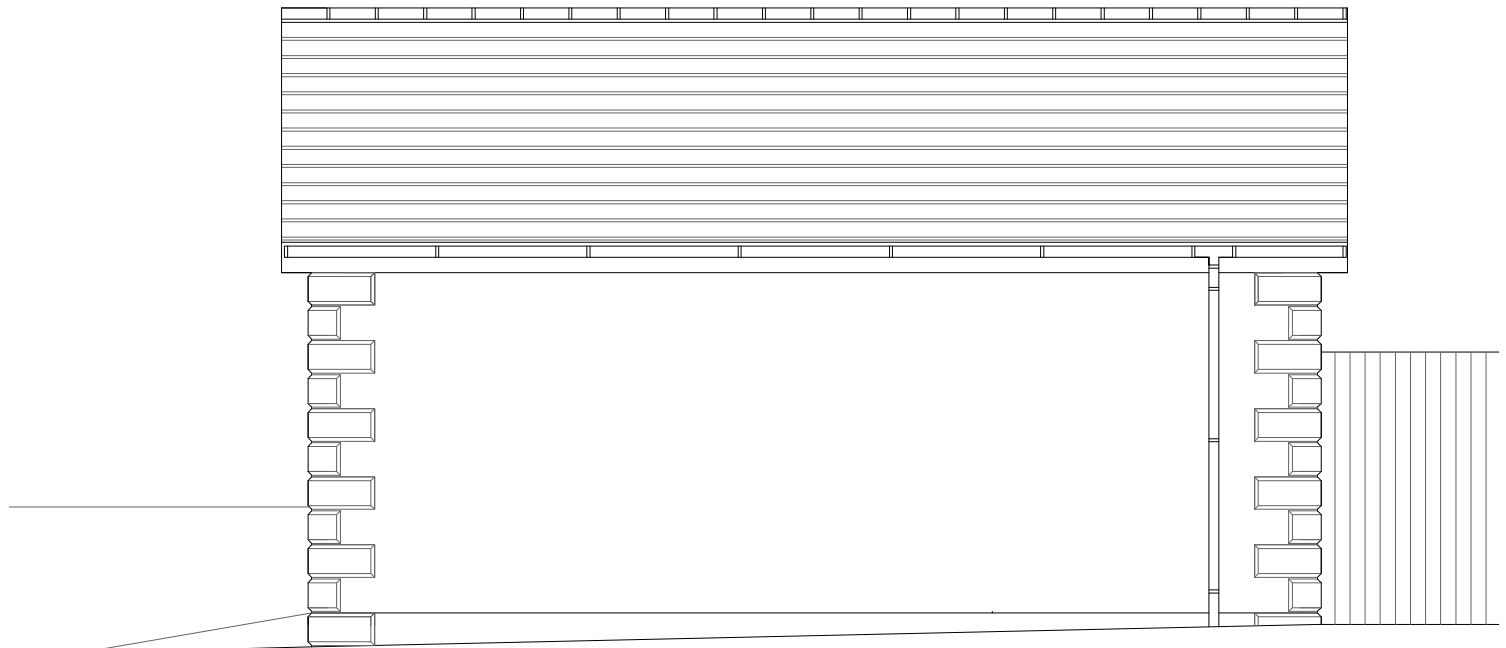


East Elevation

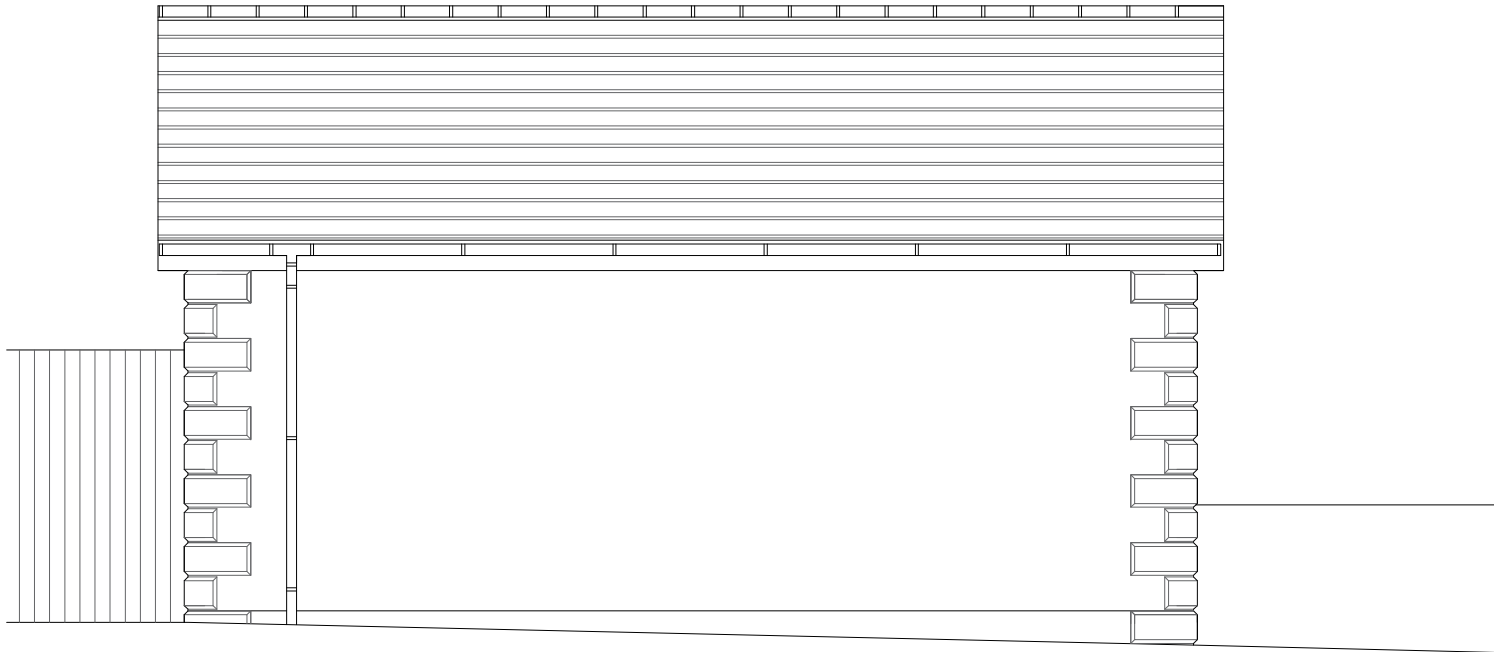

West Elevation



South Elevation

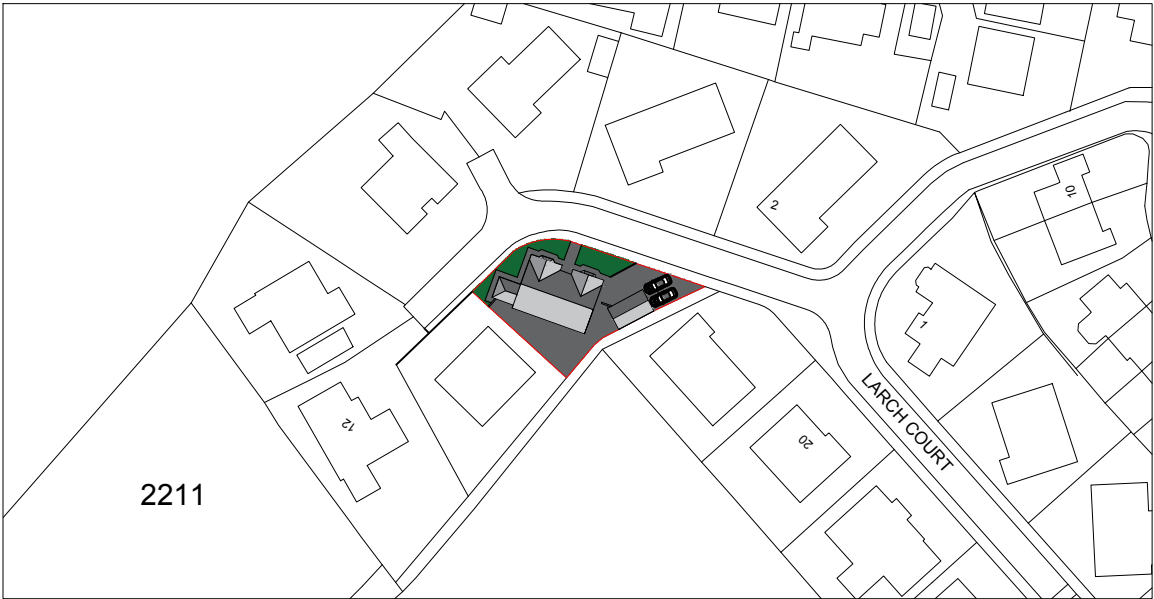

Site Plan 1/1250

Address	16 larch Court, Moor Row, Cumbria, CA24 3LS		
Project	Proposed Garage Extension Existing Elevations Plans		
Ref	16LC-PW-001	Rev	-
Scale	1/50 & 1250	Date	19th May 2021
Client	Mr Peter Waite		Paper size A3