


**Proposed Floor Plan**

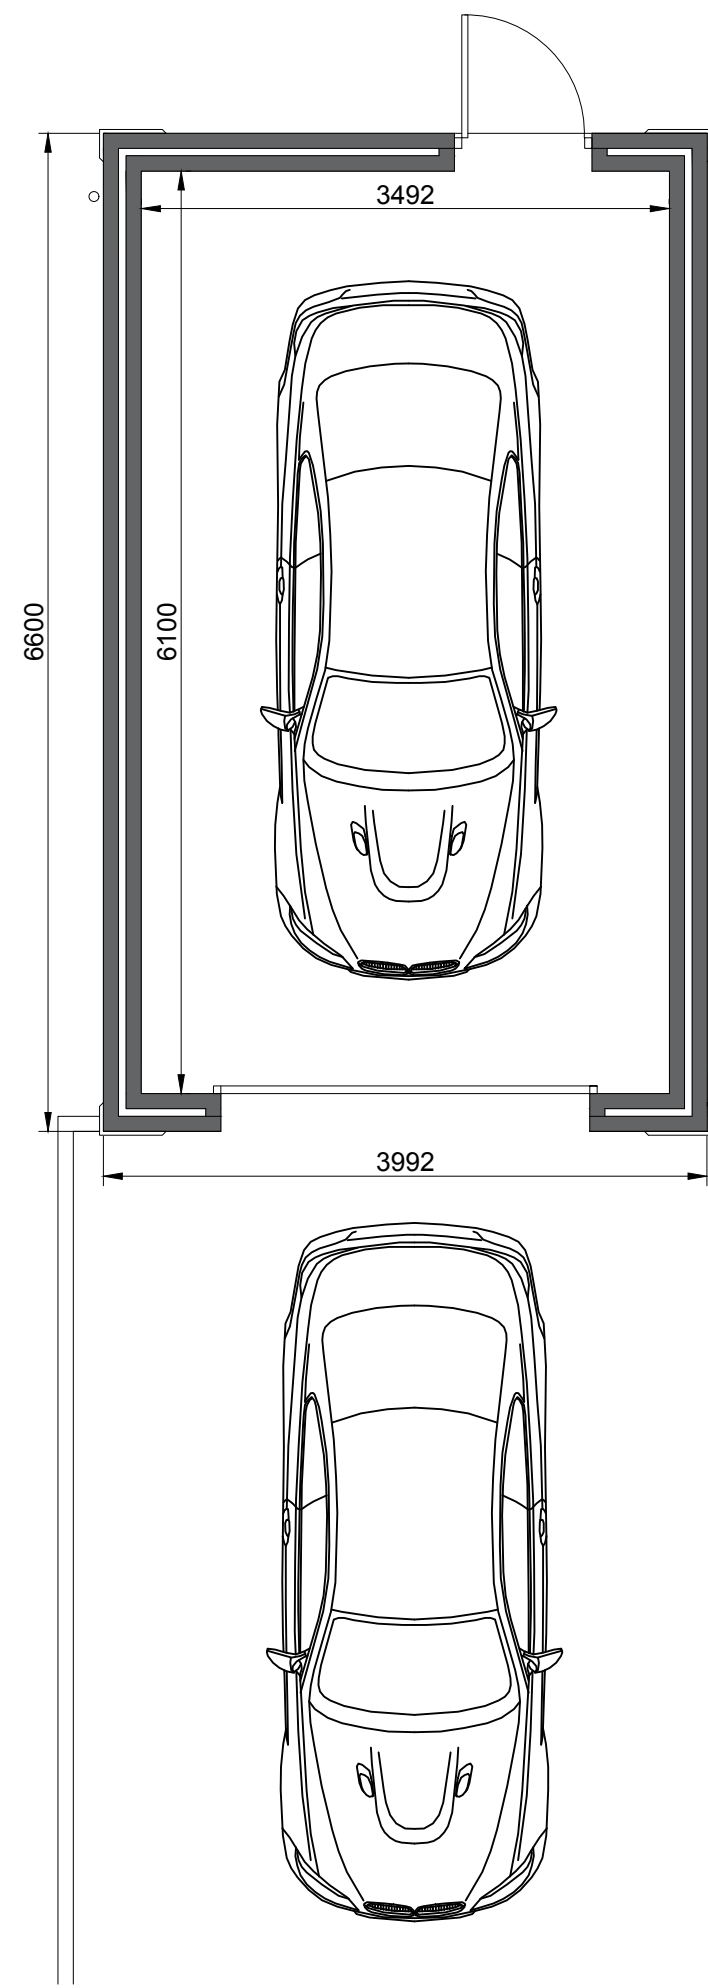

**Existing Floor Plan**

Address	16 larch Court, Moor Row, Cumbria, CA24 3LS		
Project	Proposed Garage Extension Existing/Proposed Ground Floor Plans		
Ref	16LC-PW-004	Rev	-
Scale	1/50	Date	19th May 2021
Client	Mr Peter Waite		Paper size A3