


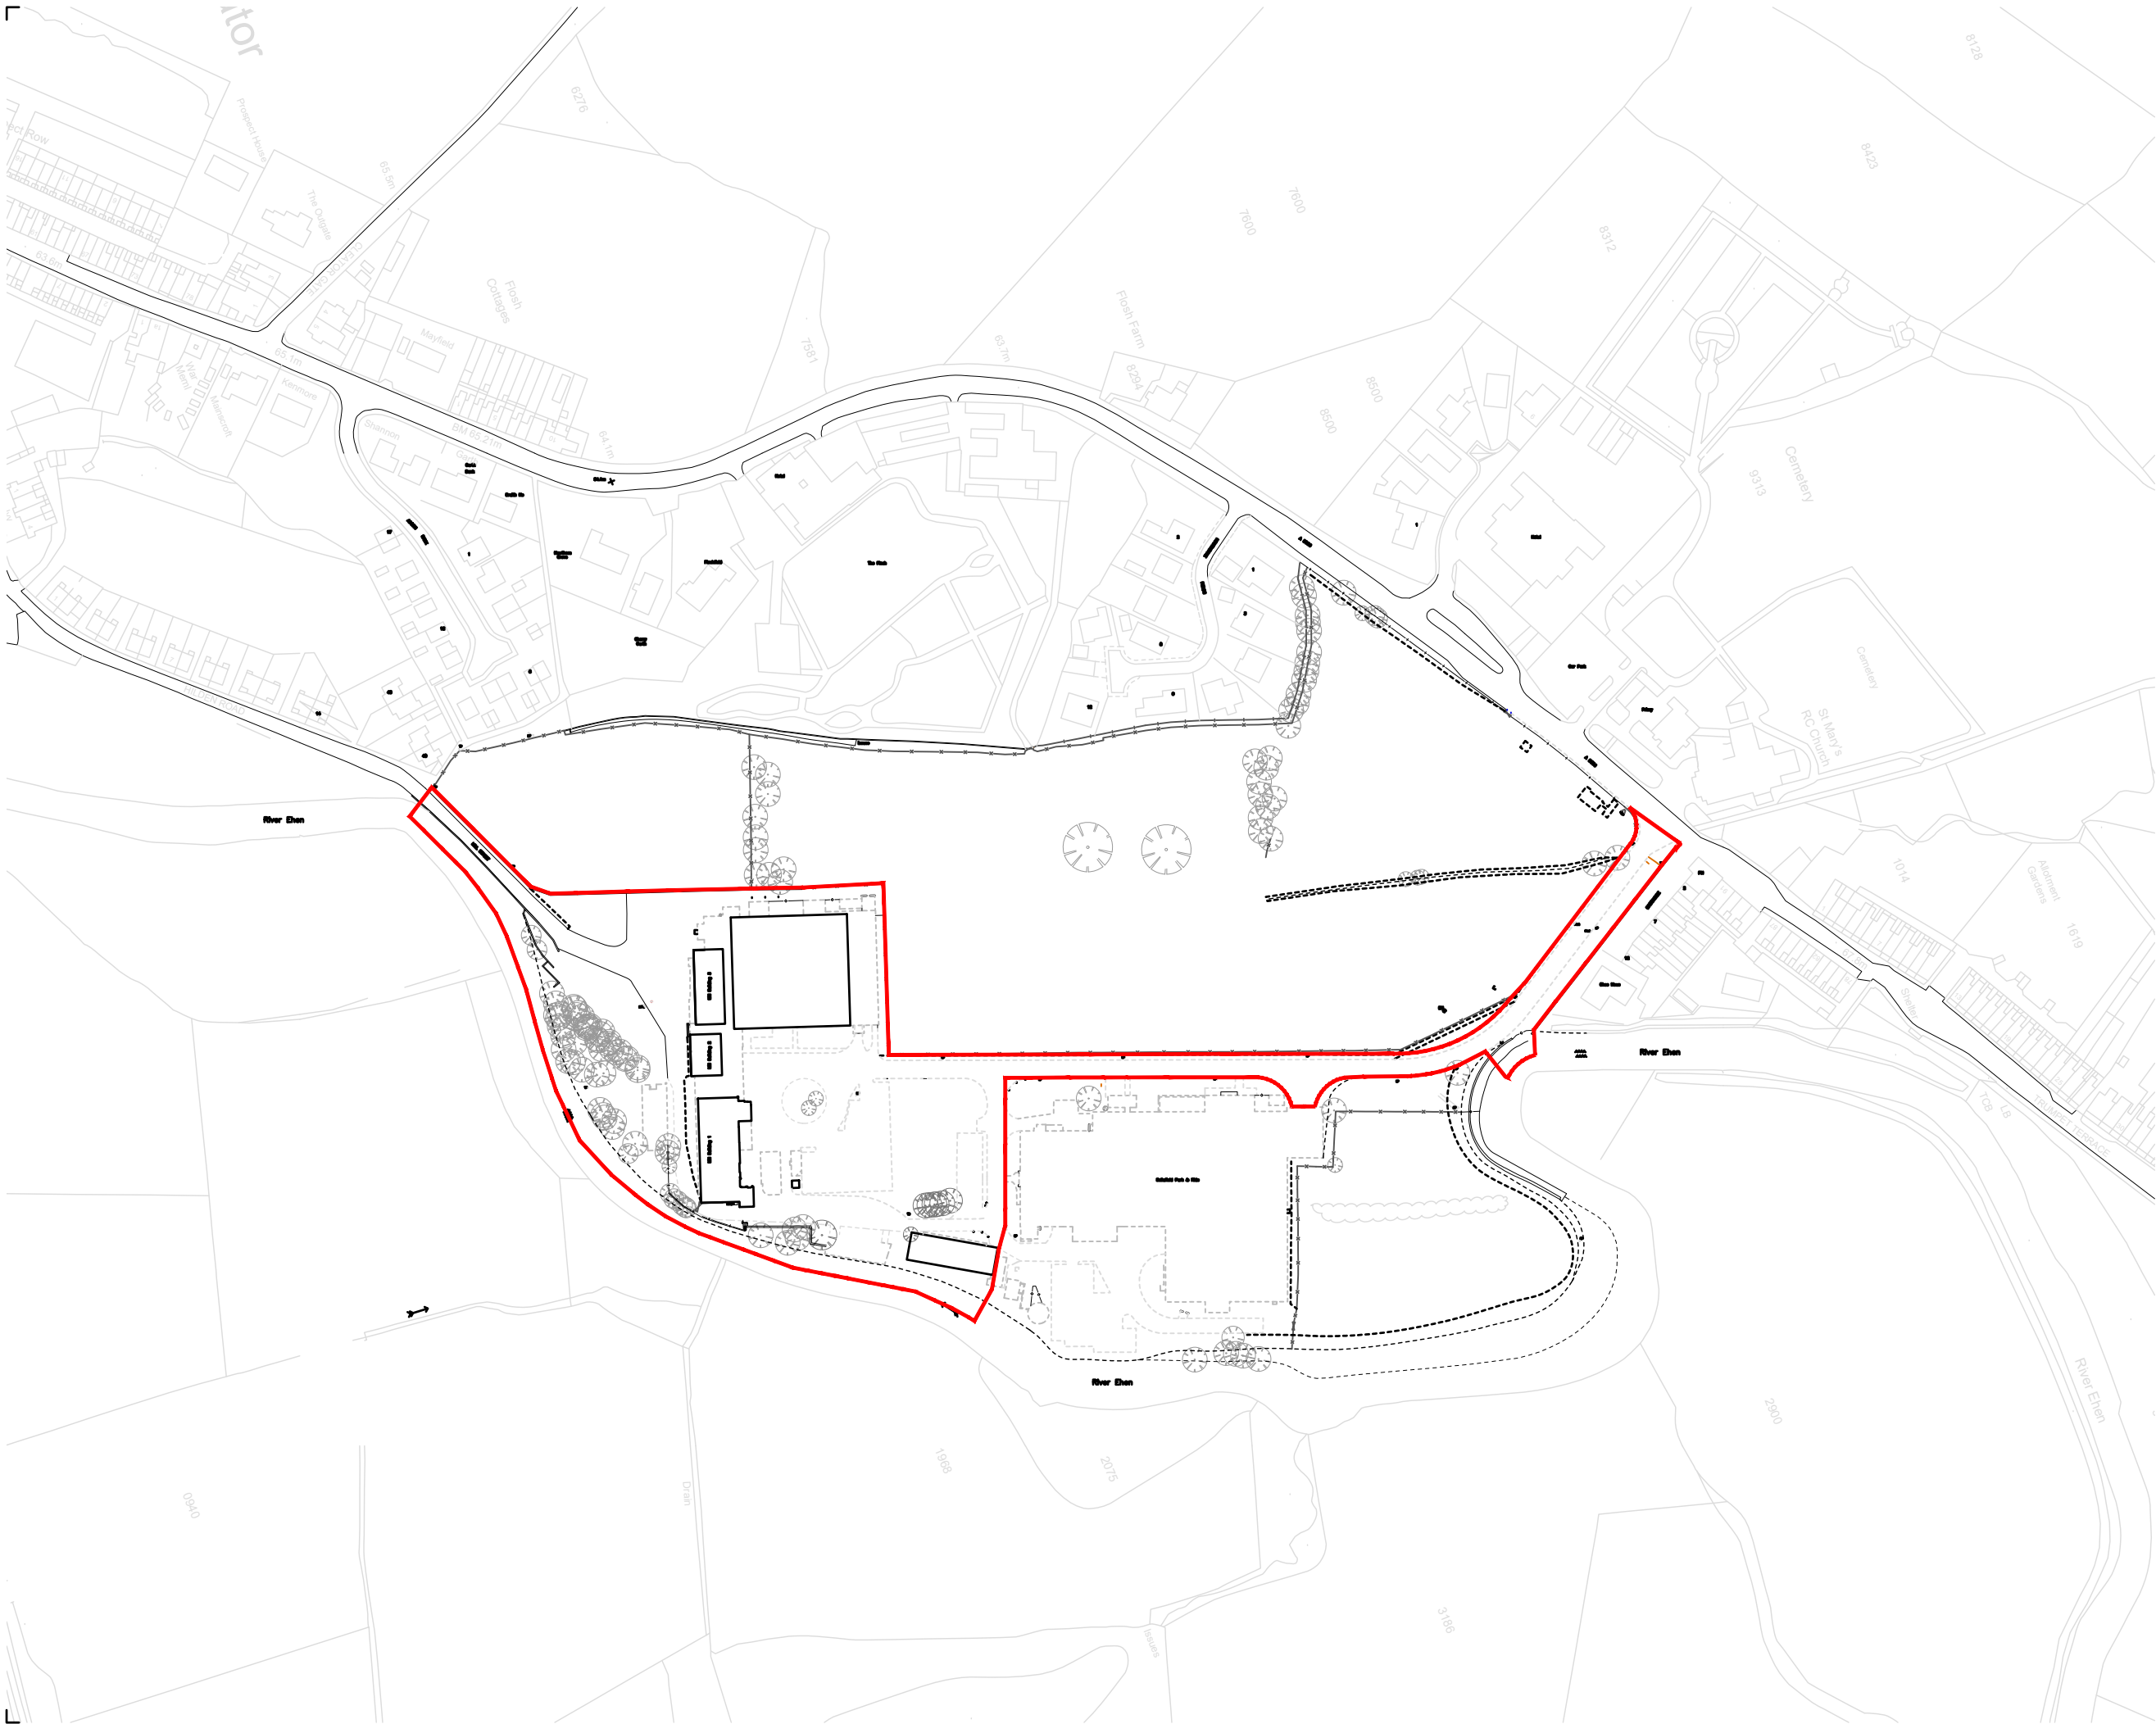

© COPYRIGHT MANNING ELLIOTT PARTNERSHIP 2019		
THIS DRAWING IS THE PROPERTY OF MANNING ELLIOTT PARTNERSHIP. IT MUST NOT BE COPIED OR REPRODUCED OR DIVULGED TO ANYONE WITHOUT PERMISSION.		
DO NOT SCALE OFF THIS DRAWING. ANY DISCREPANCIES TO BE REPORTED TO MANNING ELLIOTT PARTNERSHIP.		
REVISIONS:		
Revision	--	00.00.00
DESCRIPTION		

MANNINGELLIOTT
PARTNERSHIP

Chartered Architects & Designers

Manelli House, Suite 1
Cowper Road, Penrith
Cumbria CA11 9BN

t: 01768 868 800
e: post@manning-elliott.co.uk
w: manning-elliott.co.uk

project title:		
Proposed Development of Cleator Mills, Cumbria		
GenR8 North Ltd		
drawing title:		
Site Location Plan		
issue stage:		
Planning		
date:	drawn:	scale @ A3
07-2022	PT	1:2500
drawing number:	revision:	
1701-EX-001	-	