



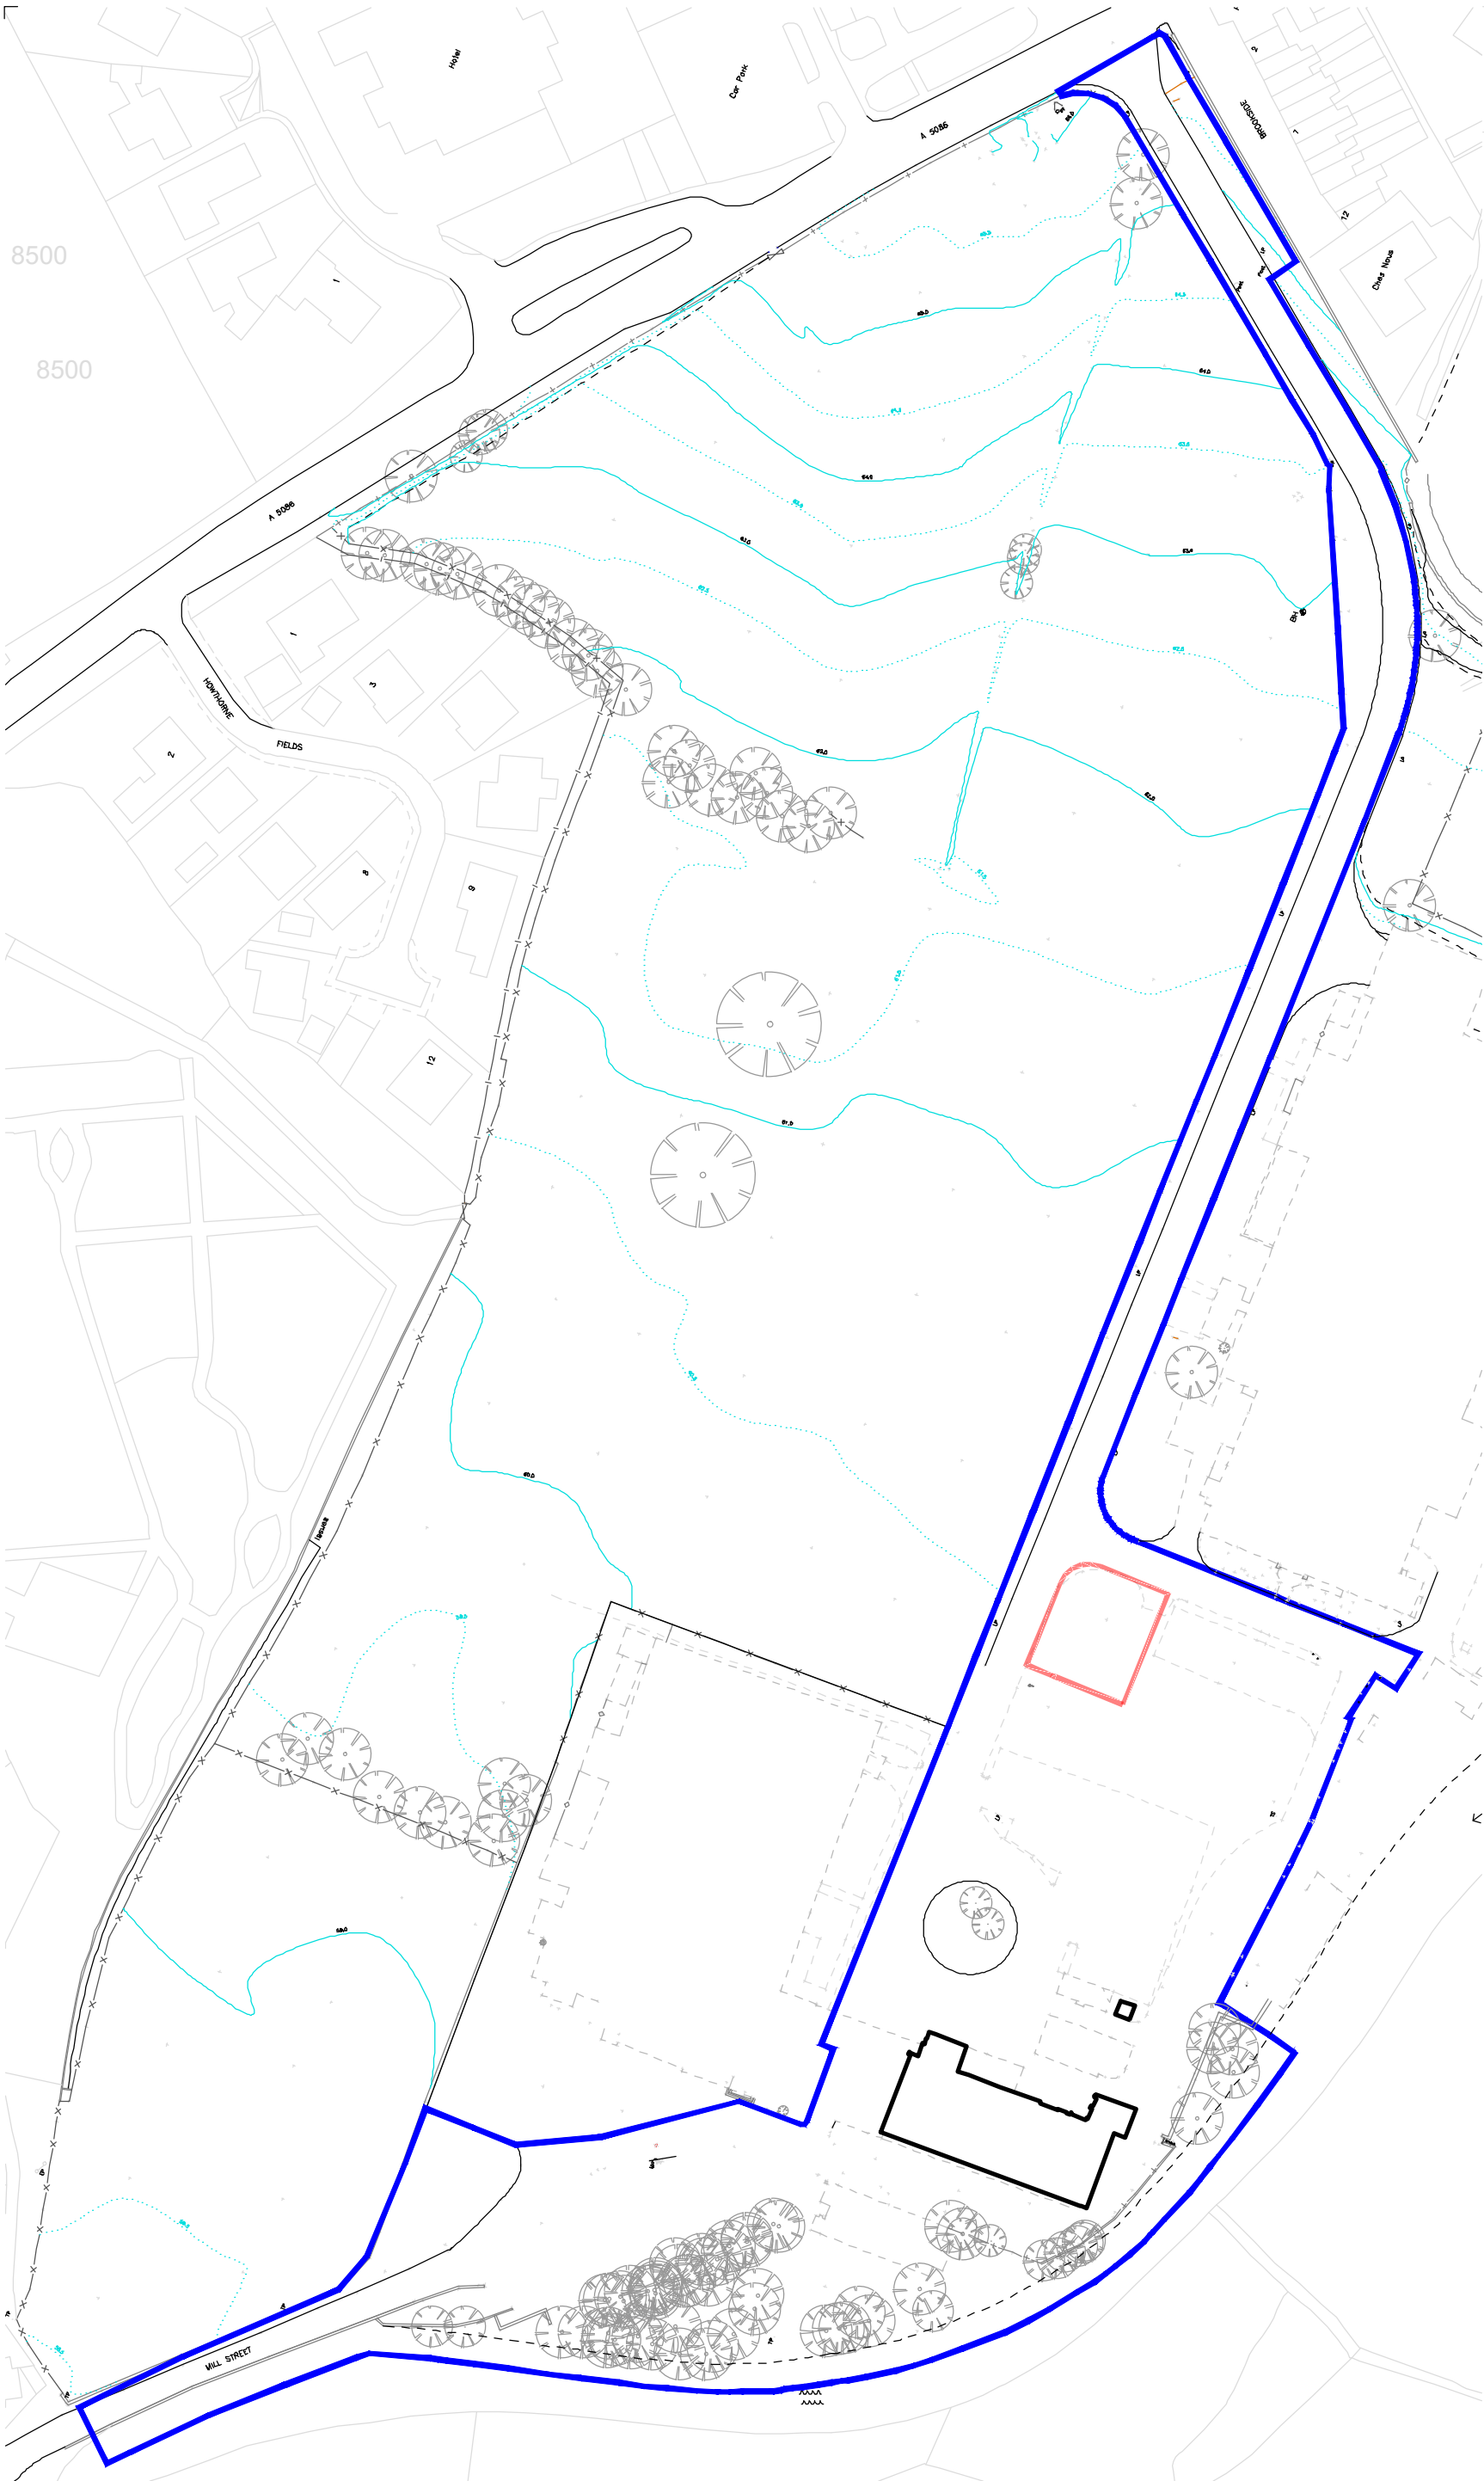

© COPYRIGHT MANNING ELLIOTT PARTNERSHIP 2022.
THIS DRAWING IS THE PROPERTY OF MANNING ELLIOTT PARTNERSHIP.
IT MUST NOT BE COPIED OR REPRODUCED OR DIVULGED
TO ANYONE WITHOUT PERMISSION.
DO NOT SCALE OFF THIS DRAWING. ANY DISCREPANCIES TO BE
REPORTED TO MANNING ELLIOTT PARTNERSHIP.

REVISIONS:		
Revision A	CS	01.06.2022
Amended redline		

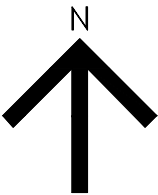

MANNINGELLIOTT
PARTNERSHIP

Chartered Architects &
Designers
Manelli House, Suite 1
Cowper Road, Penrith
Cumbria CA11 9BN
t: 01768 868 800
e: post@manning-elliott.co.uk
w: manning-elliott.co.uk

project title:
Proposed Commercial Development
Cleator Mills
Cumbria

drawing title:
Location Plan
Unit E2 - Soft Play

issue stage:
PLANNING ISSUE

date:	drawn:	scale @ A3:
NOV 22	CS	1:1250

drawing number:	revision:
1701C-E2-PL100	

