


© COPYRIGHT MANNING ELLIOTT PARTNERSHIP 2022.

THIS DRAWING IS THE PROPERTY OF MANNING ELLIOTT PARTNERSHIP. IT MUST NOT BE COPIED OR REPRODUCED OR DIVULGED TO ANYONE WITHOUT PERMISSION.

DO NOT SCALE OFF THIS DRAWING. ANY DISCREPANCIES TO BE REPORTED TO MANNING ELLIOTT PARTNERSHIP.

REVISIONS:		
Revision	--	00.00.00
DESCRIPTION		

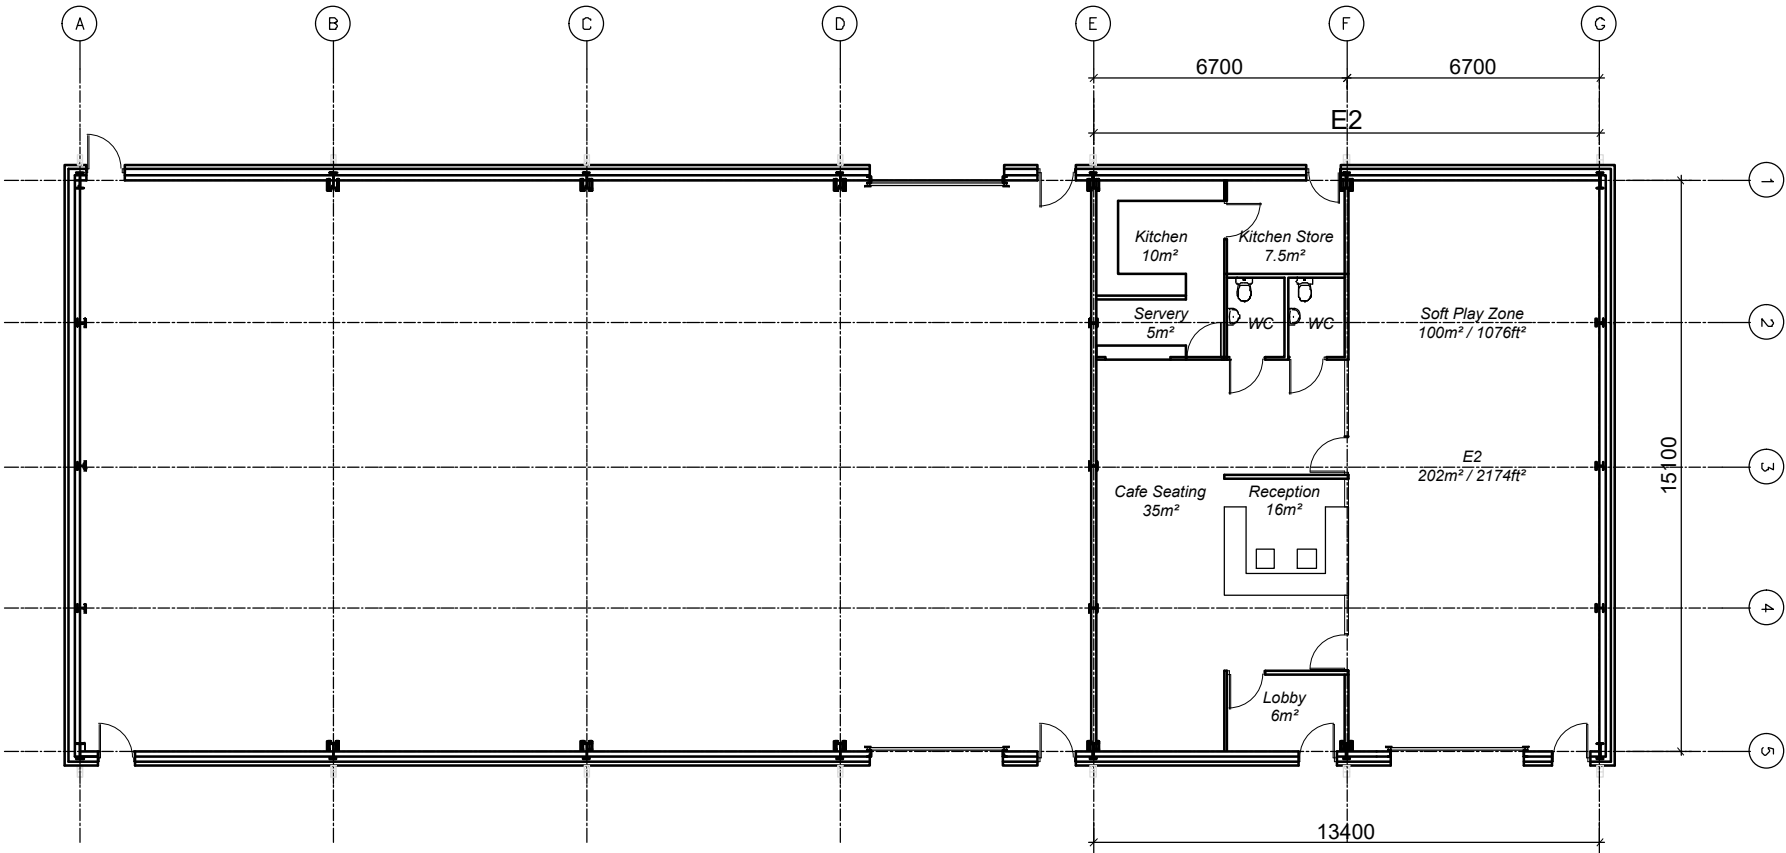

UNIT E2 - PLAN

MANNINGELLIOTT
PARTNERSHIP

Chartered Architects & Designers

Manelli House, Suite 1
Cowper Road, Penrith
Cumbria CA11 9BN

t: 01768 868 800
e: post@manning-elliott.co.uk
w: manning-elliott.co.uk

project title:
Commercial Development
Cleator Mills, Cumbria

GenR8 North Ltd.

drawing title:
Unit E2 - Soft-play Tenant
Plan as Proposed

issue stage:
PLANNING ISSUE

date: NOV 22 drawn: CS scale @ A3: 1:200

drawing number: 1701C-E2-PL300 revision: