


REVISIONS:		
Revision	--	00.00.00
DESCRIPTION		

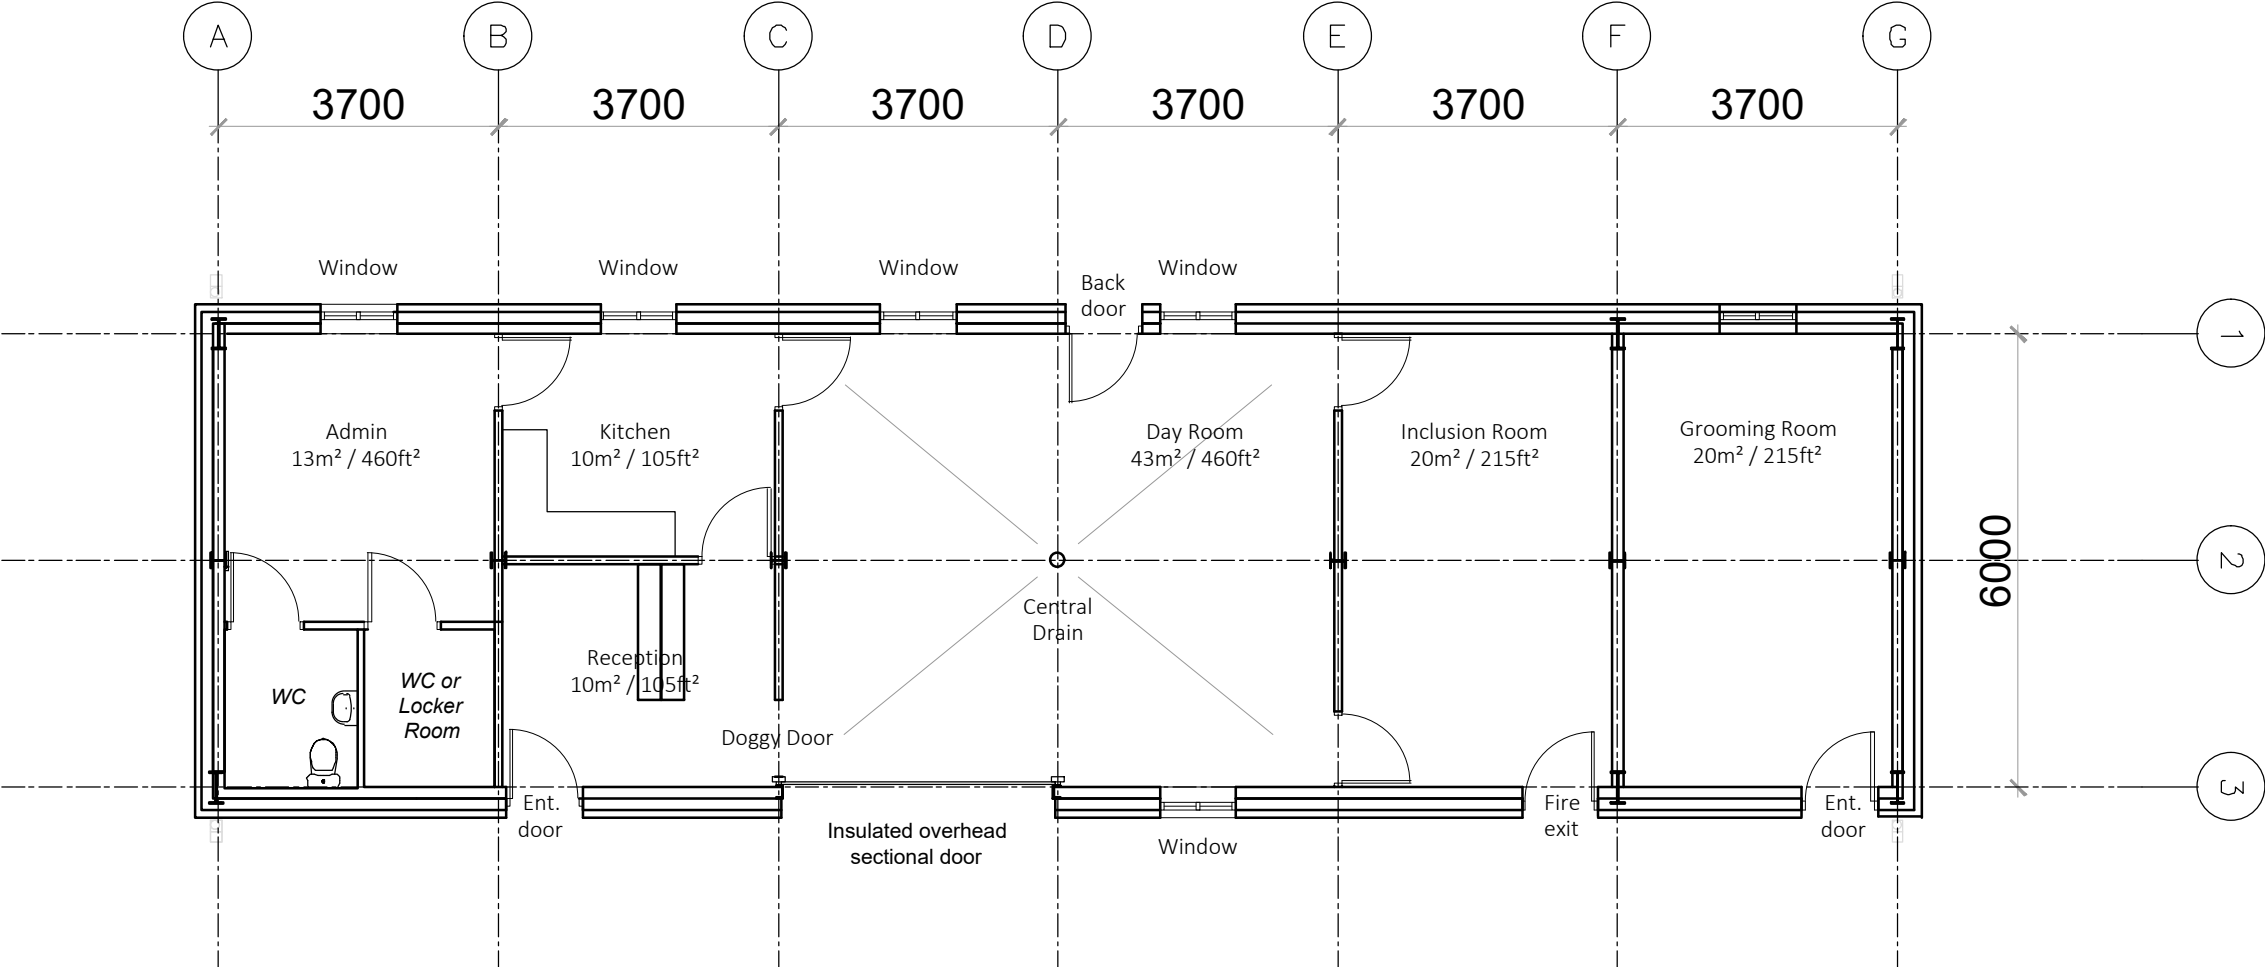

UNIT K - PLAN

MANNINGELLIOTT
PARTNERSHIP

Chartered Architects &
Designers

Manelli House, Suite 1
Cowper Road, Penrith
Cumbria CA11 9BN

t: 01768 858 800
e: post@manning-elliott.co.uk
w: manning-elliott.co.uk

project title:
Commercial Development
Cleator Mills, Cumbria

GenR8 North Ltd.

drawing title:
Unit K - Let's Go Walkies
Plan as Proposed

issue stage:
PLANNING ISSUE

date: NOV 22 drawn: CS scale @ A3: 1:100

drawing number: 1701C-K-PL300 - revision: