
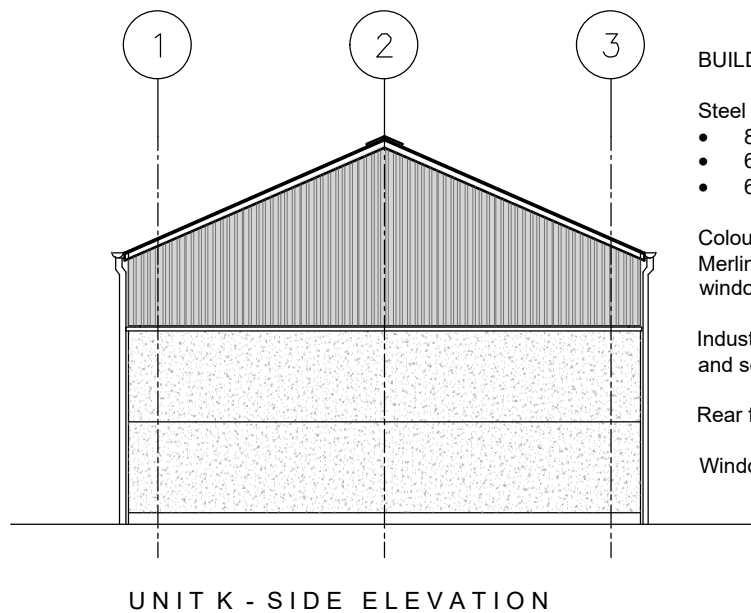
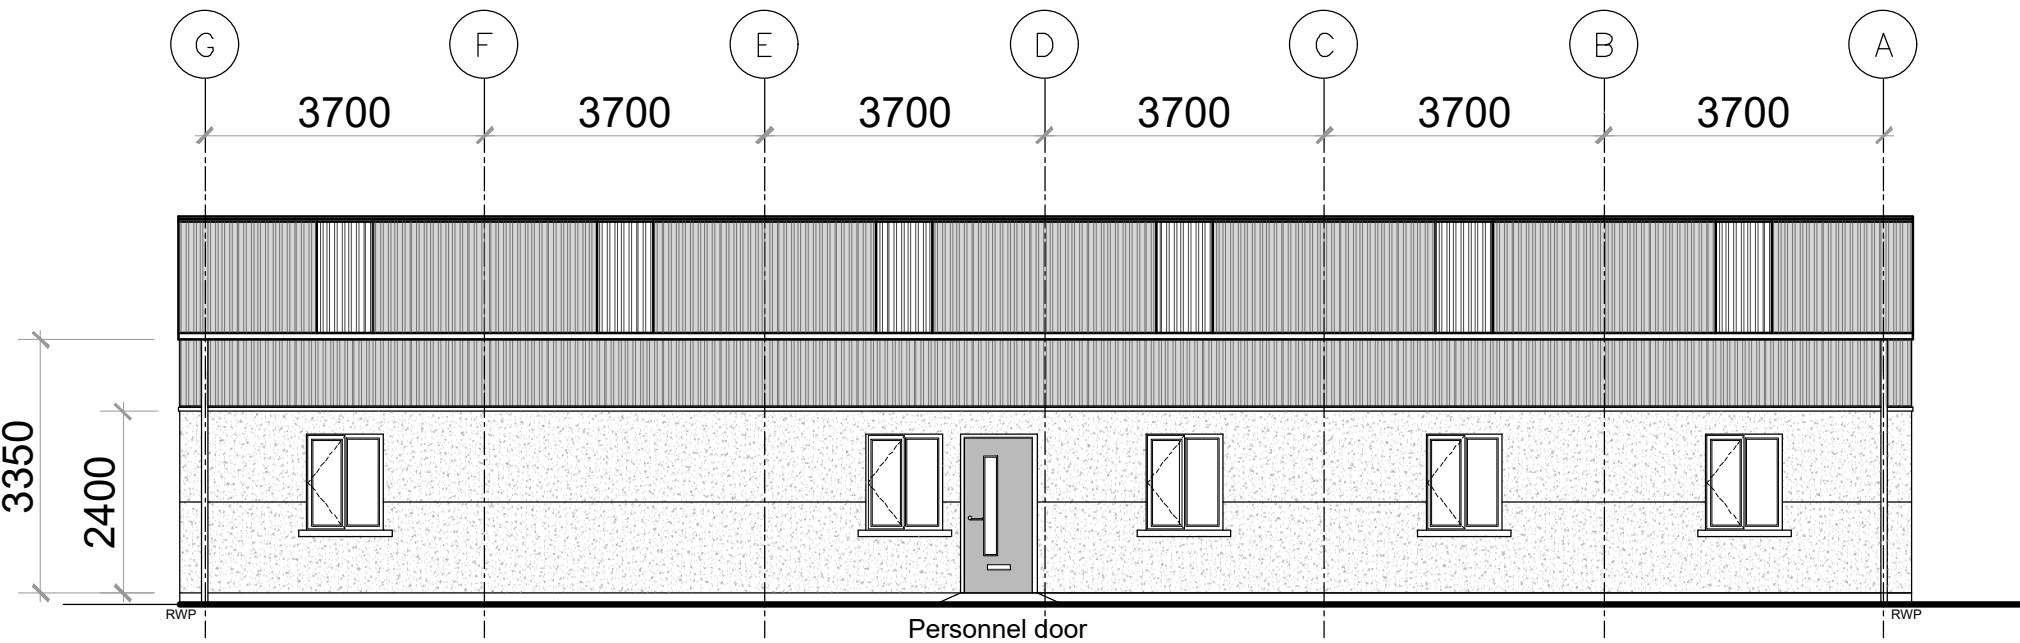


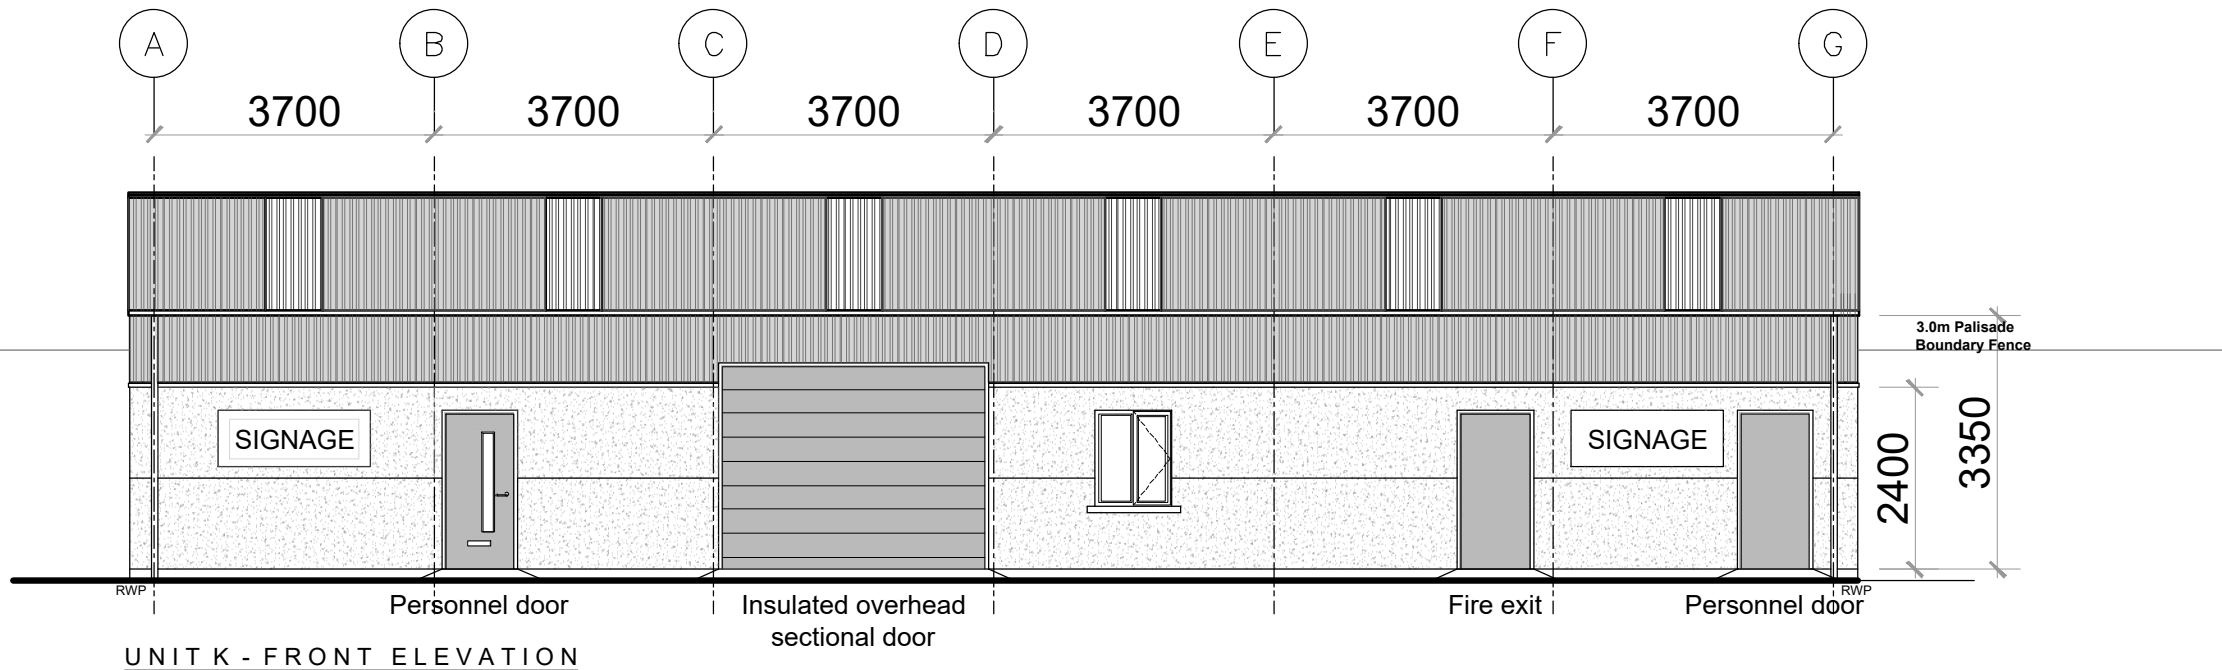

BUILDING FACADE MATERIALS:


- Steel cladding over steel structure;
- 80mm composite roof panels
 - 60mm composite wall panels
 - 6 x 1.2m pre-cast concrete wall panels to 2.4m

Colour - Goosewing Grey BS 10 A 05 profiled cladding with Merlin grey BS 18 B 25 corner trims, gutters and door and window flashings.

Industrial and personnel doors - Overhead sectional industrial and security shutters in Dark Grey (TBC)

Rear fire exit doors - steel security doorset in Dark Grey (TBC)

Windows - Anthracite PVCu.

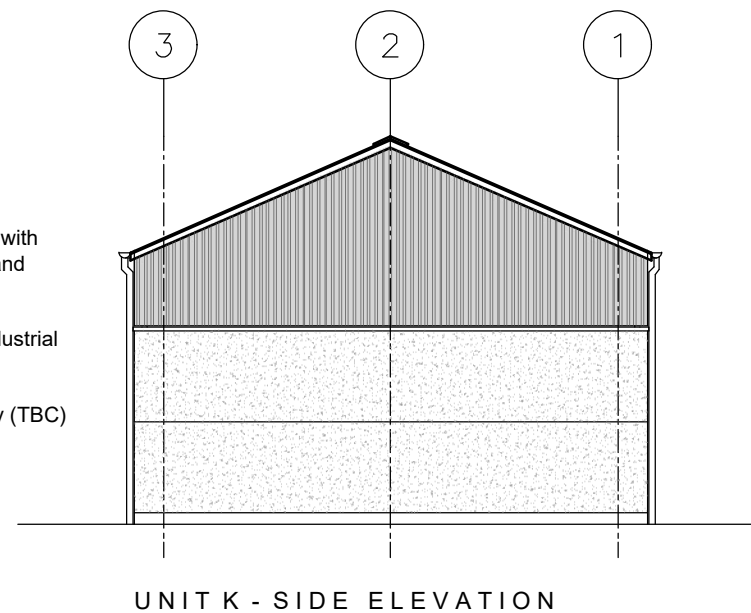

© COPYRIGHT MANNING ELLIOTT PARTNERSHIP 2022.		
THIS DRAWING IS THE PROPERTY OF MANNING ELLIOTT PARTNERSHIP. IT MUST NOT BE COPIED OR REPRODUCED OR DIVULGED TO ANYONE WITHOUT PERMISSION.		
DO NOT SCALE OFF THIS DRAWING. ANY DISCREPANCIES TO BE REPORTED TO MANNING ELLIOTT PARTNERSHIP.		
REVISIONS:		
Revision	--	00.00.00
DESCRIPTION		

MANNINGELLIOTT
PARTNERSHIP

Chartered Architects &
Designers
Manelli House, Suite 1
Cowper Road, Penrith
Cumbria CA11 9BN
t: 01768 868 800
e: post@manning-elliott.co.uk
w: manning-elliott.co.uk

project title:
**Commercial Development
Cleator Mills, Cumbria**

GenR8 North Ltd.

drawing title:
**Unit K - Let's Go Walkies
Plan as Proposed**

issue stage:
PLANNING ISSUE

date:	drawn:	scale @ A3:
NOV 22	CS	1:100

drawing number:	revision:
1701C-K-PL300 -	