
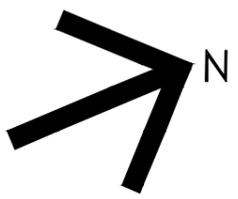


REVISIONS:

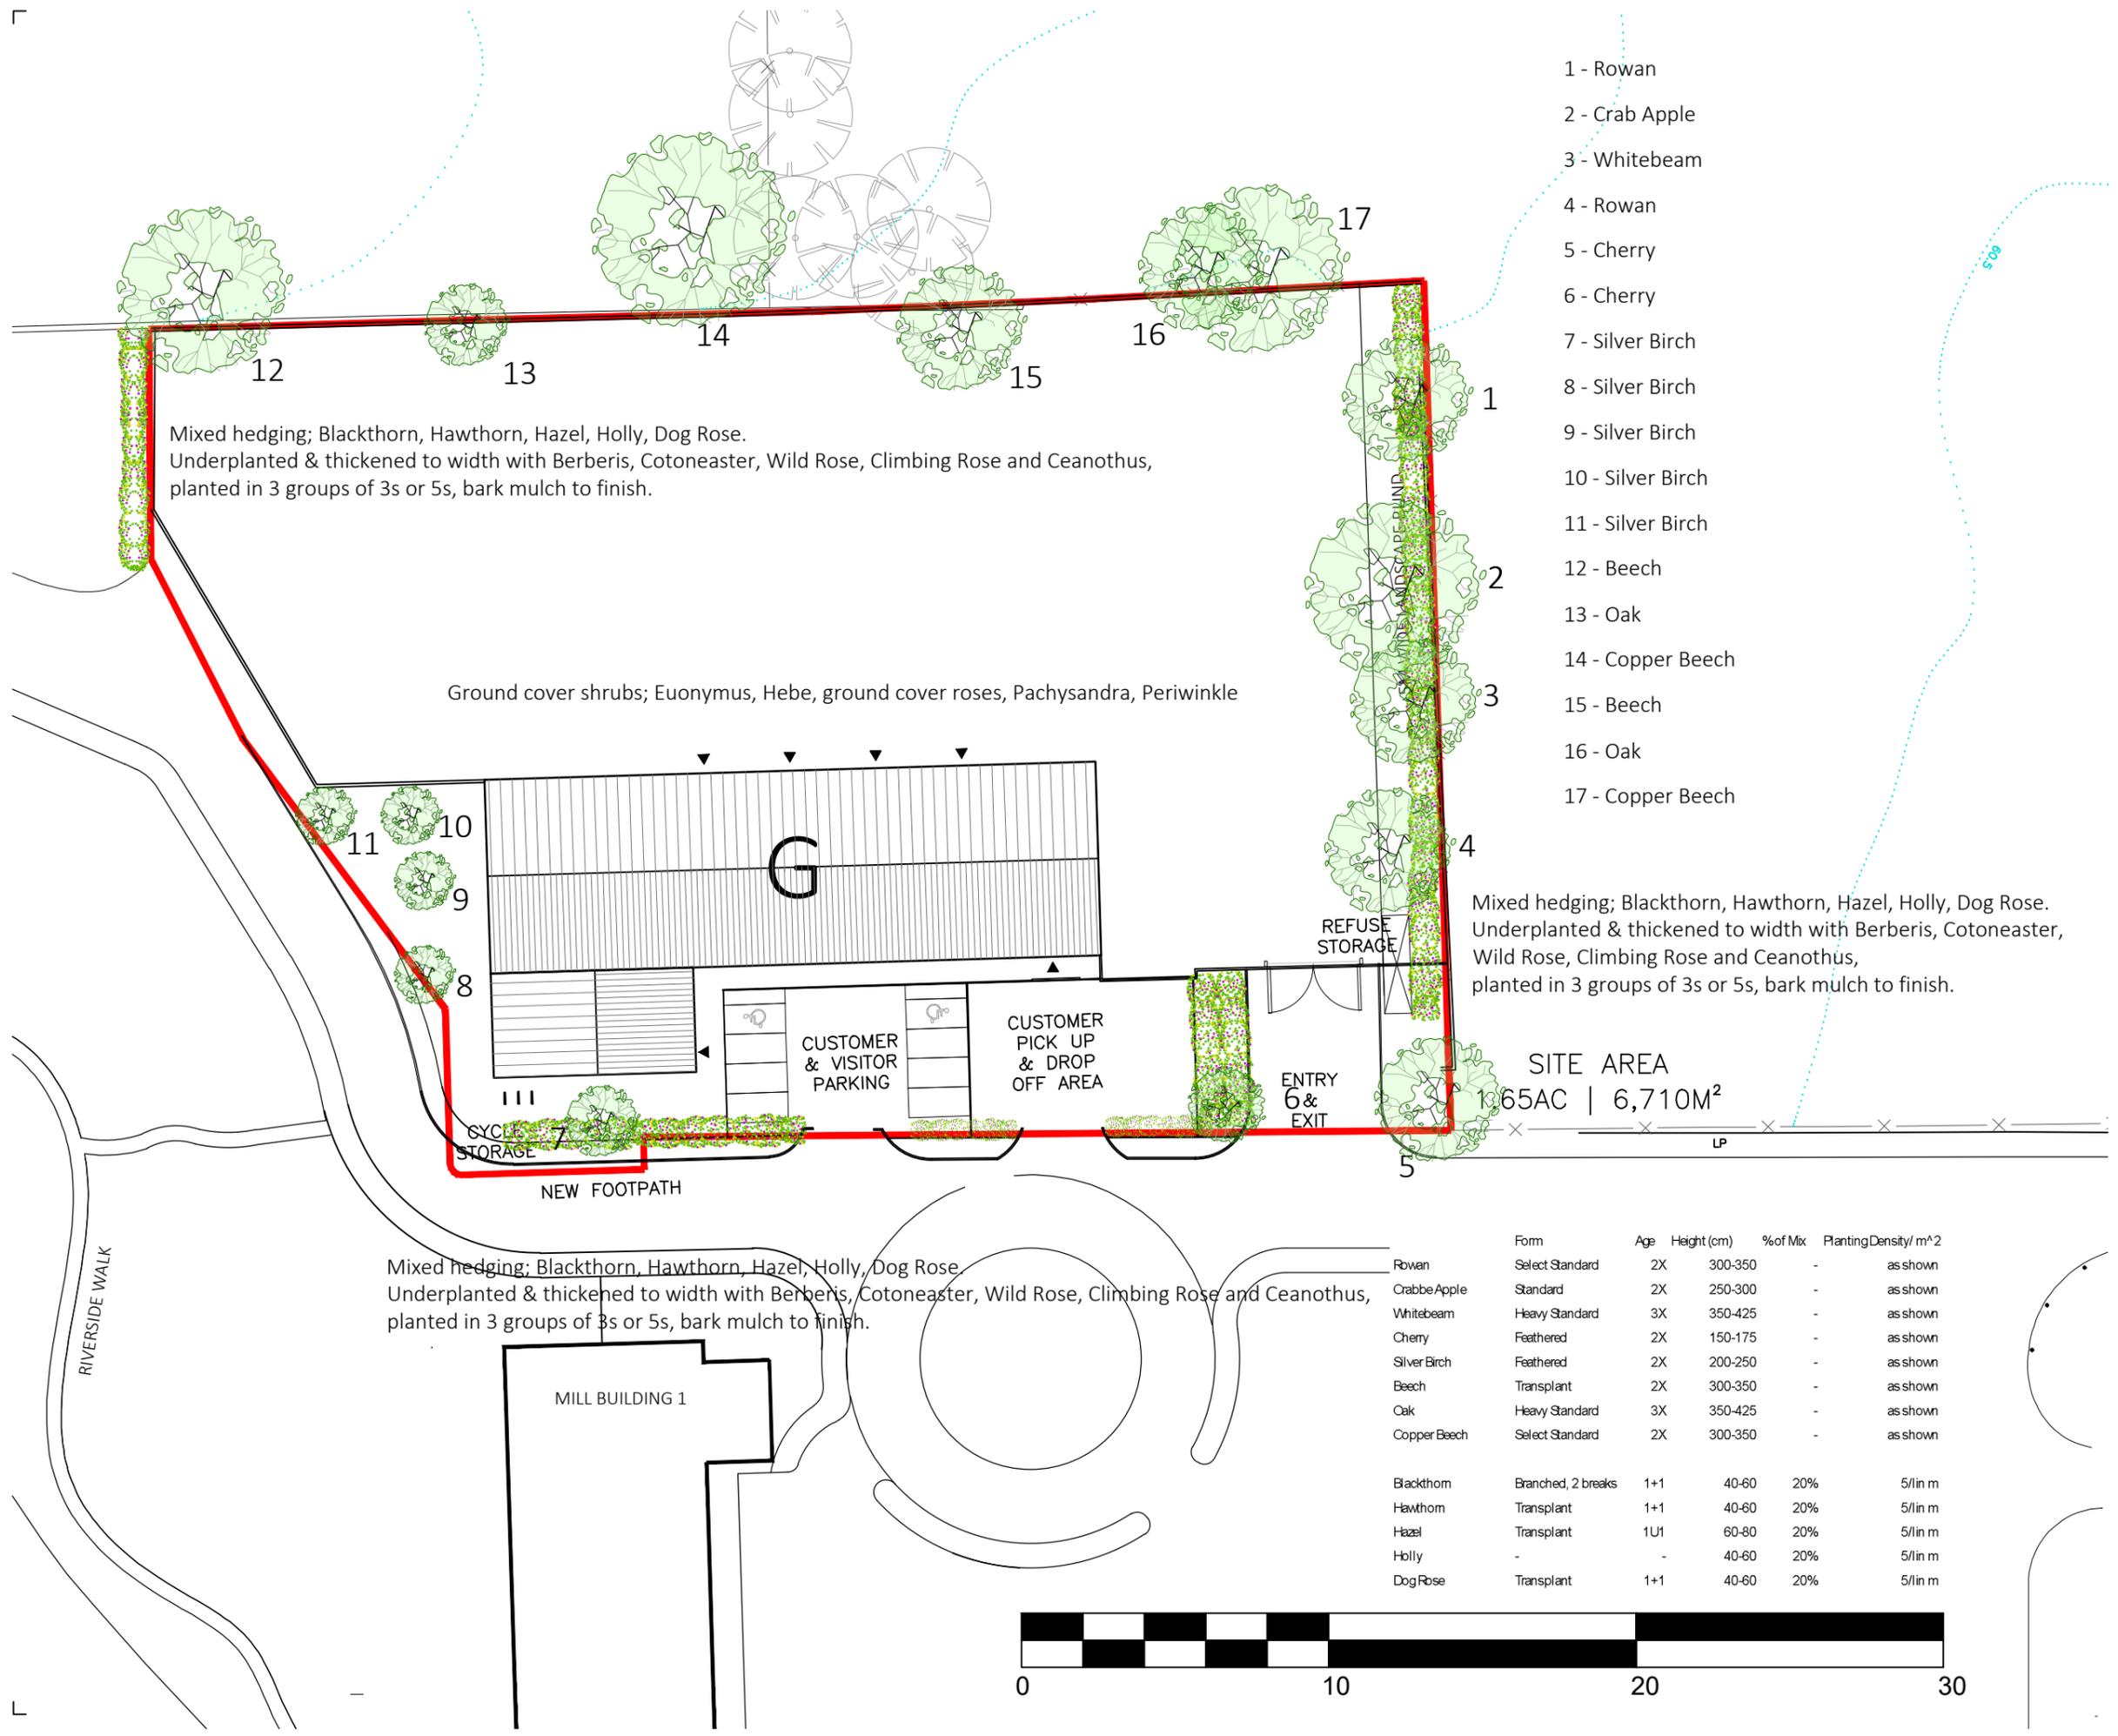

MANNINGELLIOTT
 PARTNERSHIP

Chartered Architects & Designers
 Langlands
 Pallet Hill, Penrith
 Cumbria CA11 0BY
 t: 01768 858 800
 e: post@manning-elliott.co.uk
 w: manning-elliott.co.uk

project title:
**Proposed Development
 Cleator Mills, Cumbria**

GenR8 North Ltd

drawing title:
Landscaping Plan

issue stage:
Planning

date: MAY 2024 drawn: WM scale @ A3 1:500

drawing number: 1701C PL - 210 A revision:

	Form	Age	Height (cm)	% of Mix	Planting Density/ m ²
Rowan	Select Standard	2X	300-350	-	as shown
Crabbe Apple	Standard	2X	250-300	-	as shown
Whitebeam	Heavy Standard	3X	350-425	-	as shown
Cherry	Feathered	2X	150-175	-	as shown
Silver Birch	Feathered	2X	200-250	-	as shown
Beech	Transplant	2X	300-350	-	as shown
Oak	Heavy Standard	3X	350-425	-	as shown
Copper Beech	Select Standard	2X	300-350	-	as shown
Blackthorn	Branched, 2 breaks	1+1	40-60	20%	5/lin m
Hawthorn	Transplant	1+1	40-60	20%	5/lin m
Hazel	Transplant	1U1	60-80	20%	5/lin m
Holly	-	-	40-60	20%	5/lin m
Dog Rose	Transplant	1+1	40-60	20%	5/lin m