
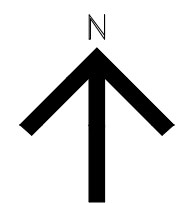


© COPYRIGHT MANNING ELLIOTT PARTNERSHIP 2015.
 THIS DRAWING IS THE PROPERTY OF MANNING ELLIOTT PARTNERSHIP.
 IT MUST NOT BE COPIED OR REPRODUCED OR DIVULGED
 TO ANYONE WITHOUT PERMISSION.
 DO NOT SCALE OFF THIS DRAWING. ANY DISCREPANCIES TO BE
 REPORTED TO MANNING ELLIOTT PARTNERSHIP.

REVISIONS:		
Revision A	CS	31.01.2018
PLANNING ISSUE		
Revision B	CS	22.08.2019
Revised redline for new application submission		
Revision C	CS	16.09.2019
Revised redline for new application submission		

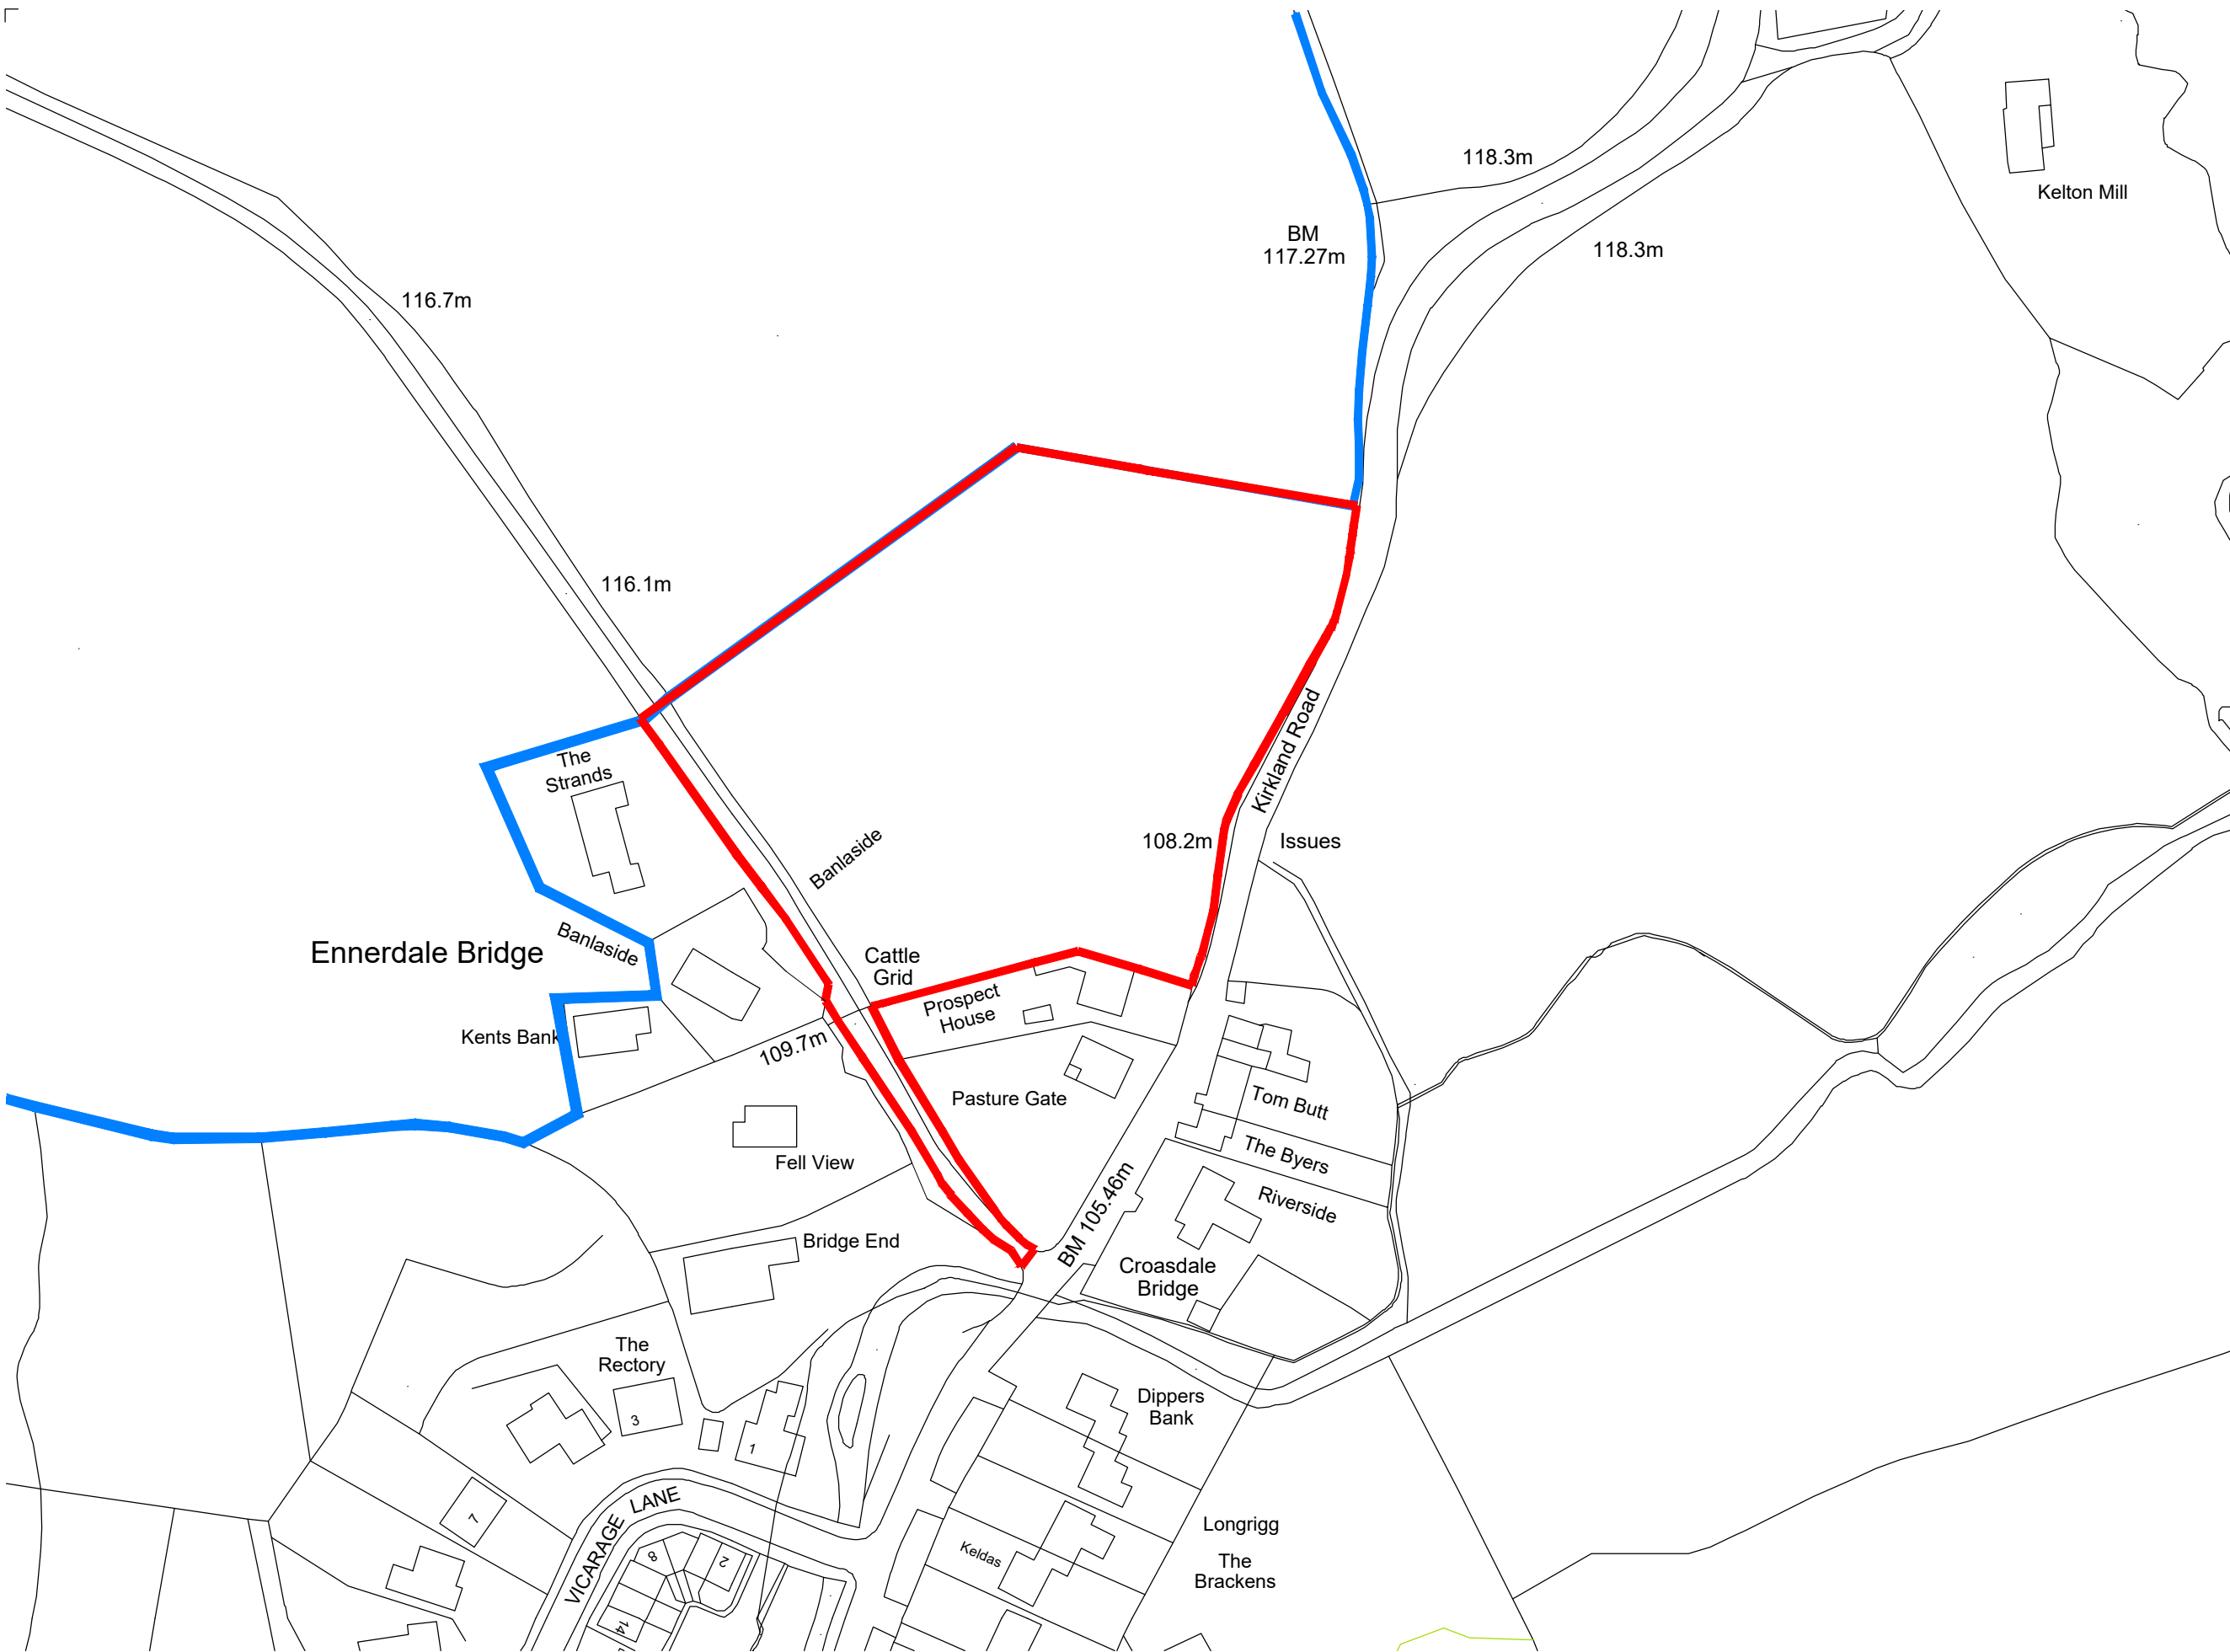

MANNINGELLIOTT
PARTNERSHIP

Chartered Architects &
Designers
 Manelli House, Suite 1
 Cowper Road, Penrith
 Cumbria CA11 9BN
 t: 01768 868 800
 e: post@manning-elliott.co.uk
 w: manning-elliott.co.uk

project title:
**Proposed Housing Development
 Kirkland Road
 Ennerdale Bridge**

drawing title:
Location Plan

issue stage:
PLANNING ISSUE

date: **JAN 18** drawn: **CS** scale @ A3:
1:1250

drawing number: 1722-PL100	revision: C
--------------------------------------	-----------------------

