


KIRKLAND ROAD ELEVATION SCALE 1:150

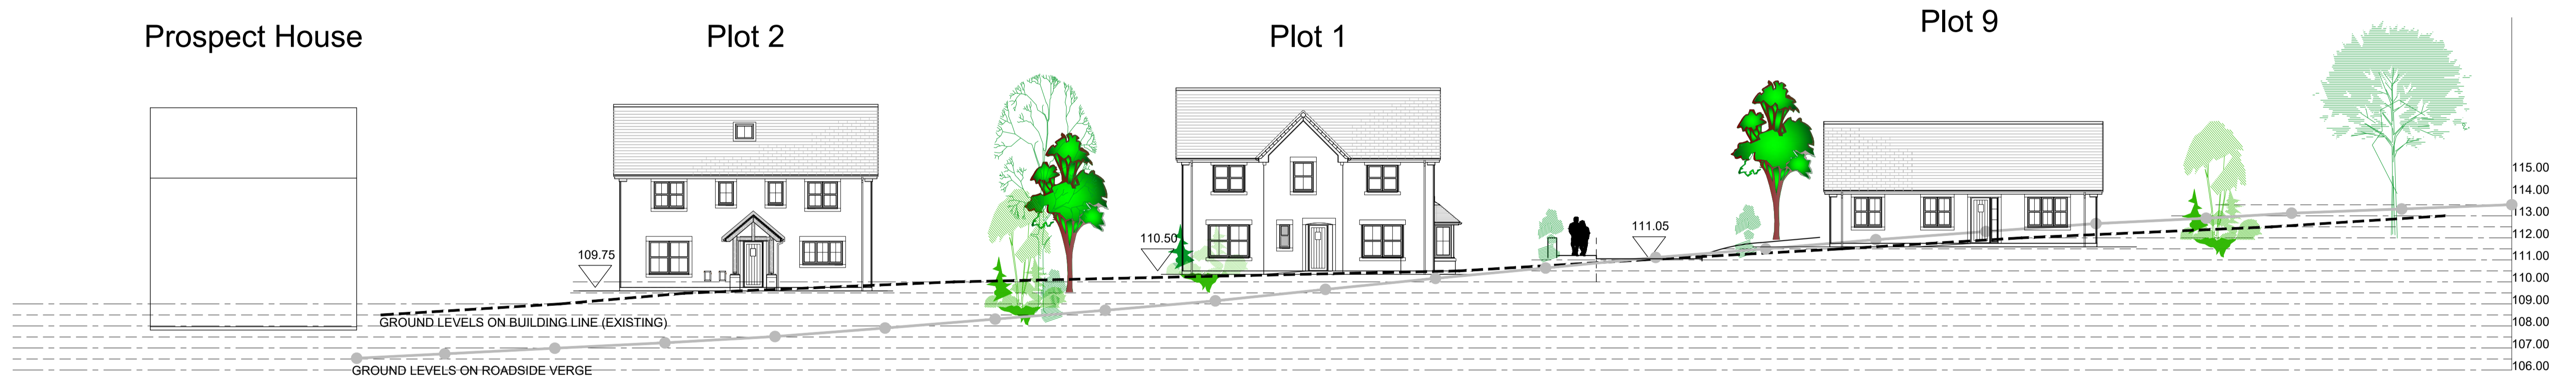

MANNINGELLIOTT
 PARTNERSHIP
 Chartered Architects &
 Designers
 Manelli House, Suite 1
 Cowper Road, Feneth
 Cambria CA11 9BN
 t: 01768 868 800
 e: post@manning-elliott.co.uk
 w: manning-elliott.co.uk

project title:
**Proposed Housing Development
 Kirkland Road
 Ennerdale Bridge**

drawing title:
**Kirkland Road Elevation
 Scheme 2**

issue stage:
PLANNING ISSUE

date: drawn: scale @ A1/A3:
AUG 20 IS/PT 1:150 / 300

drawing number: revision:
1722-PL212