



Copyright. This drawing and design and all the information contained therein is the sole copyright of BG Design, and reproduction in any form is forbidden unless permission is obtained in writing.

All dimensions to be checked on site.
No dimensions to be scaled from this drawing. All Contractors must visit site and be responsible for taking and checking all dimensions relative to this work. The Architect must be advised of any discrepancies in writing.

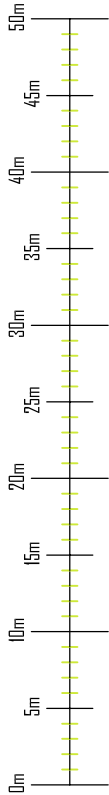

Block Plan
(scale 1:500)

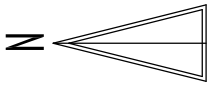

Location Plan
(scale 1:250)



Client	Minotaur Construction Ltd
Job	Lindow Street Frizington Cumbria CA26 3PX
Drawing Title	
Location & Block Plan	
Sheet Size/ Scale	A1/250 & A3/500 @ A3
Drawn By	Rory Canham
Date	7th November 2017
Drawing Status	for clients purposes only
Drawing No.	1746_01