


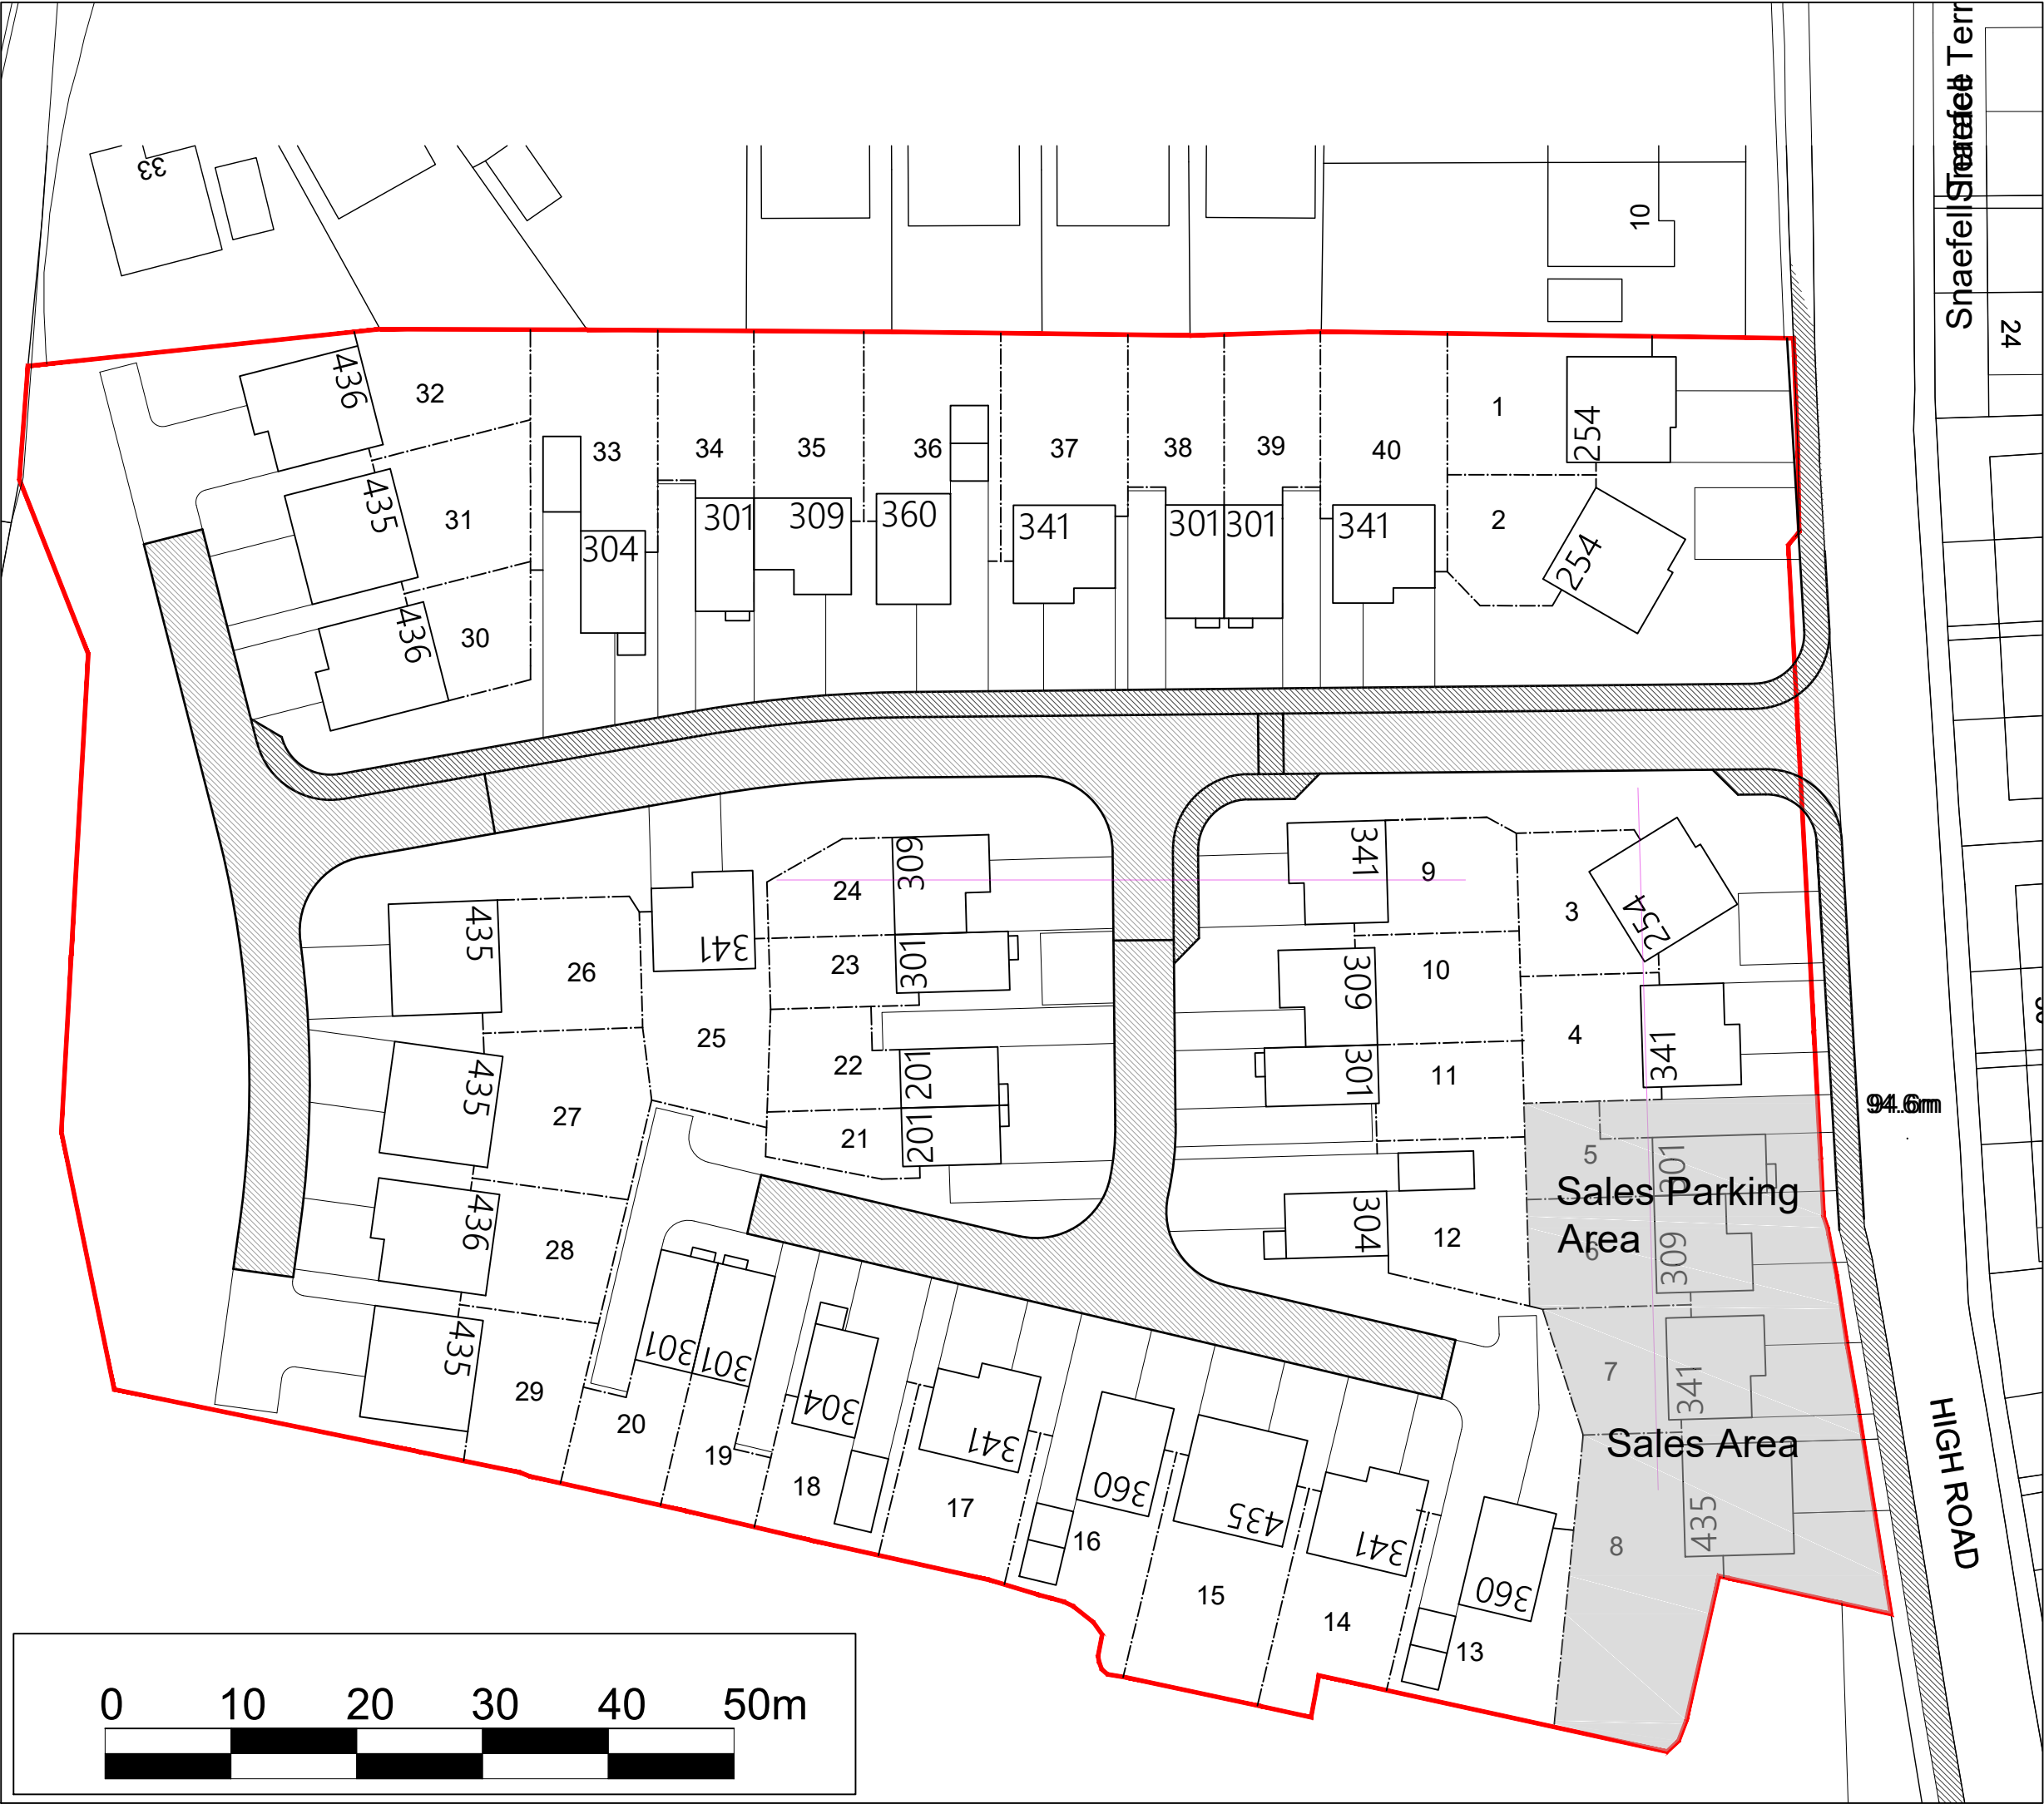

NOTES AND AMENDMENTS

This drawing is copyright ©. Figured dimensions are to be followed in preference to scaled dimensions and particulars are to be taken from the actual work where possible. Any discrepancy must be reported to the architect immediately and before proceeding.

REVISIONS			
Rev	Description	Drawn	Date

House Type	Quantity
201	2
254	3
301	8
309	4
304	3
341	8
360	3
435	6
436	3
Total#	40



Solway House Business Centre, Parkhouse Road, Carlisle CA6 4BY
t 01228 510616 e admin@ashwooddesign.co.uk
f 01228 520861 w www.ashwooddesign.co.uk

Purpose:
Planning

Client:
Gleeson Homes

Project:
Waters Edge

Title:
Site Layout

Scale: 1:500	Sheet Size: A3	Drawn: jc	Date: 03/2019
Project No: 1839	Drawing No: 001	Revision: d	