




REVISIONS			
Rev	Description	Drawn	Date

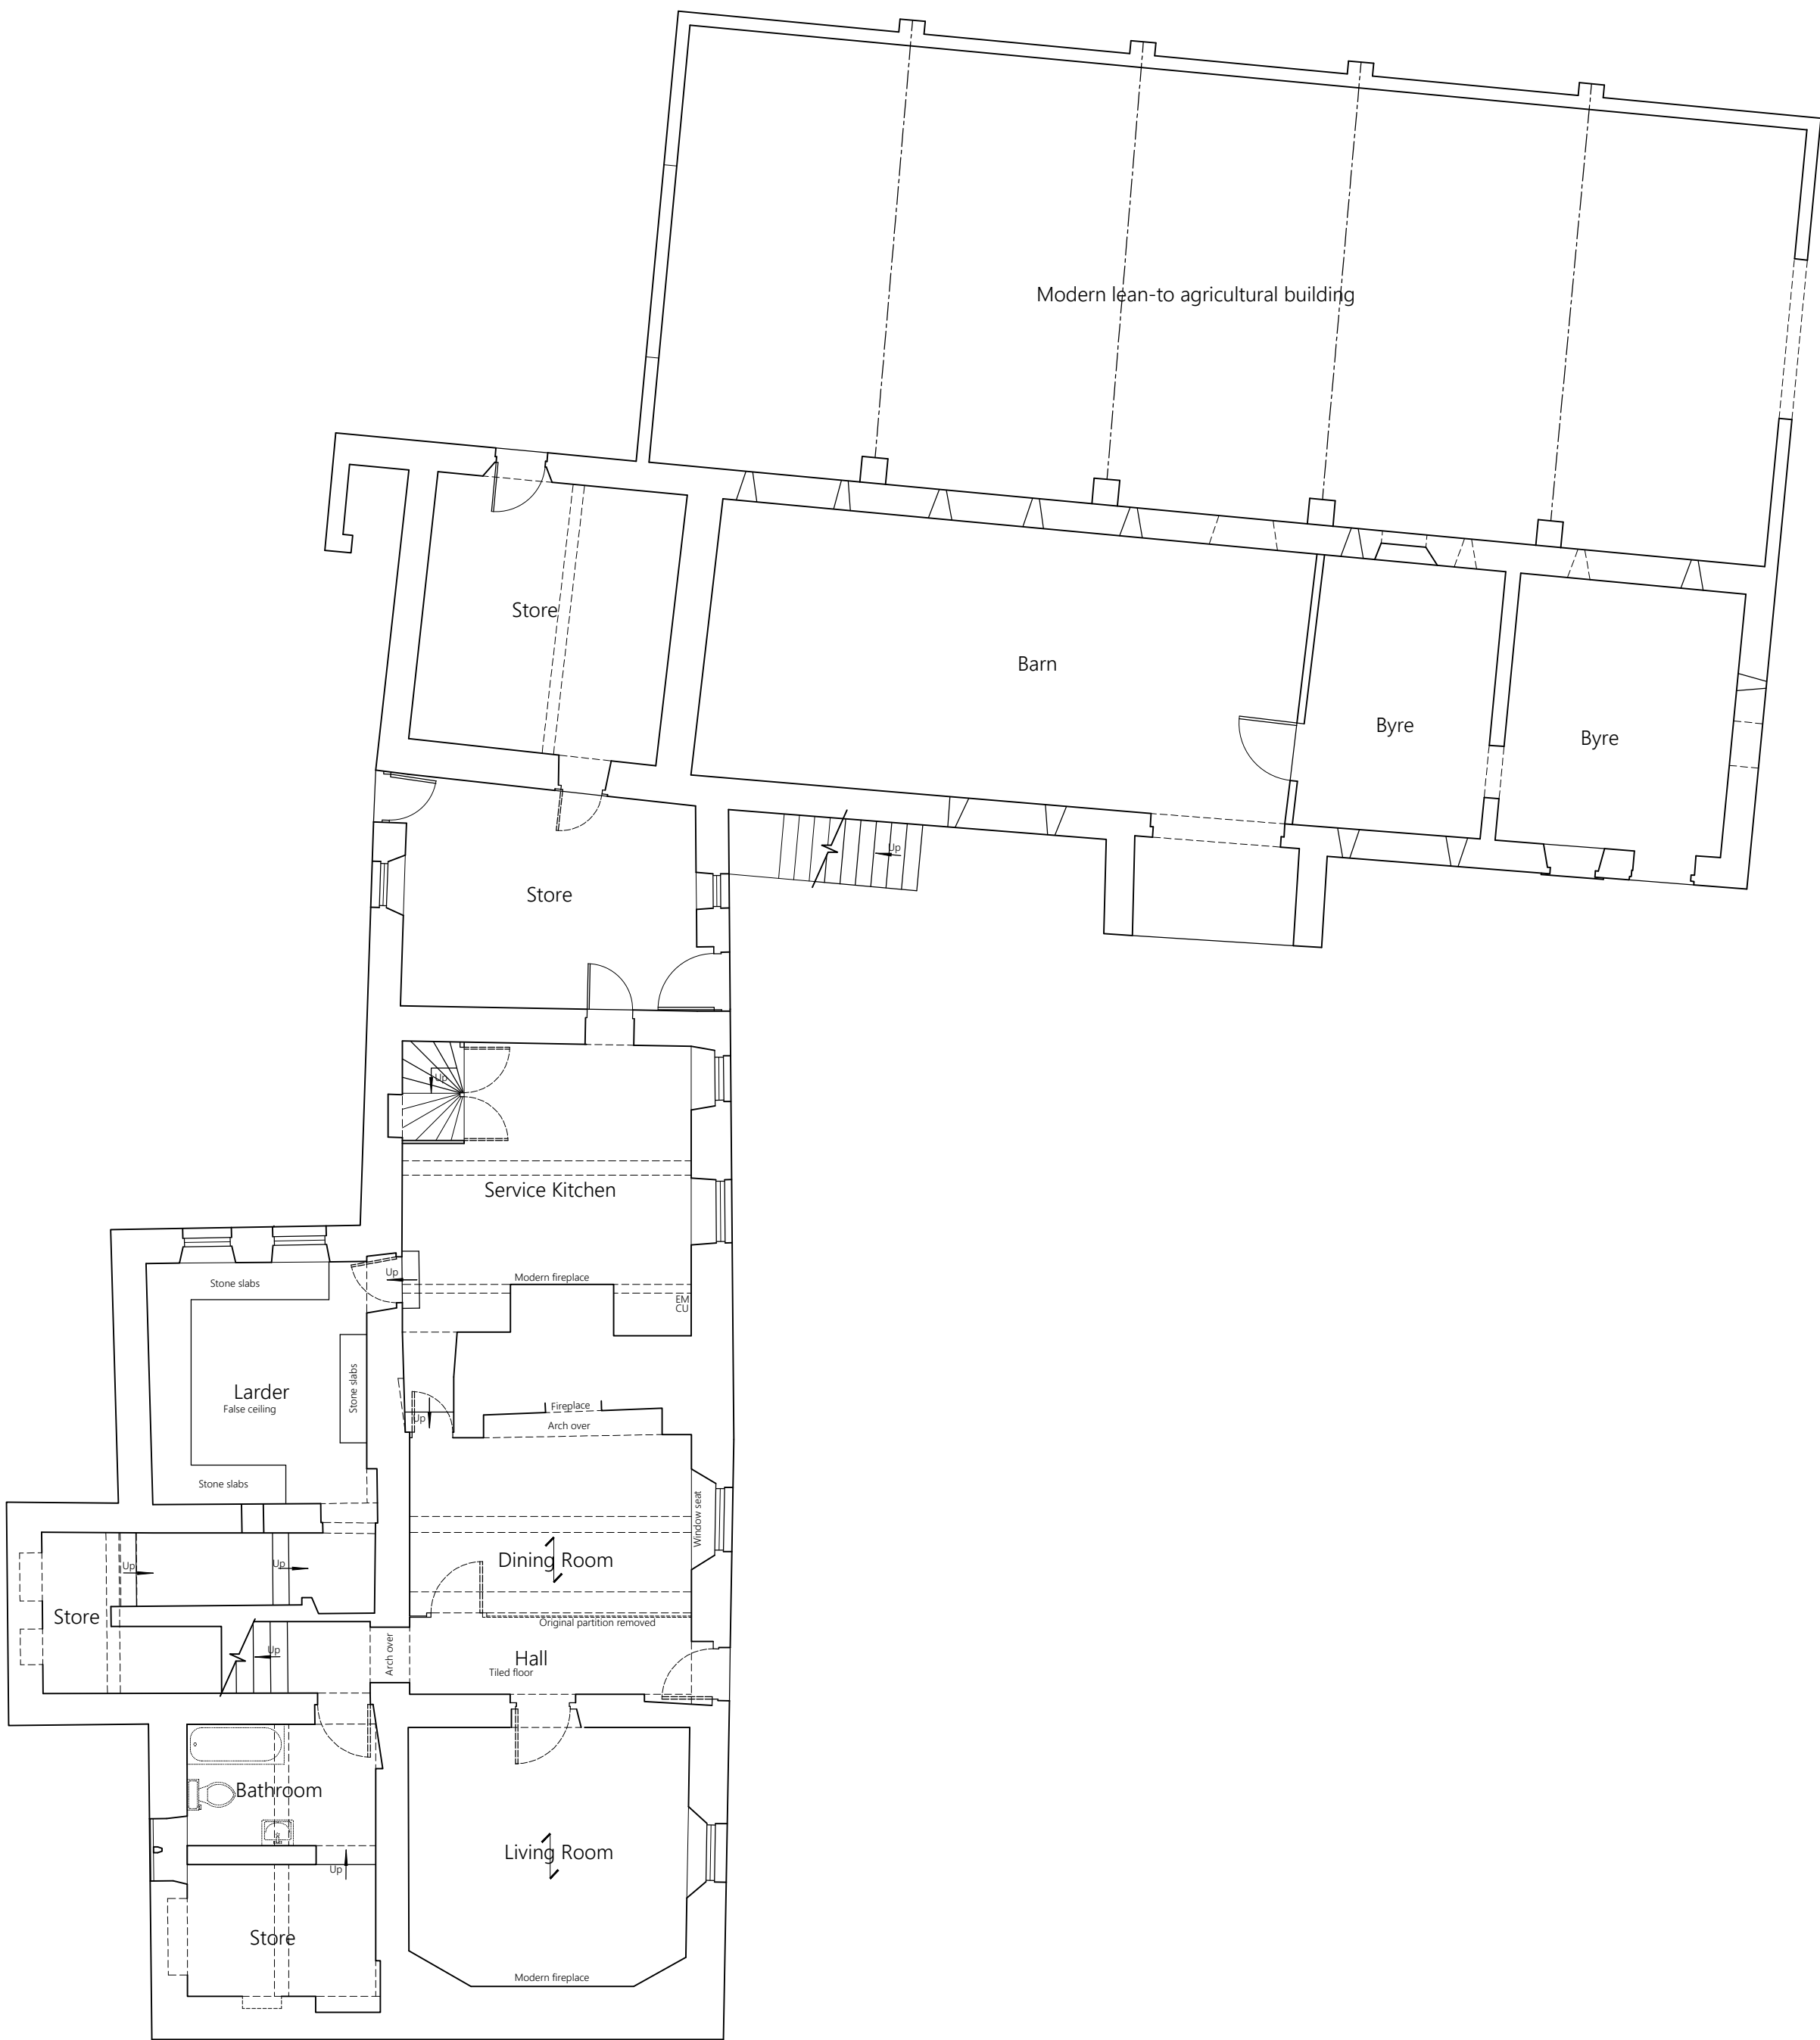

Ground Floor Plan

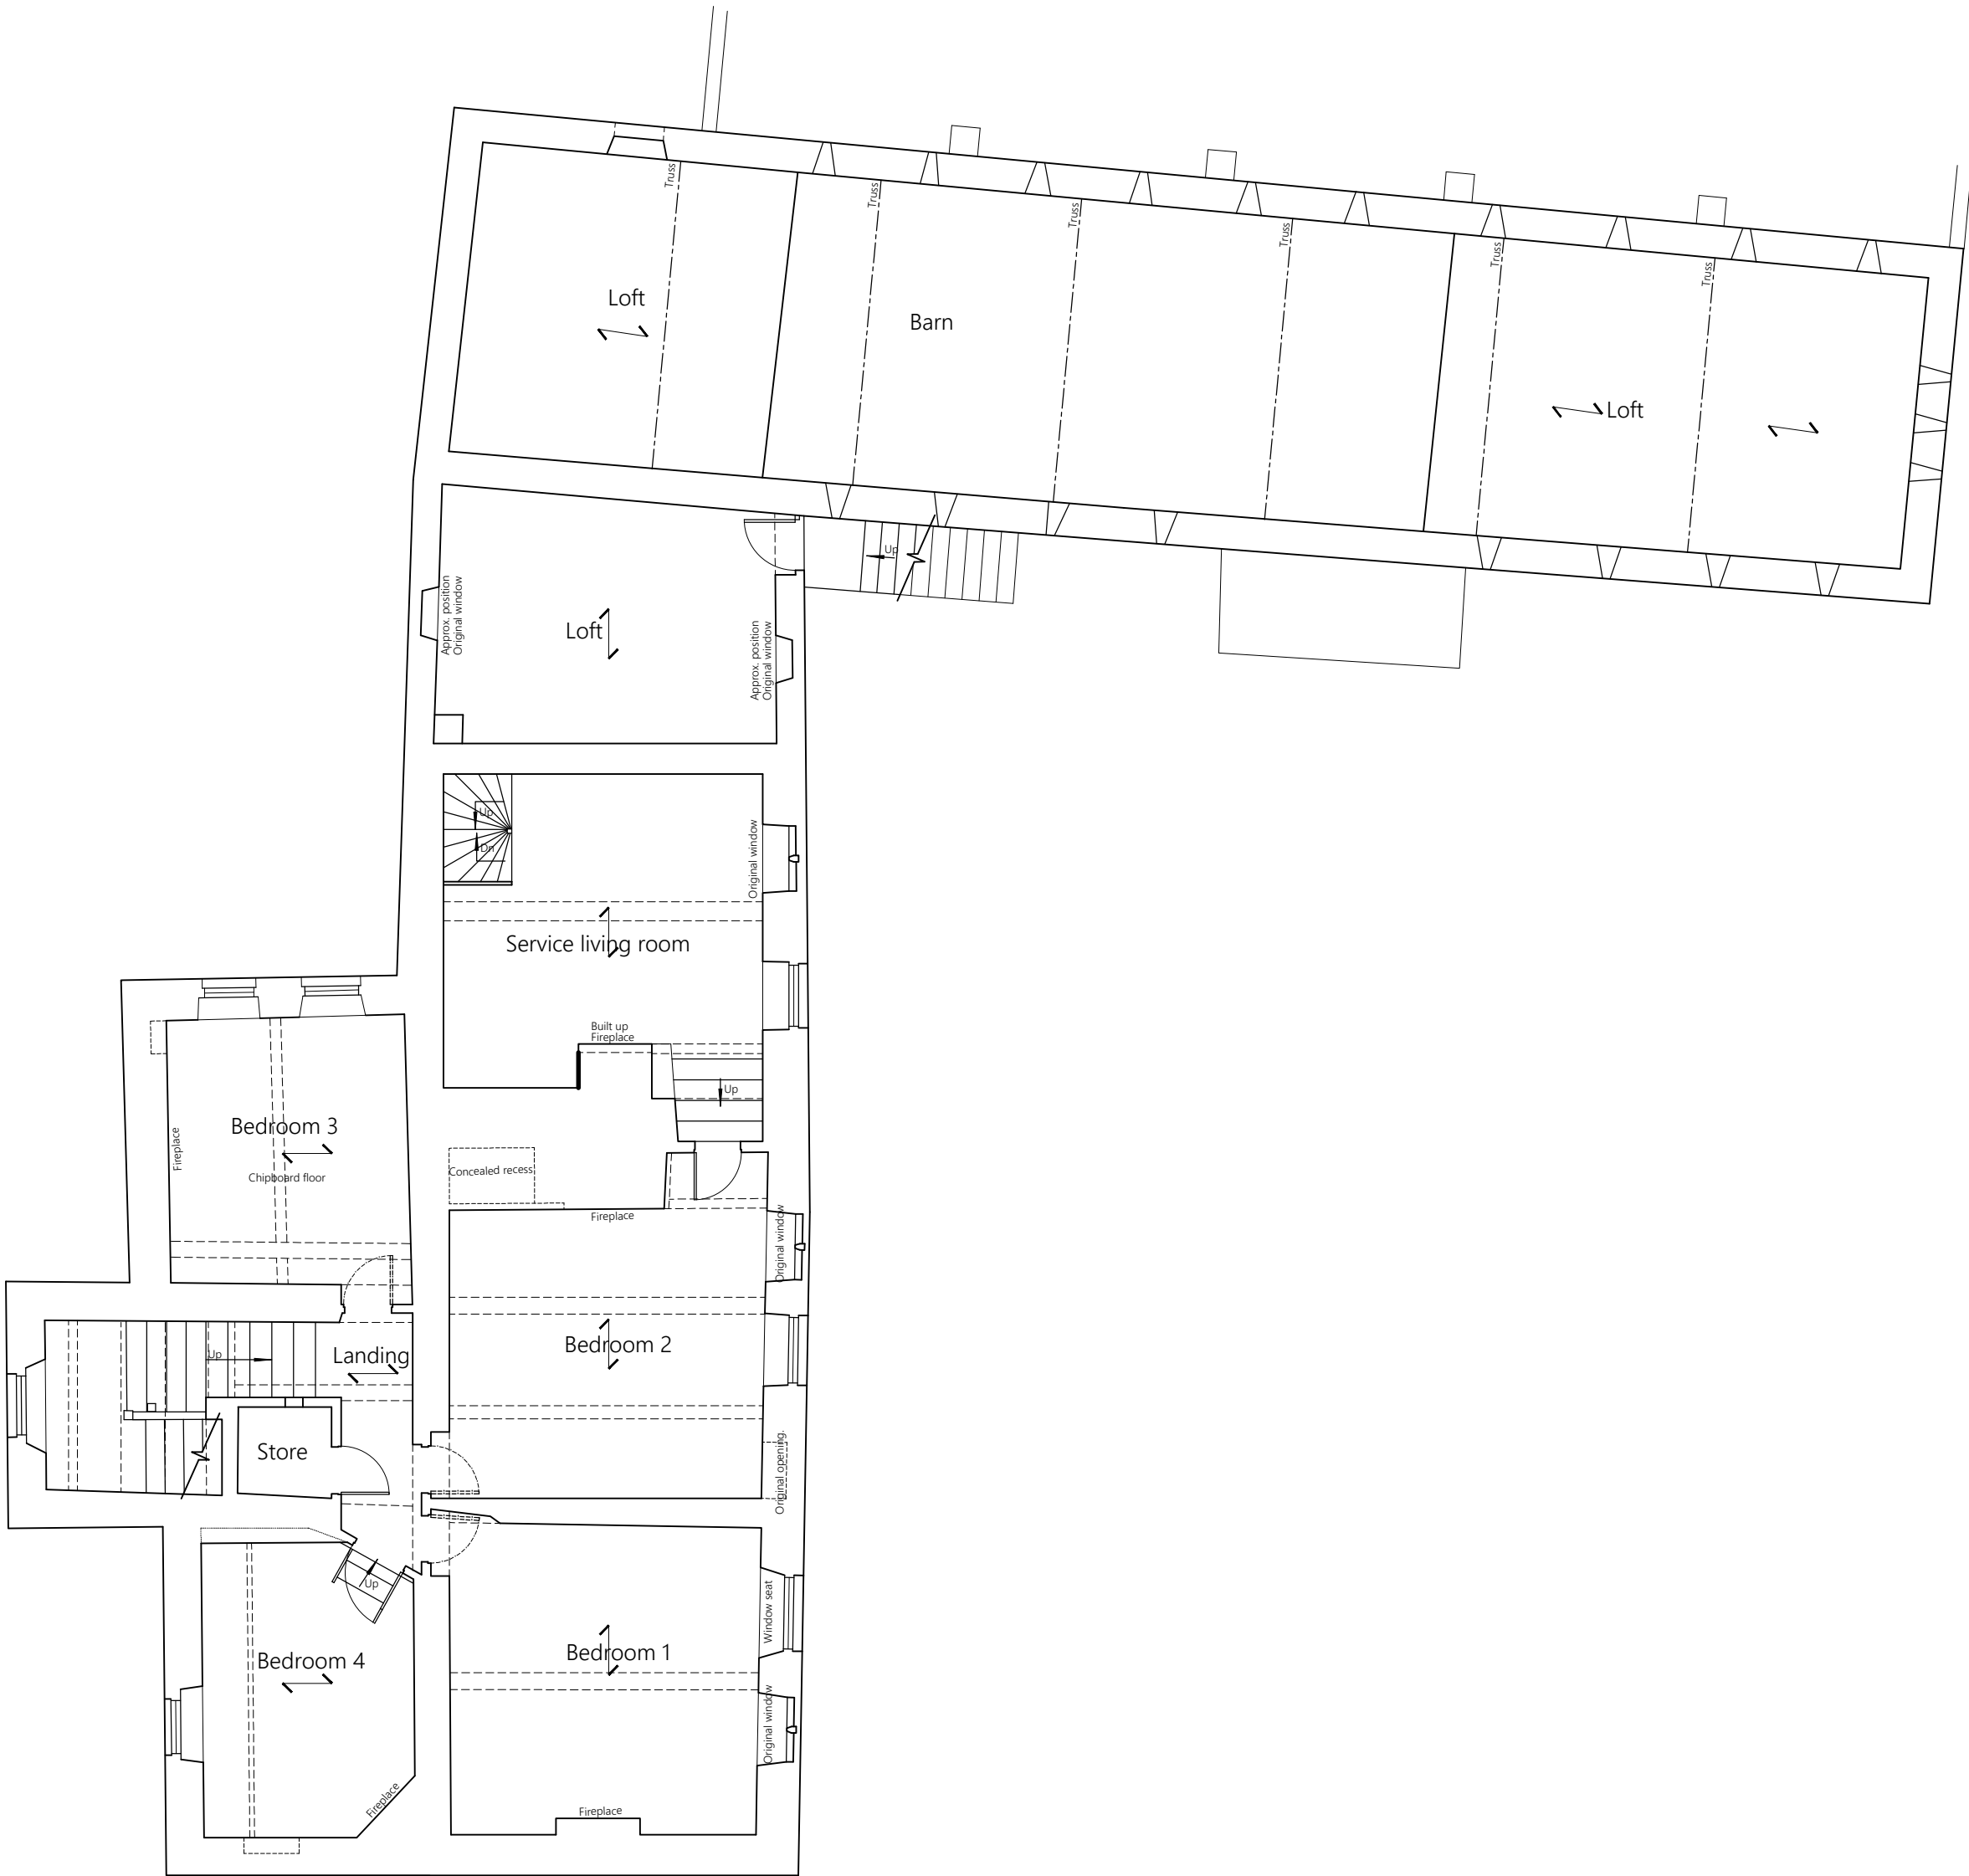

First Floor Plan

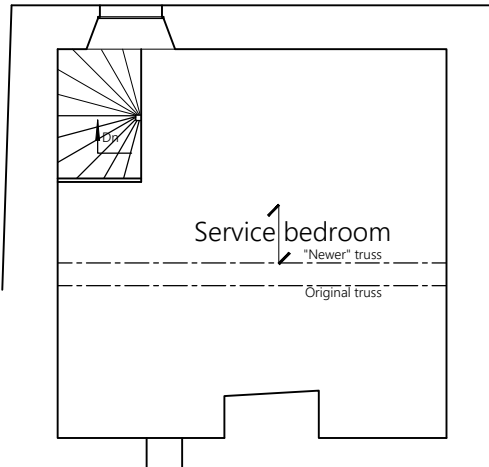

Second Floor Plan

Purpose:  
Planning

Client:  
Thomsen Estates

Project:  
Scalegill Hall, Moor Row

Title:  
Plans As Existing