




REVISIONS			
Rev	Description	Drawn	Date

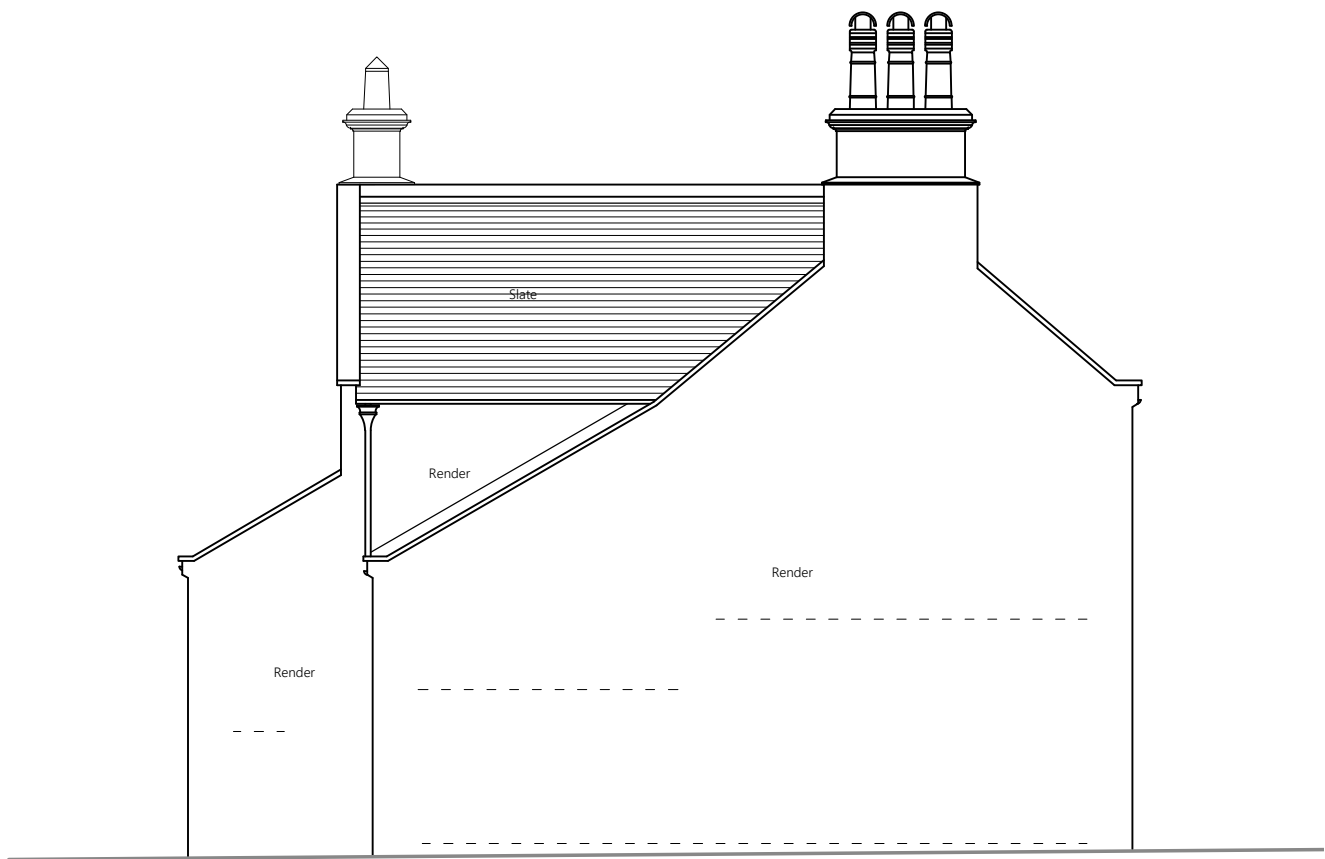


South Elevation

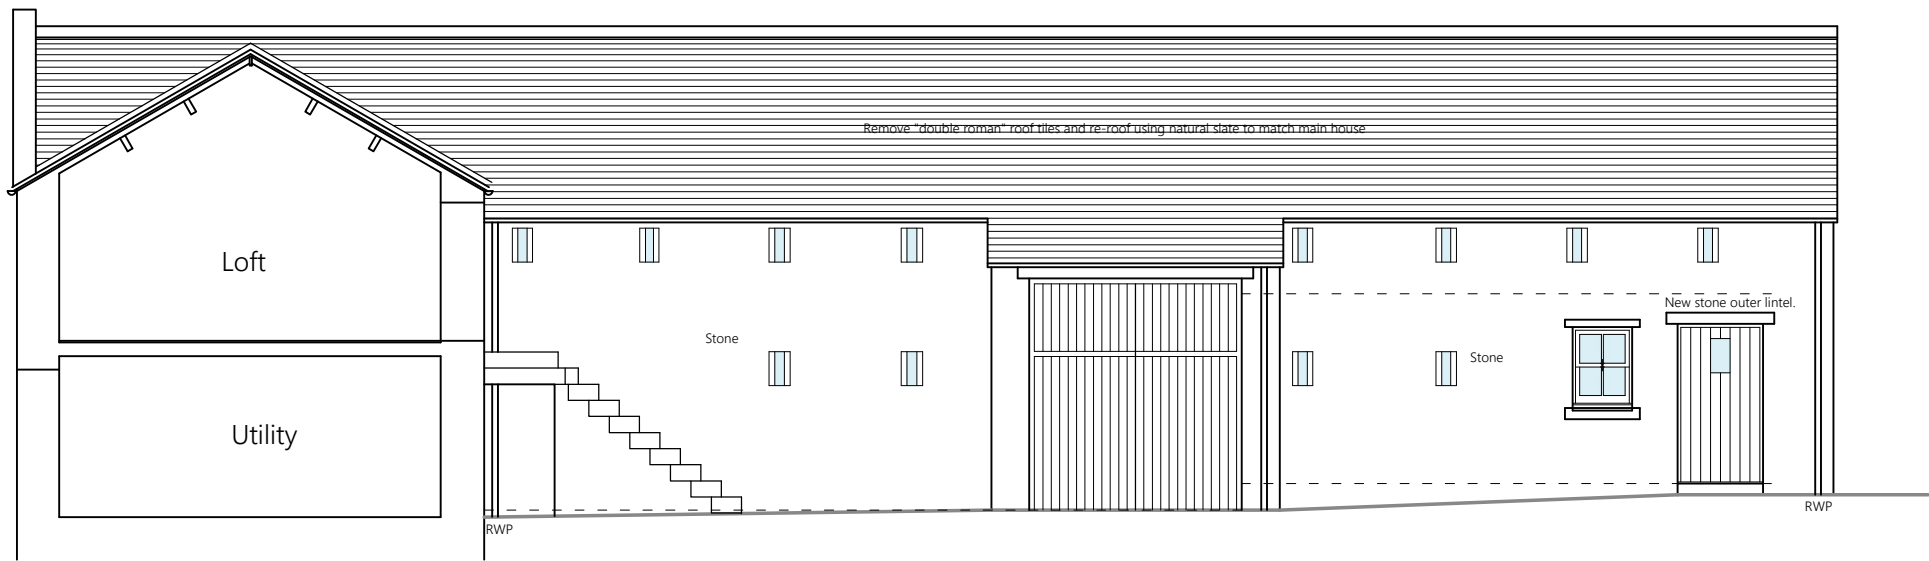


Sectional South Elevation (barn)

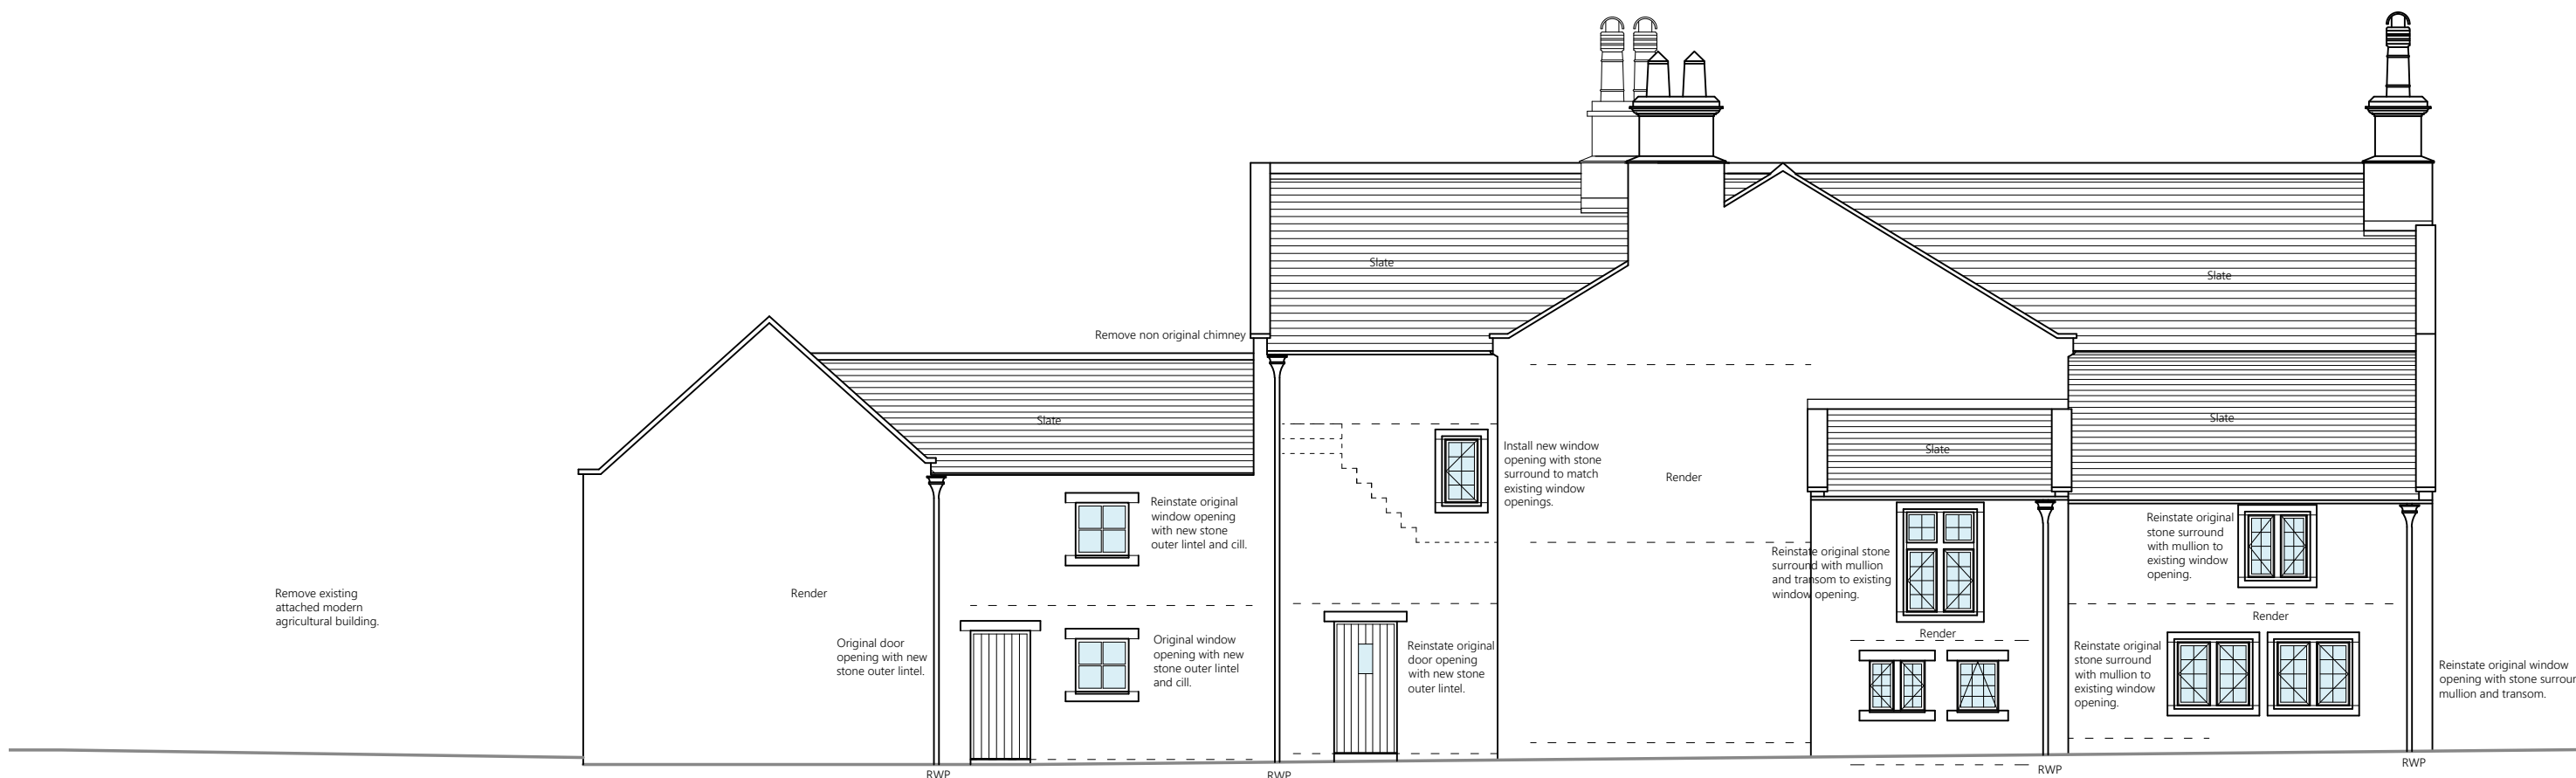

West Elevation

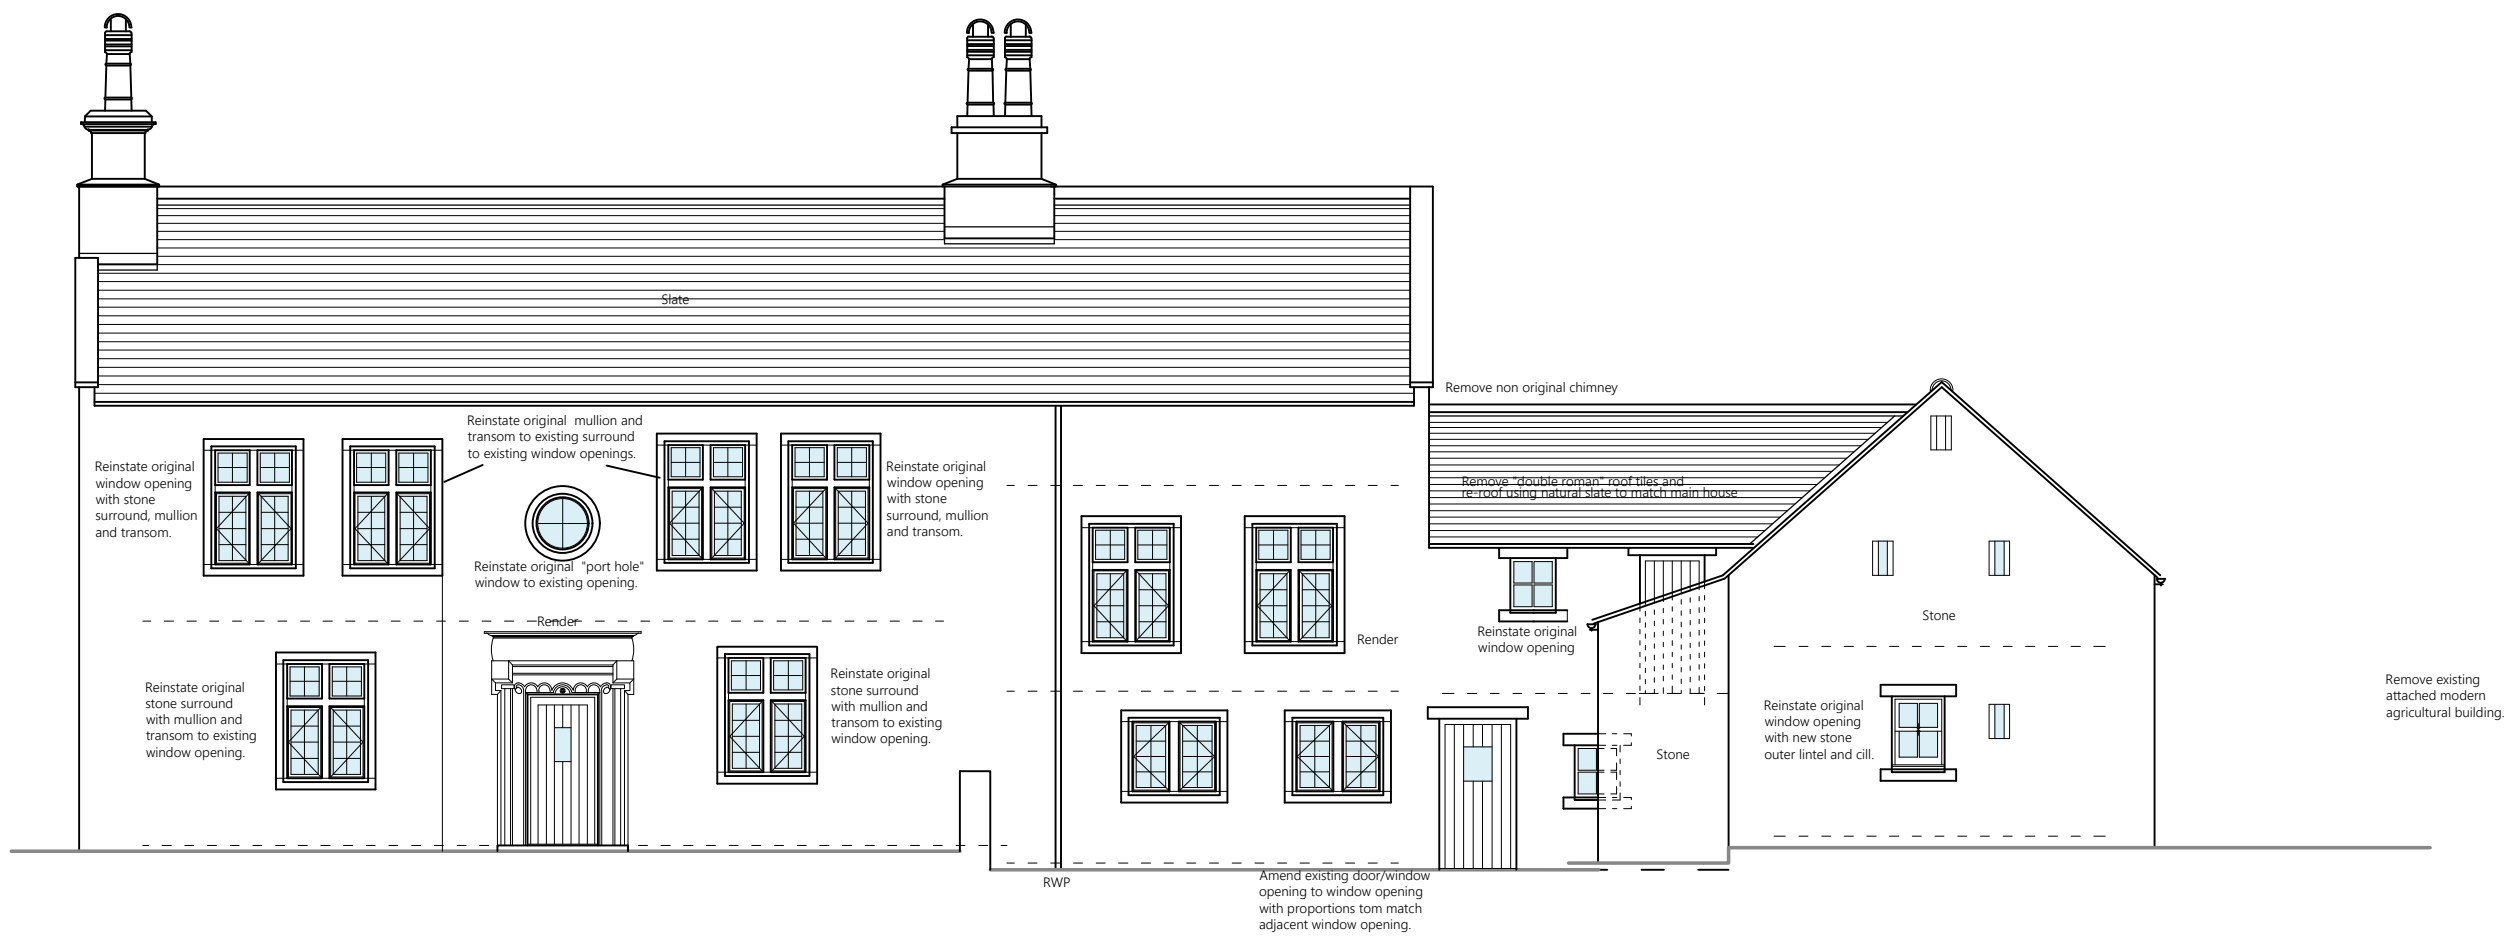

East Elevation

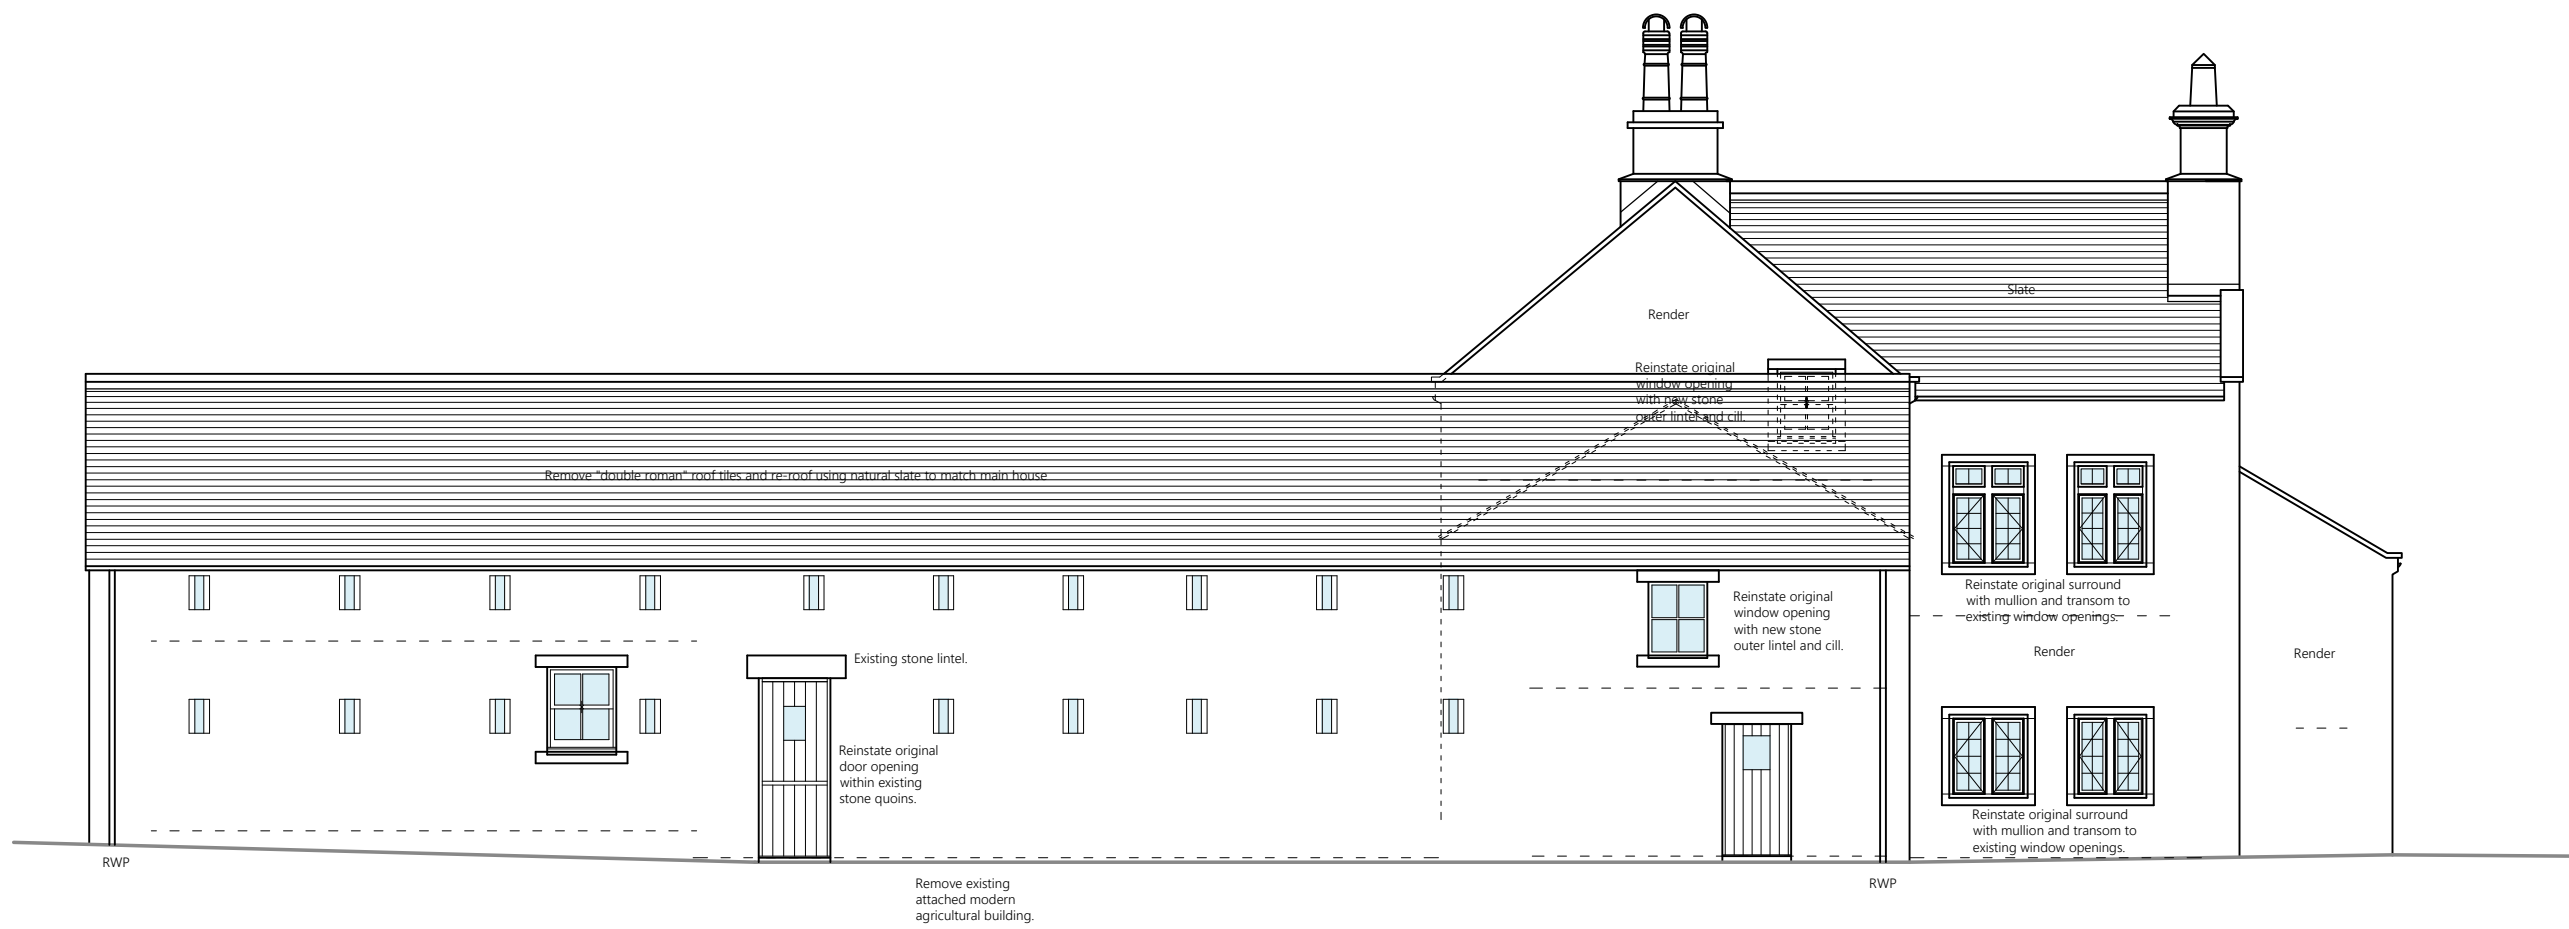

North Elevation