


NOTES AND AMENDMENTS

This drawing is copyright ©. Figured dimensions are to be followed in preference to scaled dimensions and particulars are to be taken from the actual work where possible. Any discrepancy must be reported to the architect immediately and before proceeding.

REVISIONS

Rev	Description	Drawn	Date

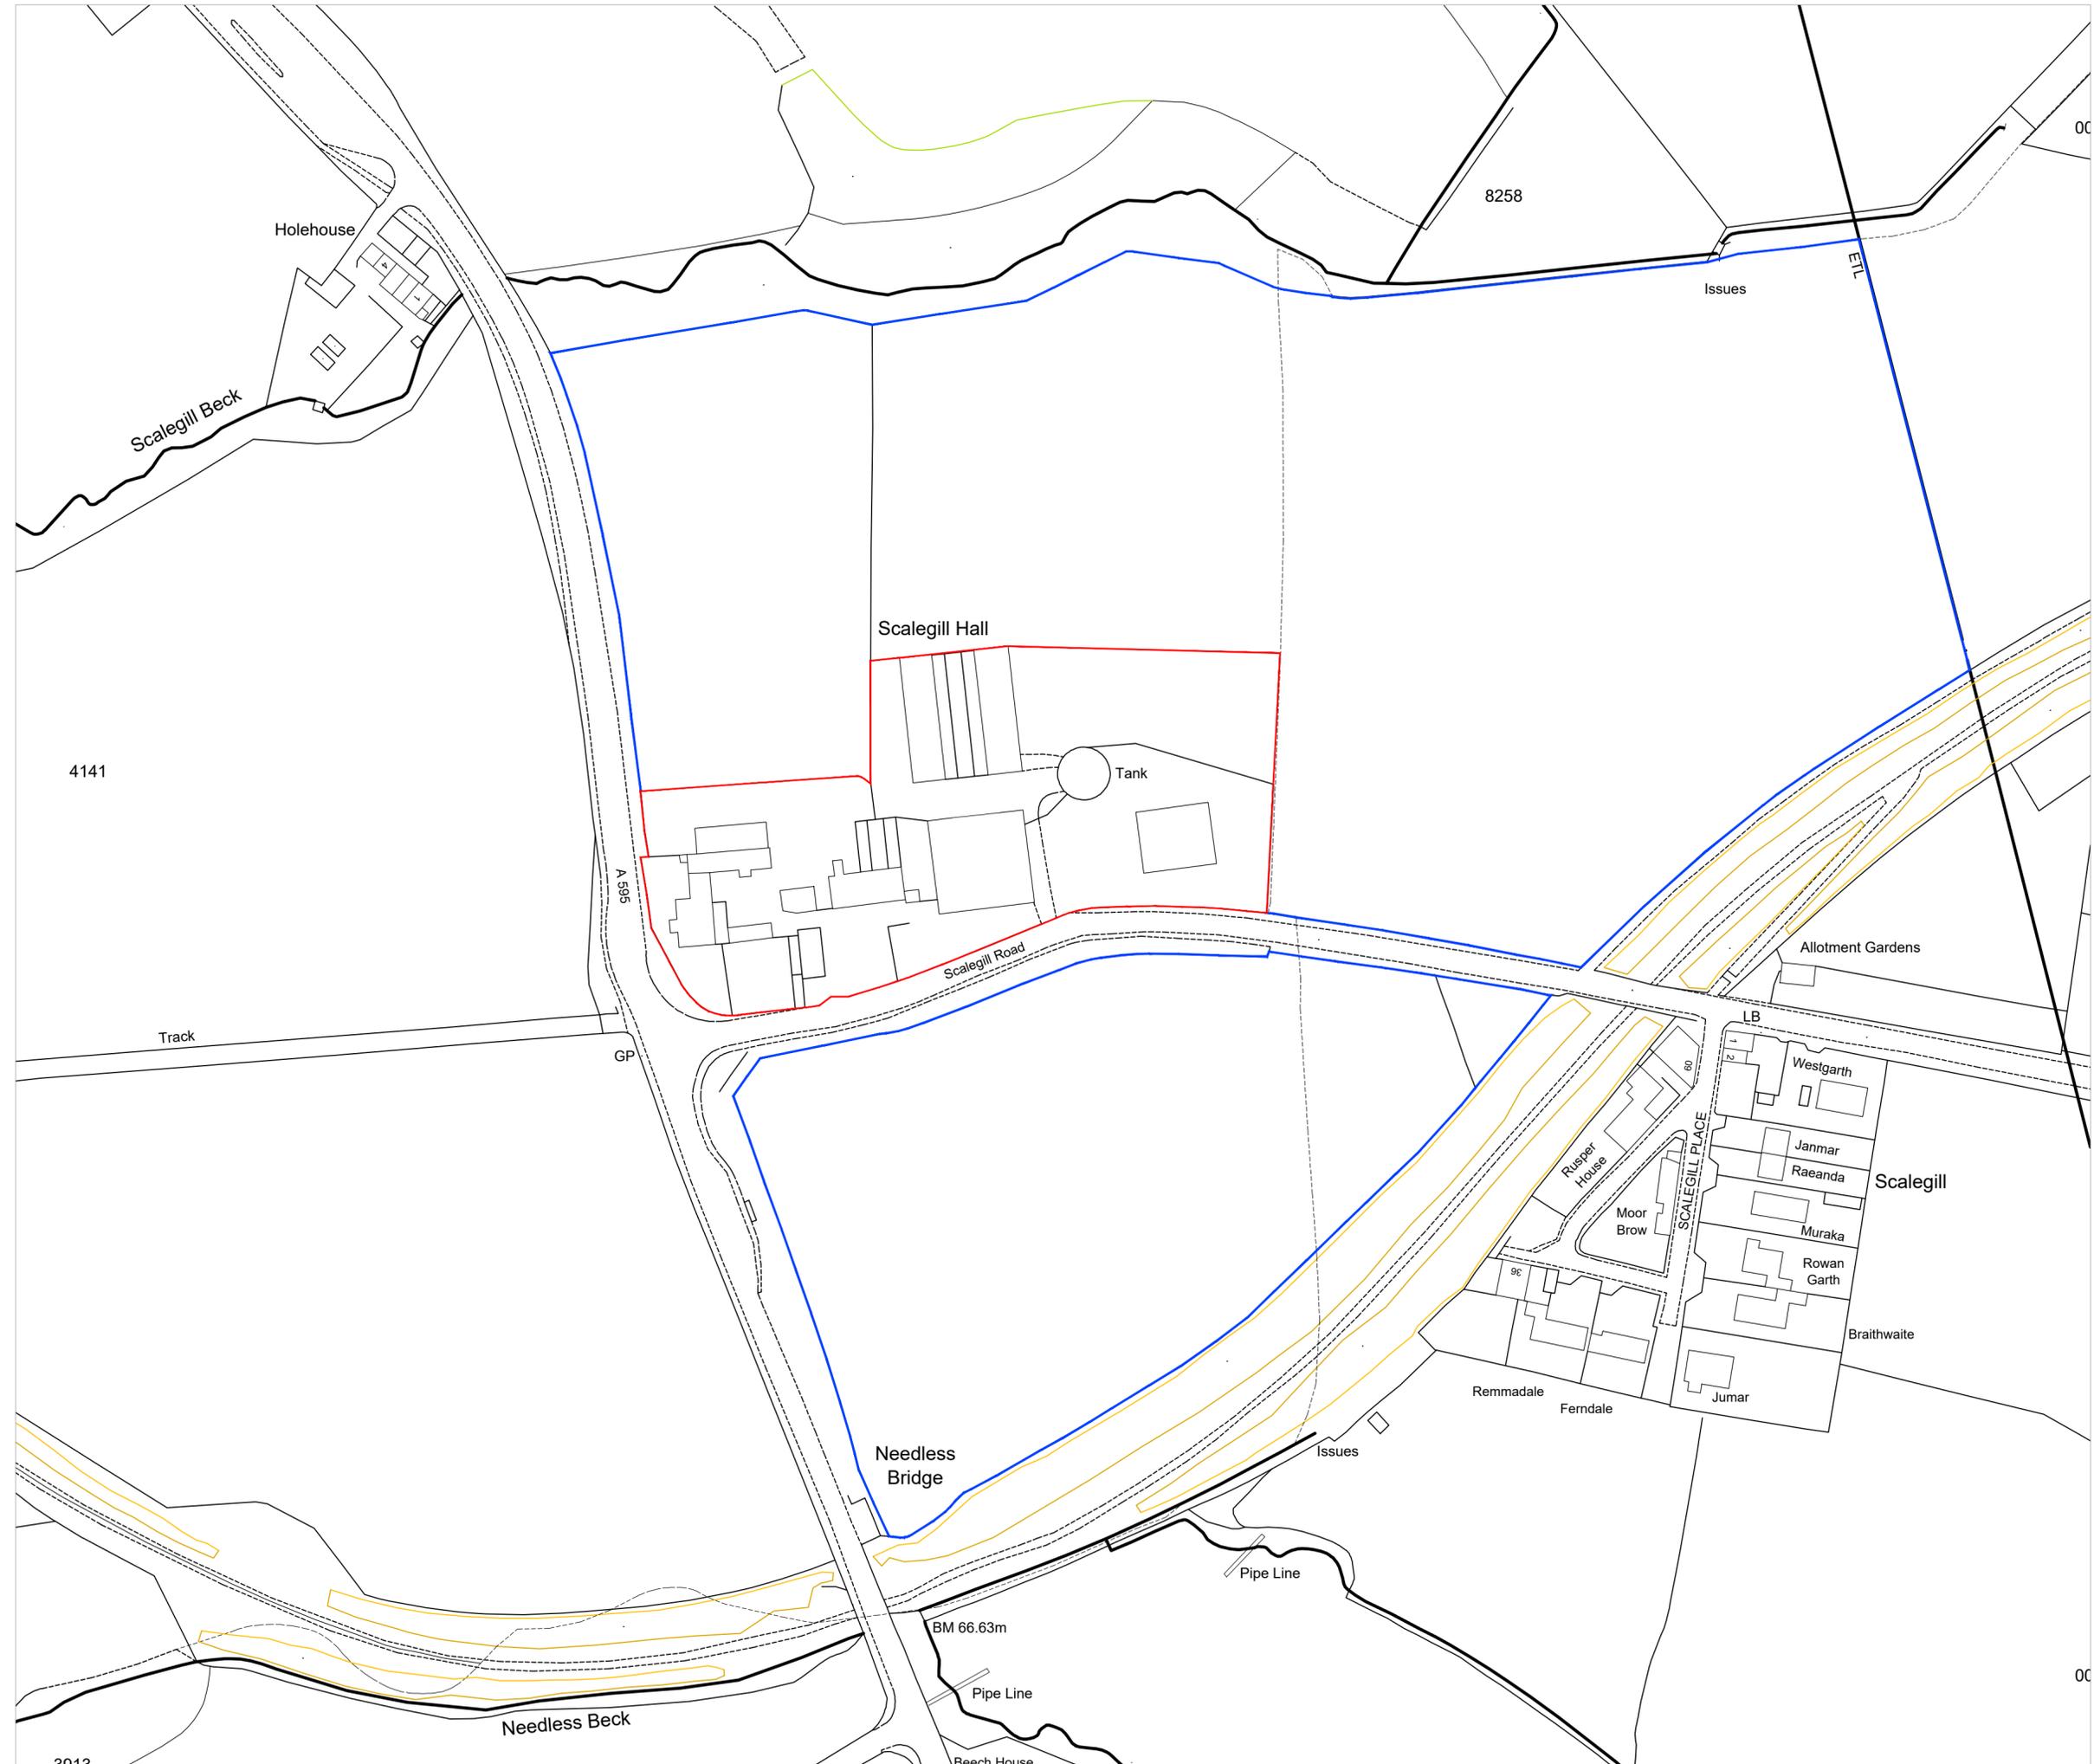

ASHWOOD
DESIGN ASSOCIATES LTD

Unit Gb, Clifford Court
Cooper Way
Carlisle
CA3 0JG

t 01228 510616
e admin@ashwooddesign.co.uk
w www.ashwooddesign.co.uk

Purpose:
Preliminary

Client:
Mr Relp

Project:
Land to the rear of 4 Manse Row

Title:
Location Plan

Scale: 1/1250	Sheet Size: A2	Drawn: jc	Date: 03-24
Project No: 2261	Drawing No: 1000	Revision: A	