

NOTES AND AMENDMENTS


This drawing is copyright ©. Figured dimensions are to be followed in preference to scaled dimensions and particulars are to be taken from the actual work where possible. Any discrepancy must be reported to the architect immediately and before proceeding.

REVISIONS

Rev	Description	Drawn	Date
-----	-------------	-------	------

Phase 1

Phase 2

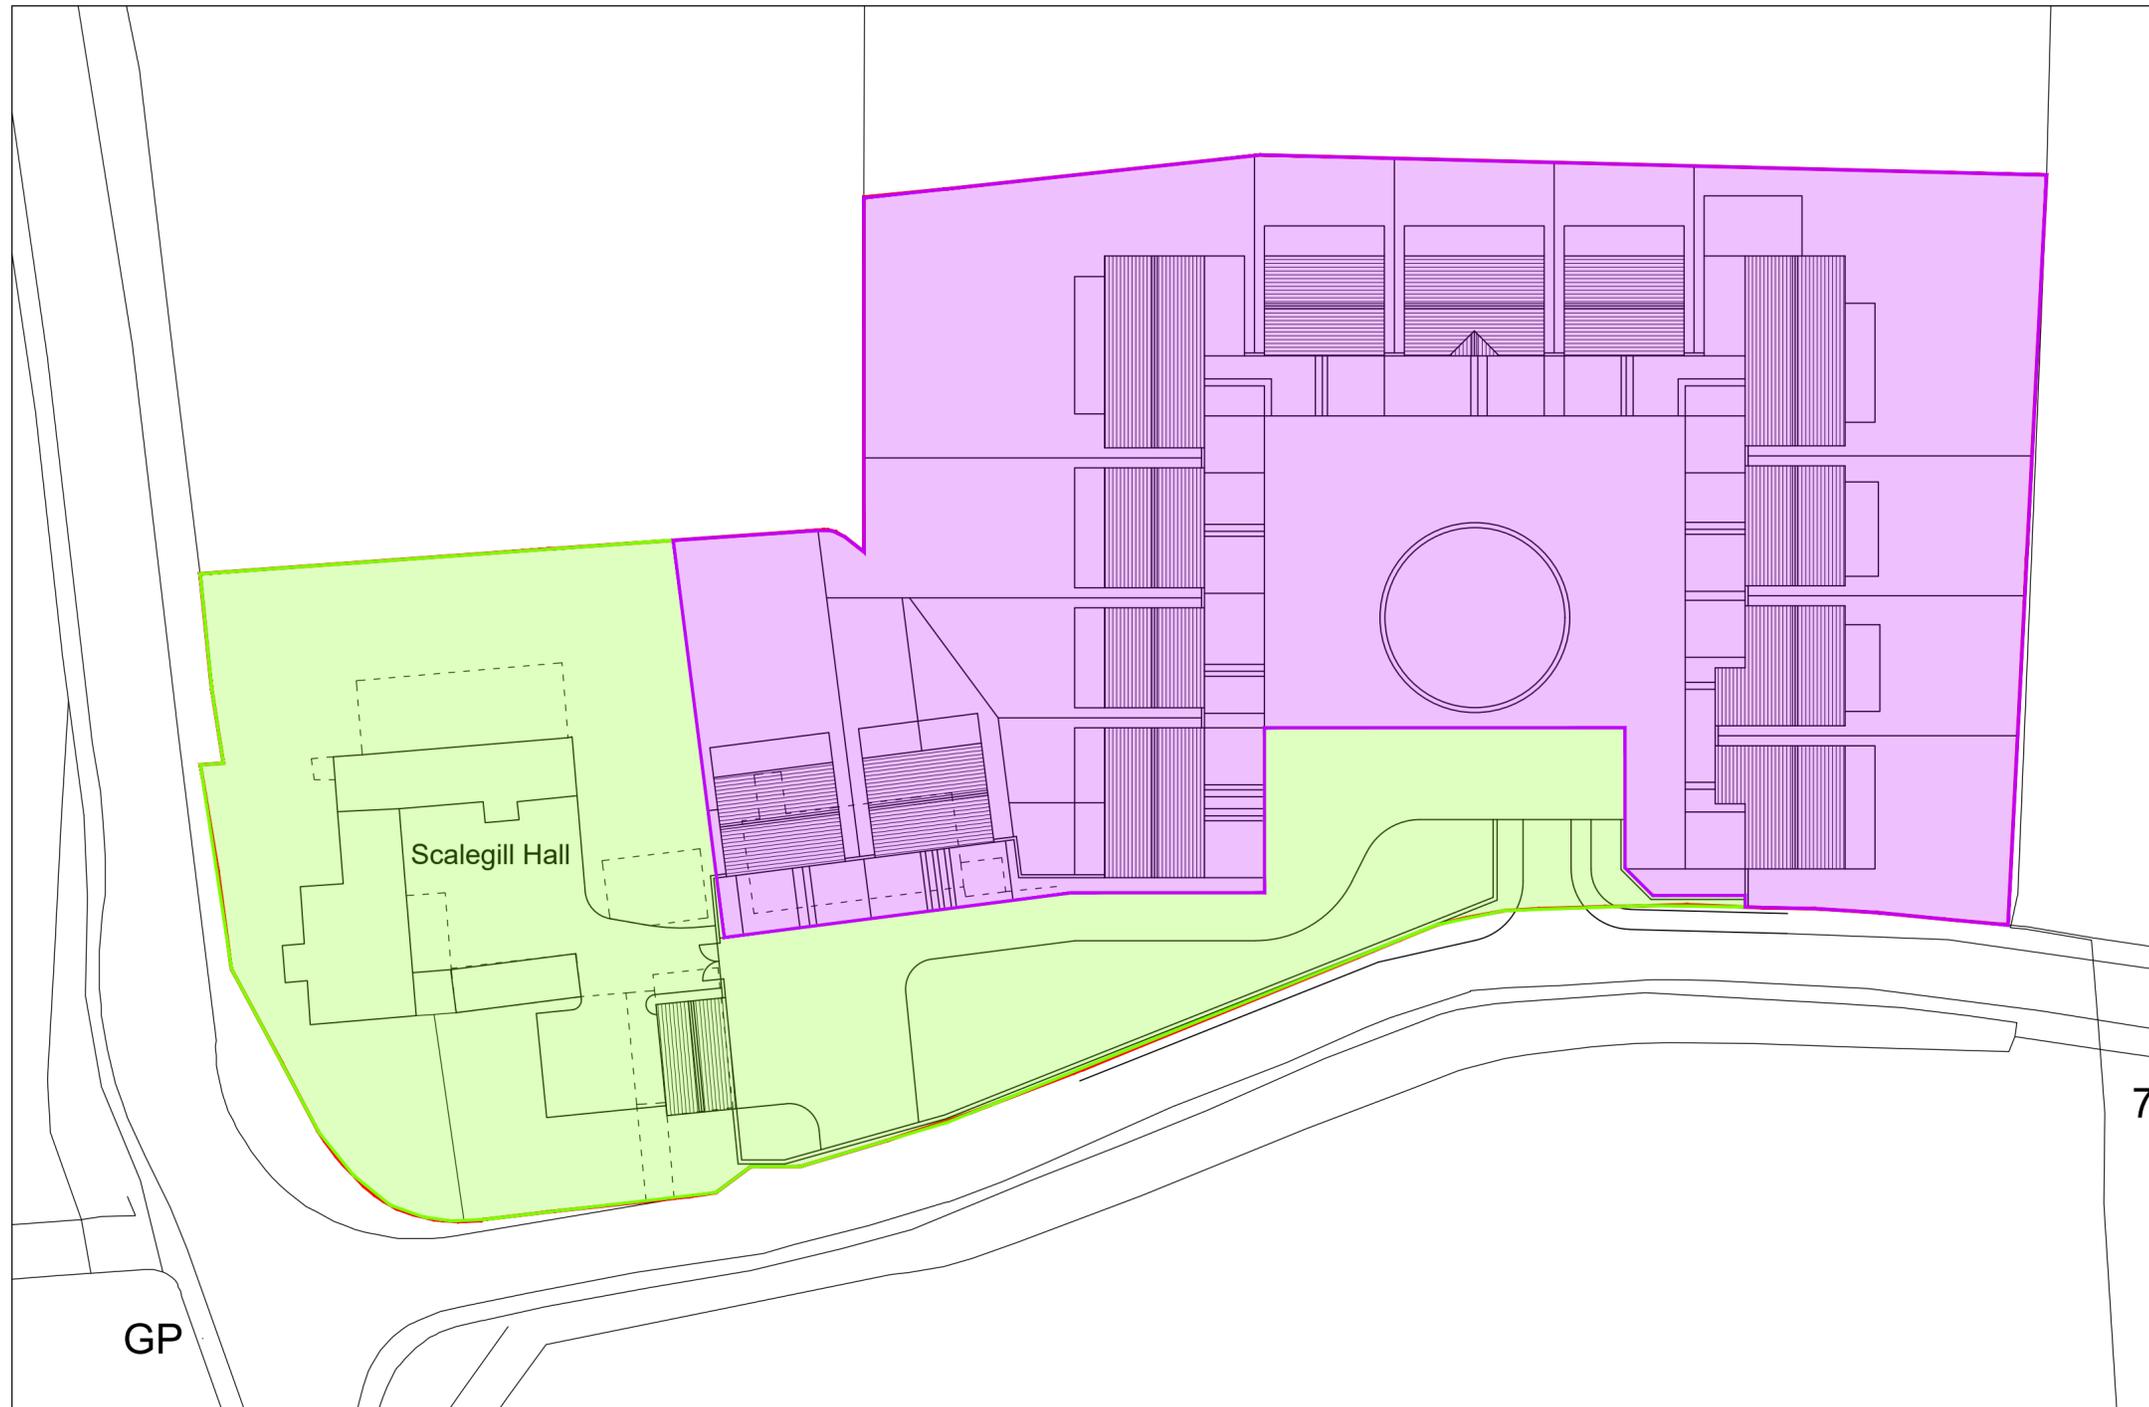

SITE LAYOUT



ASHWOOD

DESIGN ASSOCIATES LTD

Solway House Business Centre,
Parkhouse Road,
Carlisle
CA6 4BY

t 01228 510616
e admin@ashwooddesign.co.uk
w www.ashwooddesign.co.uk

Purpose:

Planning

Client:

Thomsen Estates

Project:

Scalegill Hall, Moor Row

Title:

Phasing Plan

Scale:	Sheet Size:	Drawn:	Date:
1/500	A2	jc	10-21

Project No:	Drawing No:	Revision:
1895	1004	-