


NOTES AND AMENDMENTS


This drawing is copyright ©. Figured dimensions are to be followed in preference to scaled dimensions and particulars are to be taken from the actual work where possible. Any discrepancy must be reported to the architect immediately and before proceeding.

REVISIONS



Rev	Description	Drawn	Date
-----	-------------	-------	------

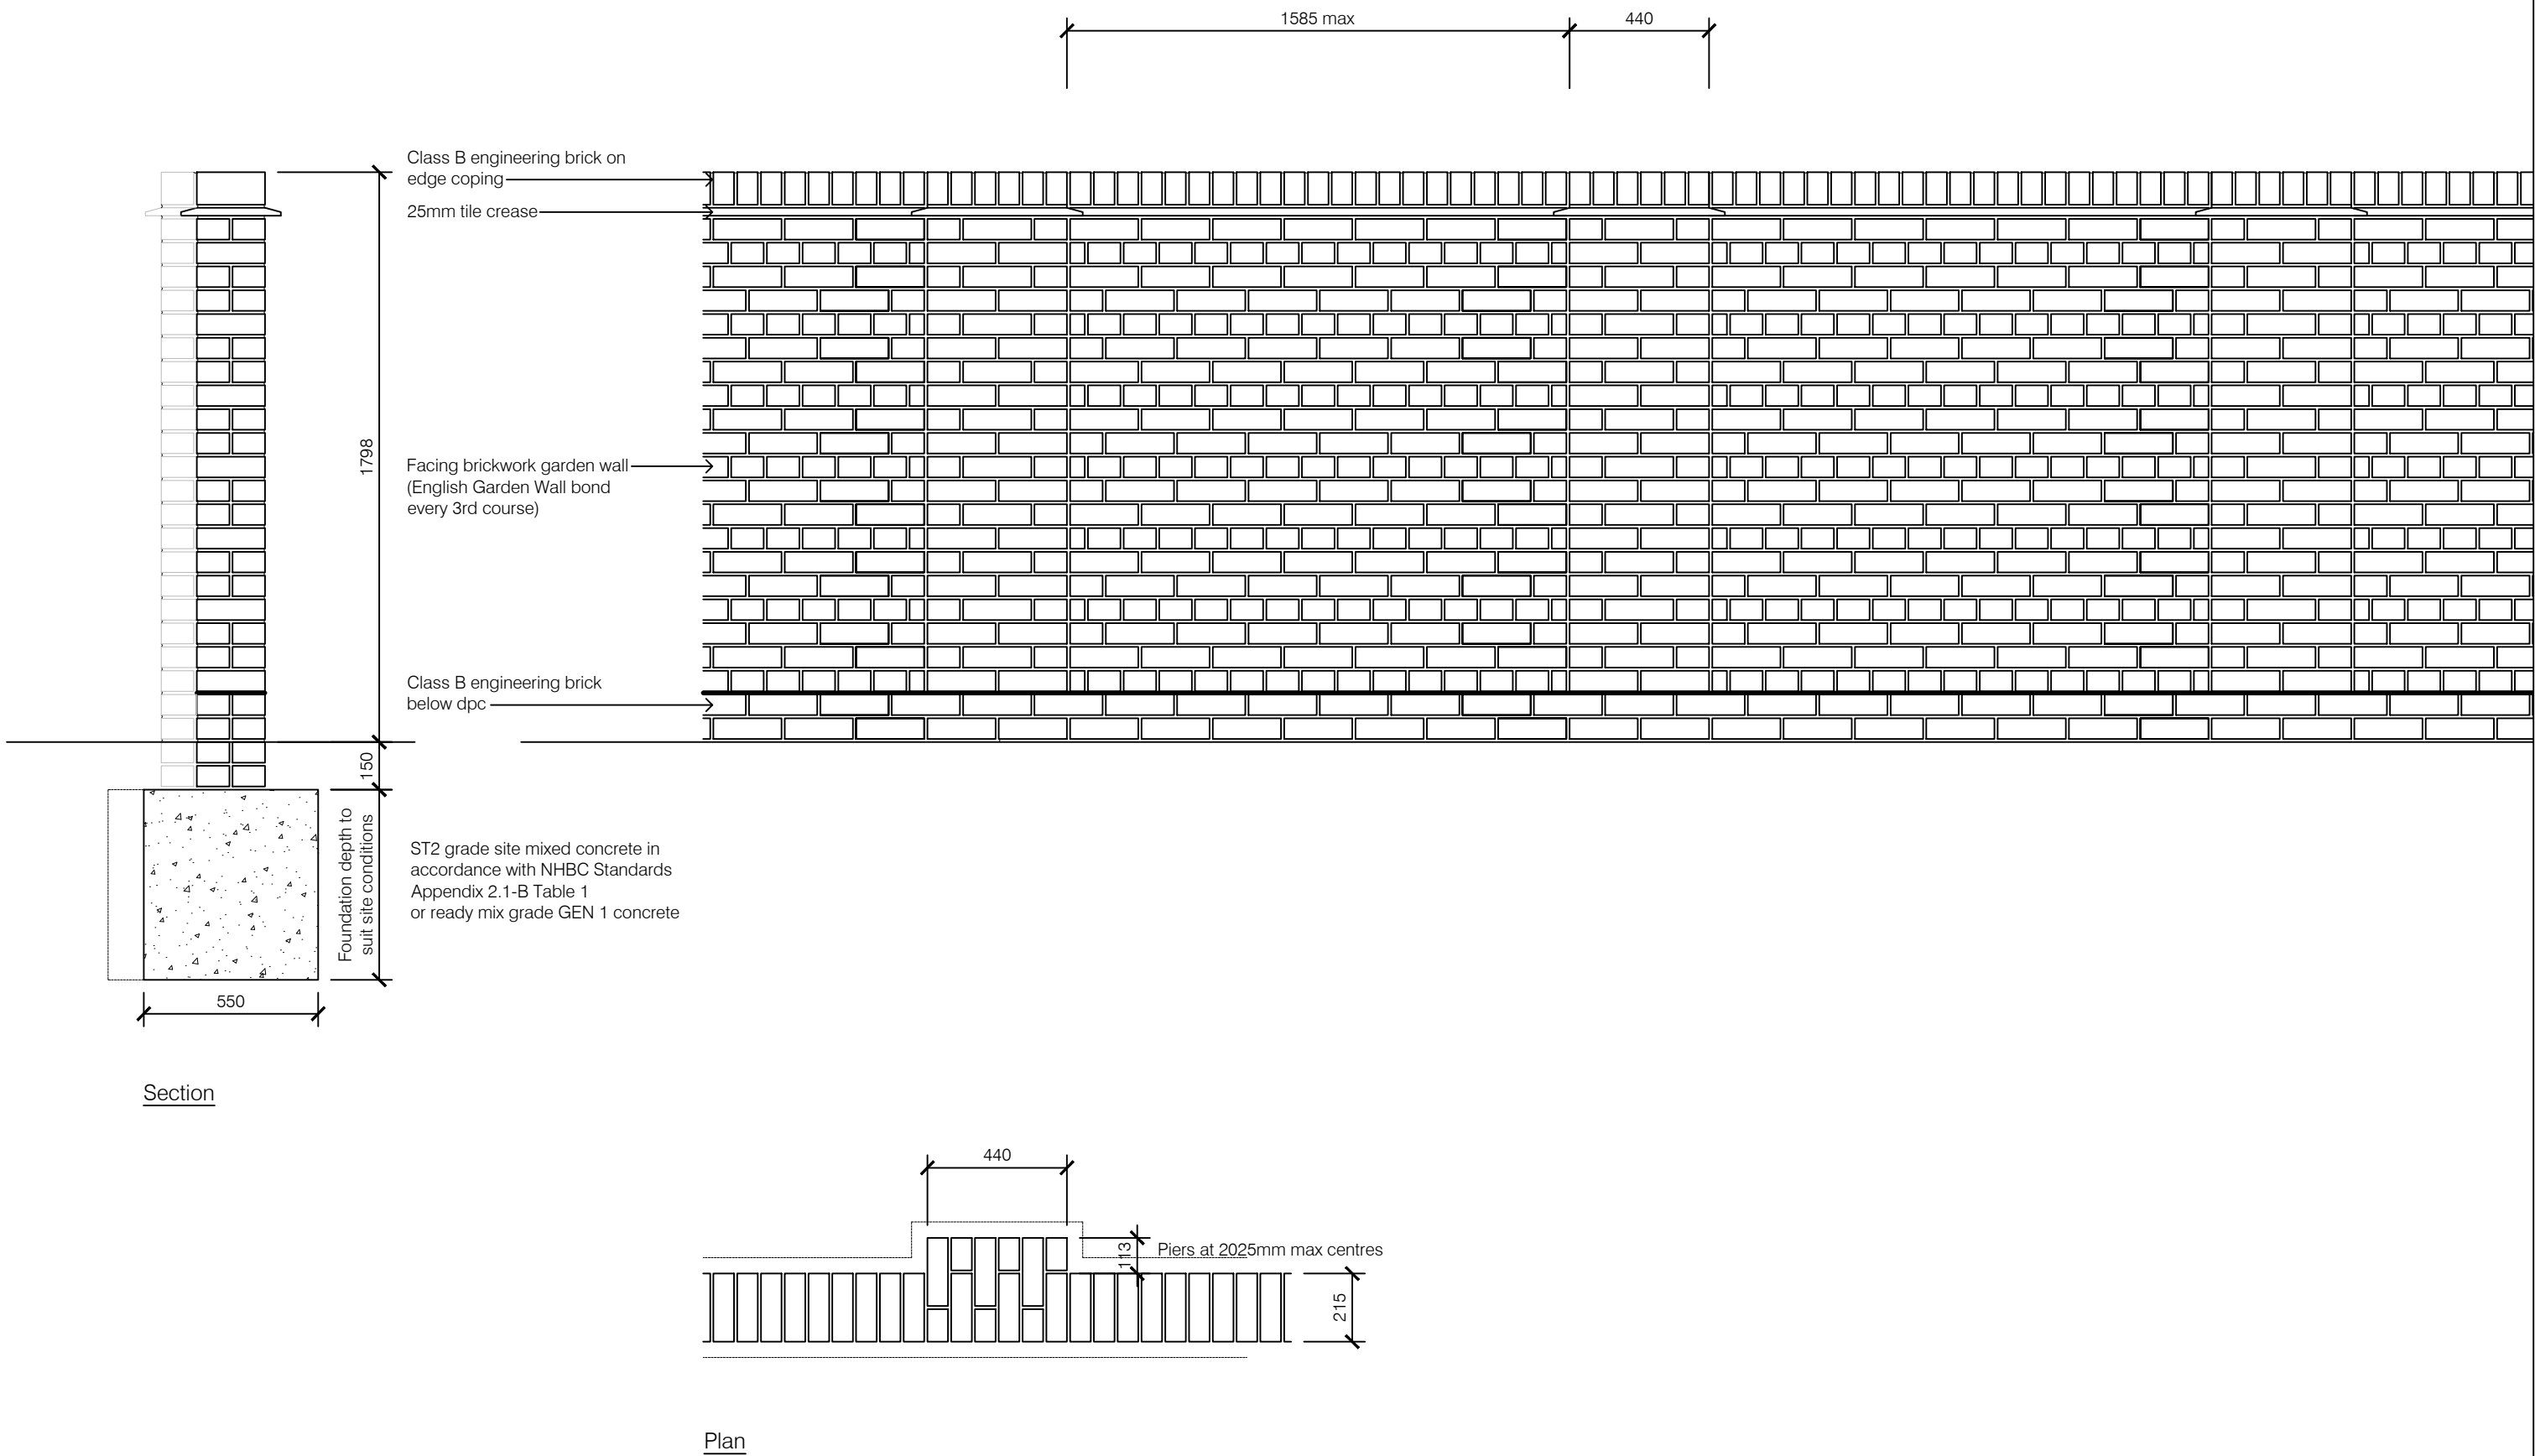

BOUNDARY TYPE 2

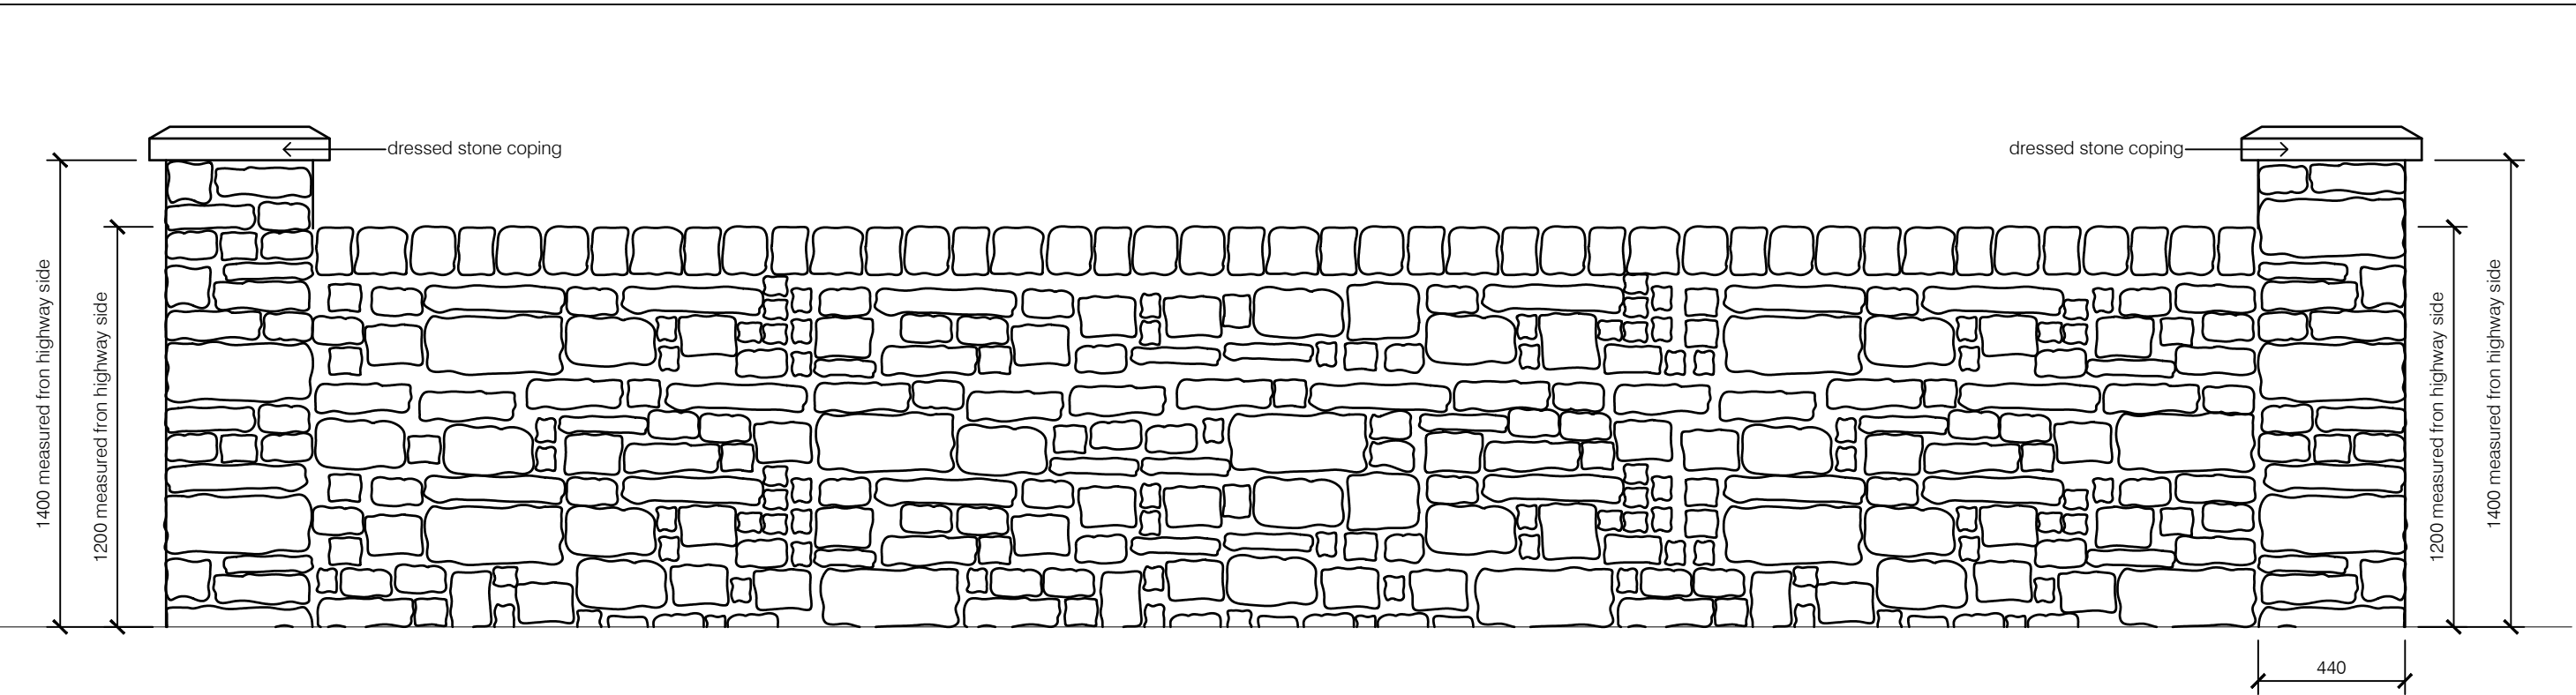

BOUNDARY TYPE 3

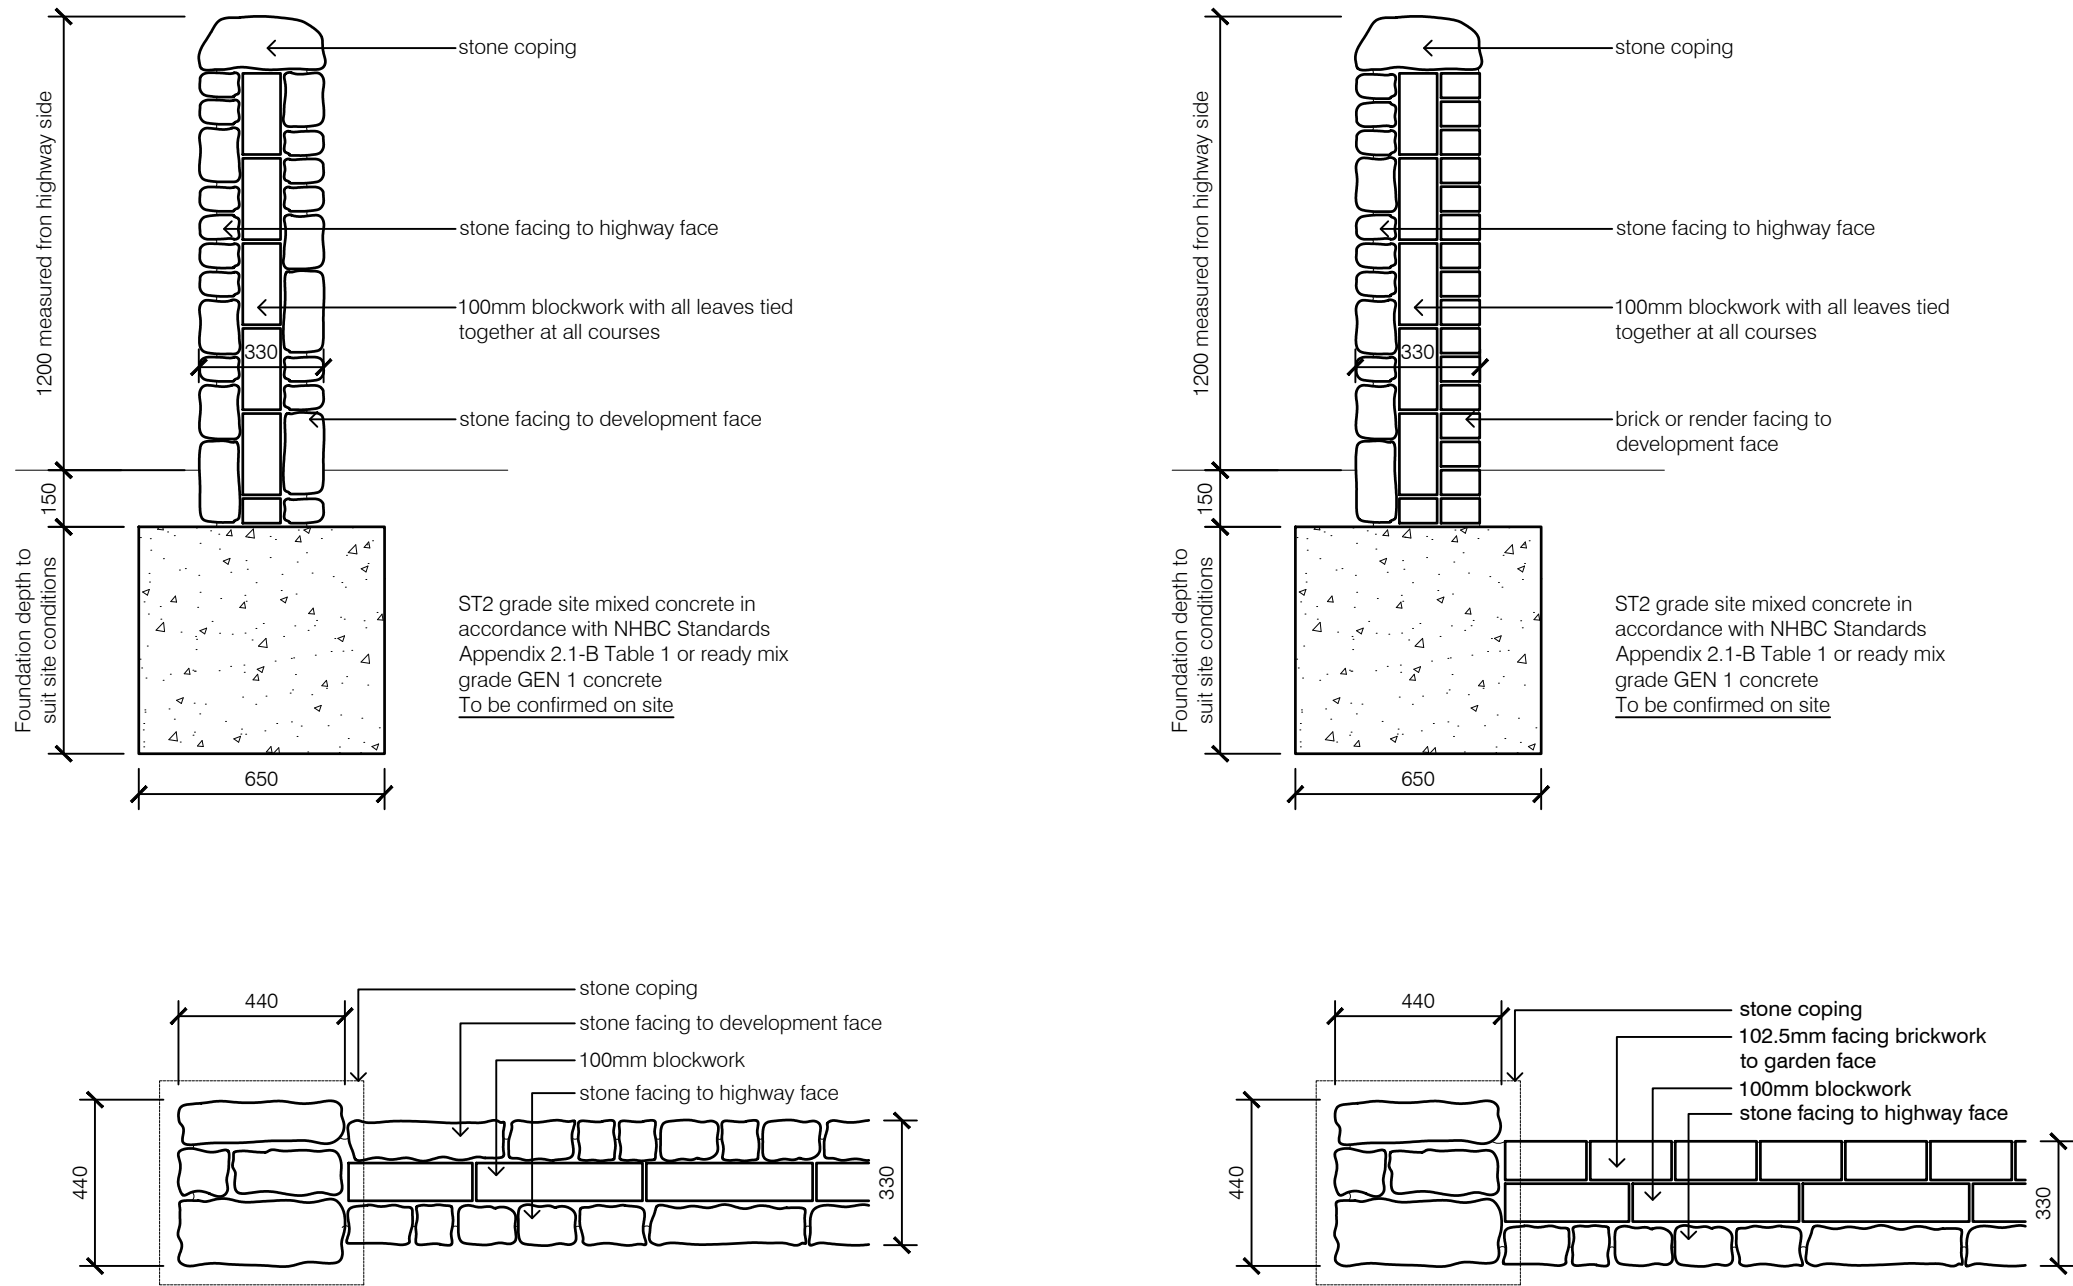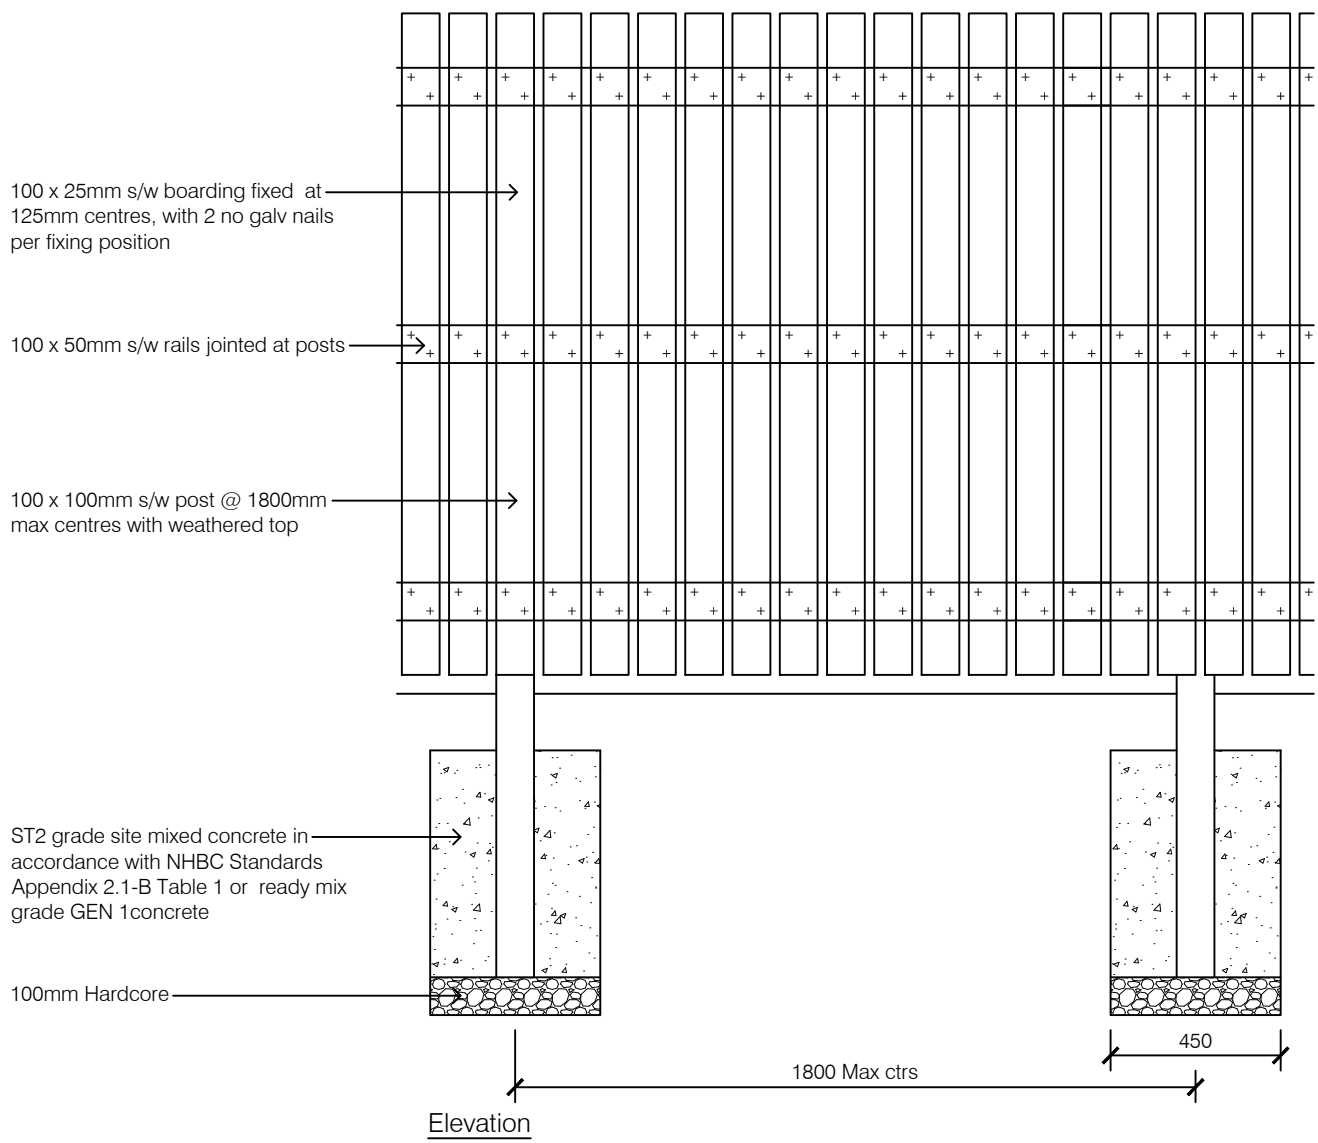

BOUNDARY TYPE 1

  
**ASHWOOD**  
DESIGN ASSOCIATES LTD  
Solway House Business Centre,  
Parkhouse Road,  
Carlisle  
CA6 4BY  
t 01228 510616  
e admin@ashwooddesign.co.uk  
w www.ashwooddesign.co.uk

Purpose:  
Planning

Client:  
Thomsen Estates

Project:  
Scalegill Hall, Moor Row

Title:  
Boundary Details

Scale:	Sheet Size:	Drawn:	Date:
1/20	A1	jc	10-21
Project No:	Drawing No:	Revision:	

1895 1006 -