


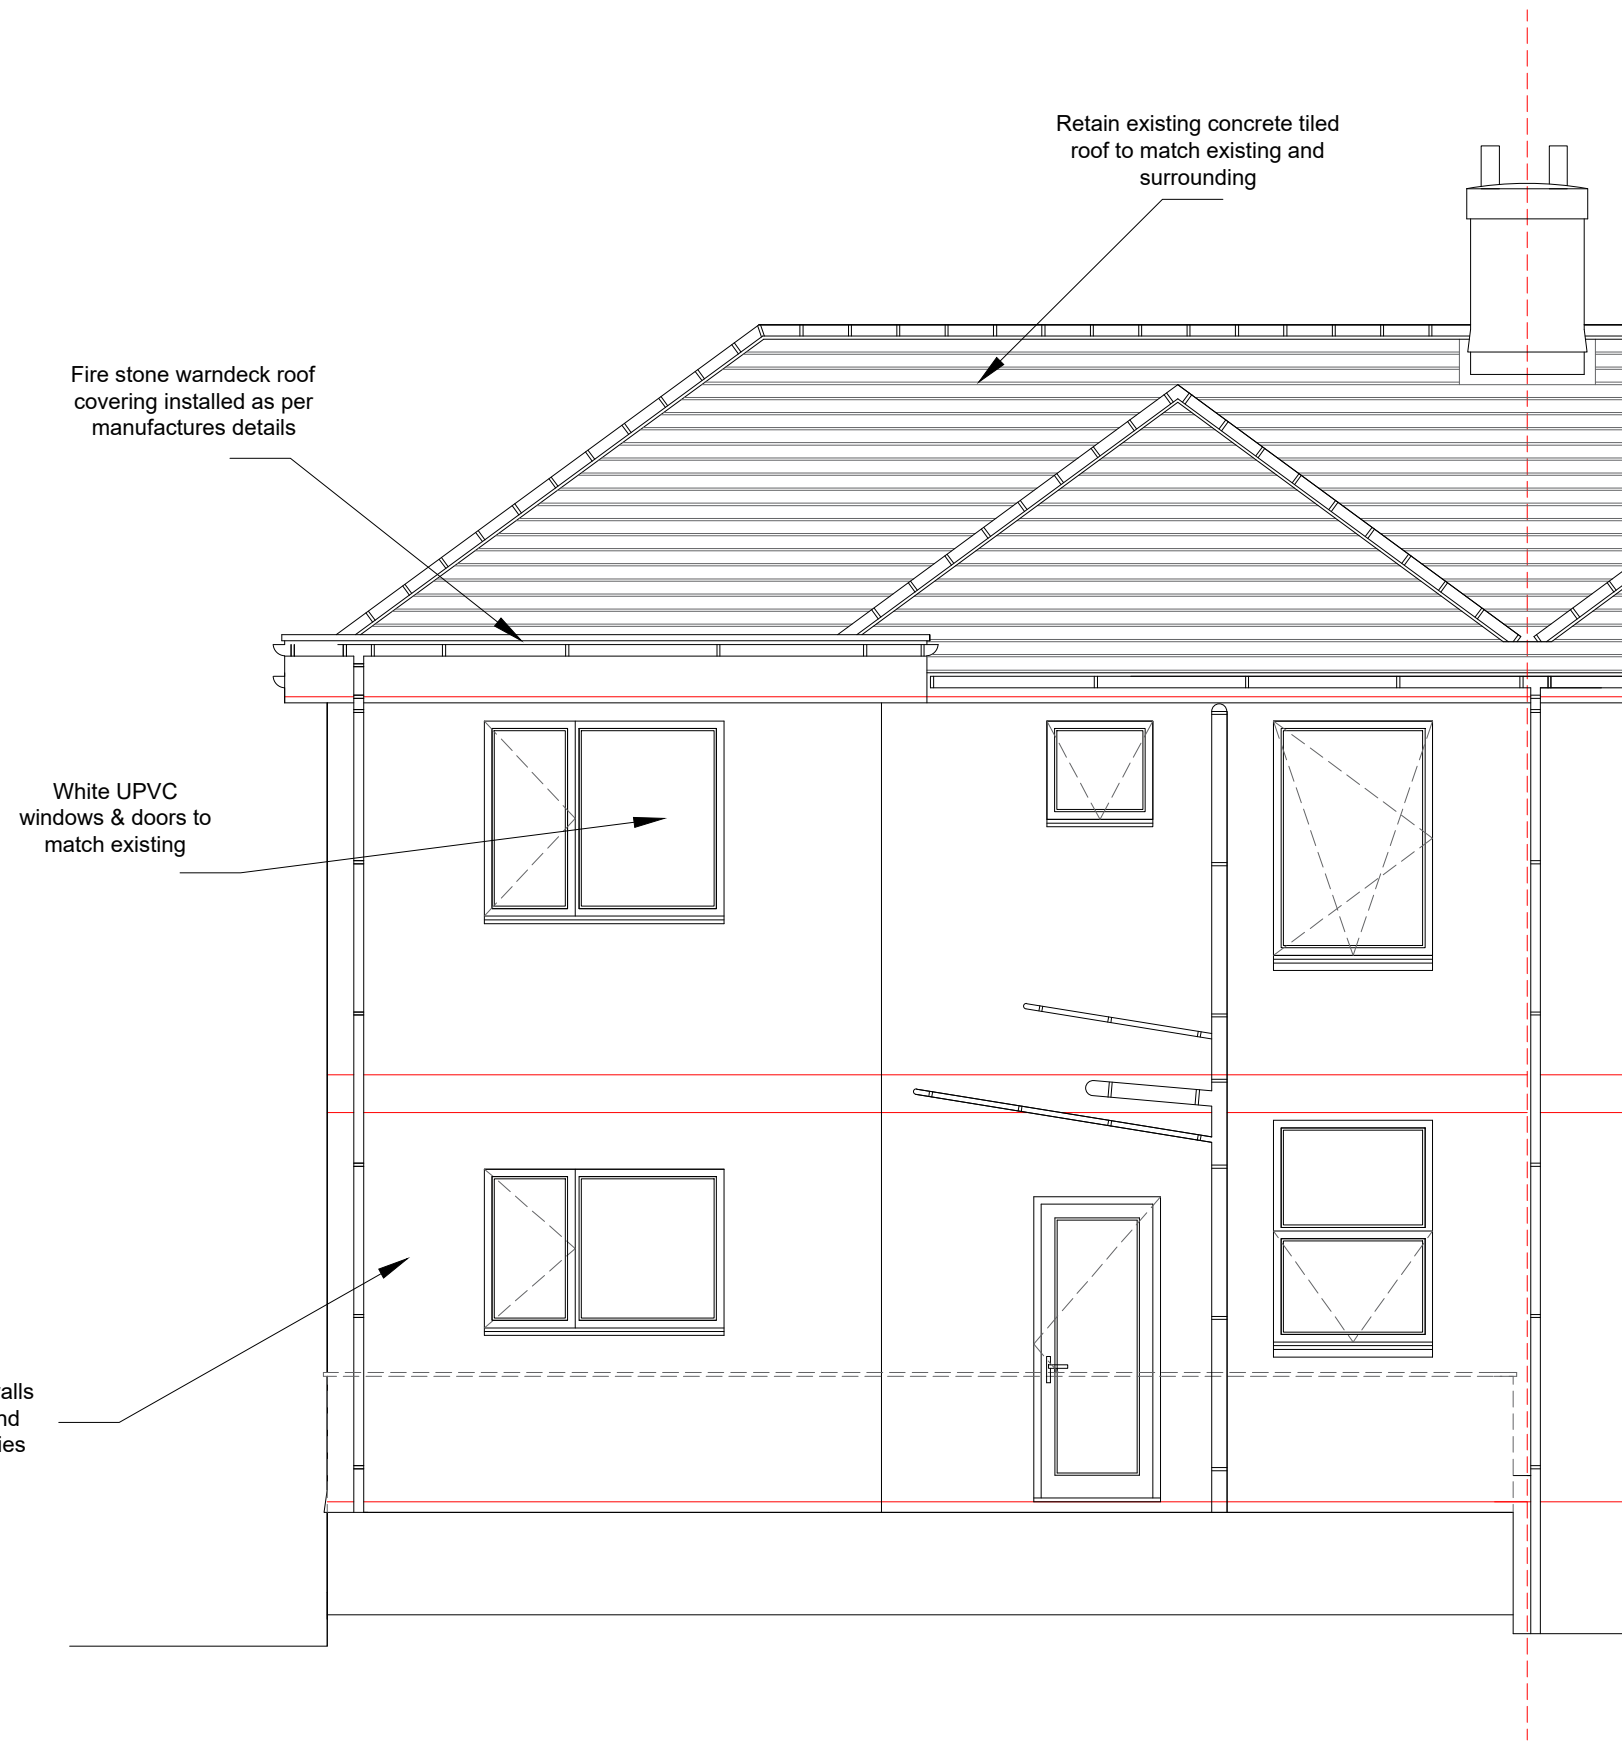

North Elevation

Address	18 Tower View, Castle Croft, Egremont, Cumbria, CA22 2BN		
Project	Proposed Two Storey Extension Proposed North Elevation Plans		
Ref	18TV-LMC-004	Rev	B
Scale	1/50	Date	05/02/2025
Client	Mr & Mrs Caton		Paper Size A3