



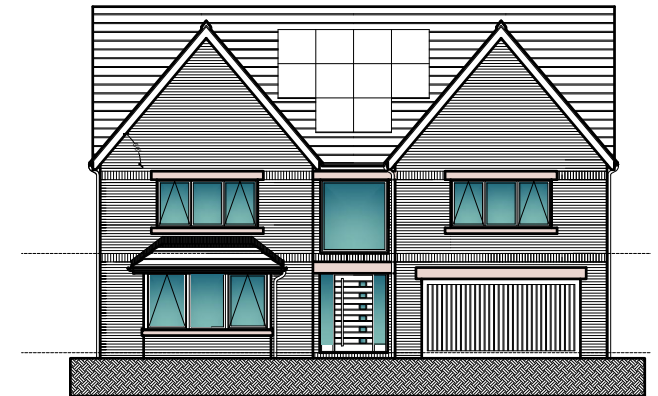


PLOT 17 SELF BUILD BONNY MEADOWS  
SCHOOL BROW/ MORESBY PARKS ROAD  
MORESBY  
CUMBRIA  
CA28 8UU  
TYPE 4 AMENDED

**Geoffrey Wallace Limited** FCSD MCIAAT  
**Architectural Design and Technology**  
**Mobile 07816046756**  
**[geoffreywallaceltd@gmail.com](mailto:geoffreywallaceltd@gmail.com)**

This document and all associated documents are prepared for a specific site and planning purposes only, and incorporate calculations and measurements available from the client at the time of drafting. The recipient agrees to protect the contents from distribution and dissemination except as required for the specific planning purpose named, without the written permission of the designer. The contents of this document are not to be reproduced or copied in whole or part without the written permission of Geoffrey Wallace Ltd. Use of this design is granted to the client for the specified and planning purpose only.  
The details are Copyright under the Copyright Designs and patents Act 1988.

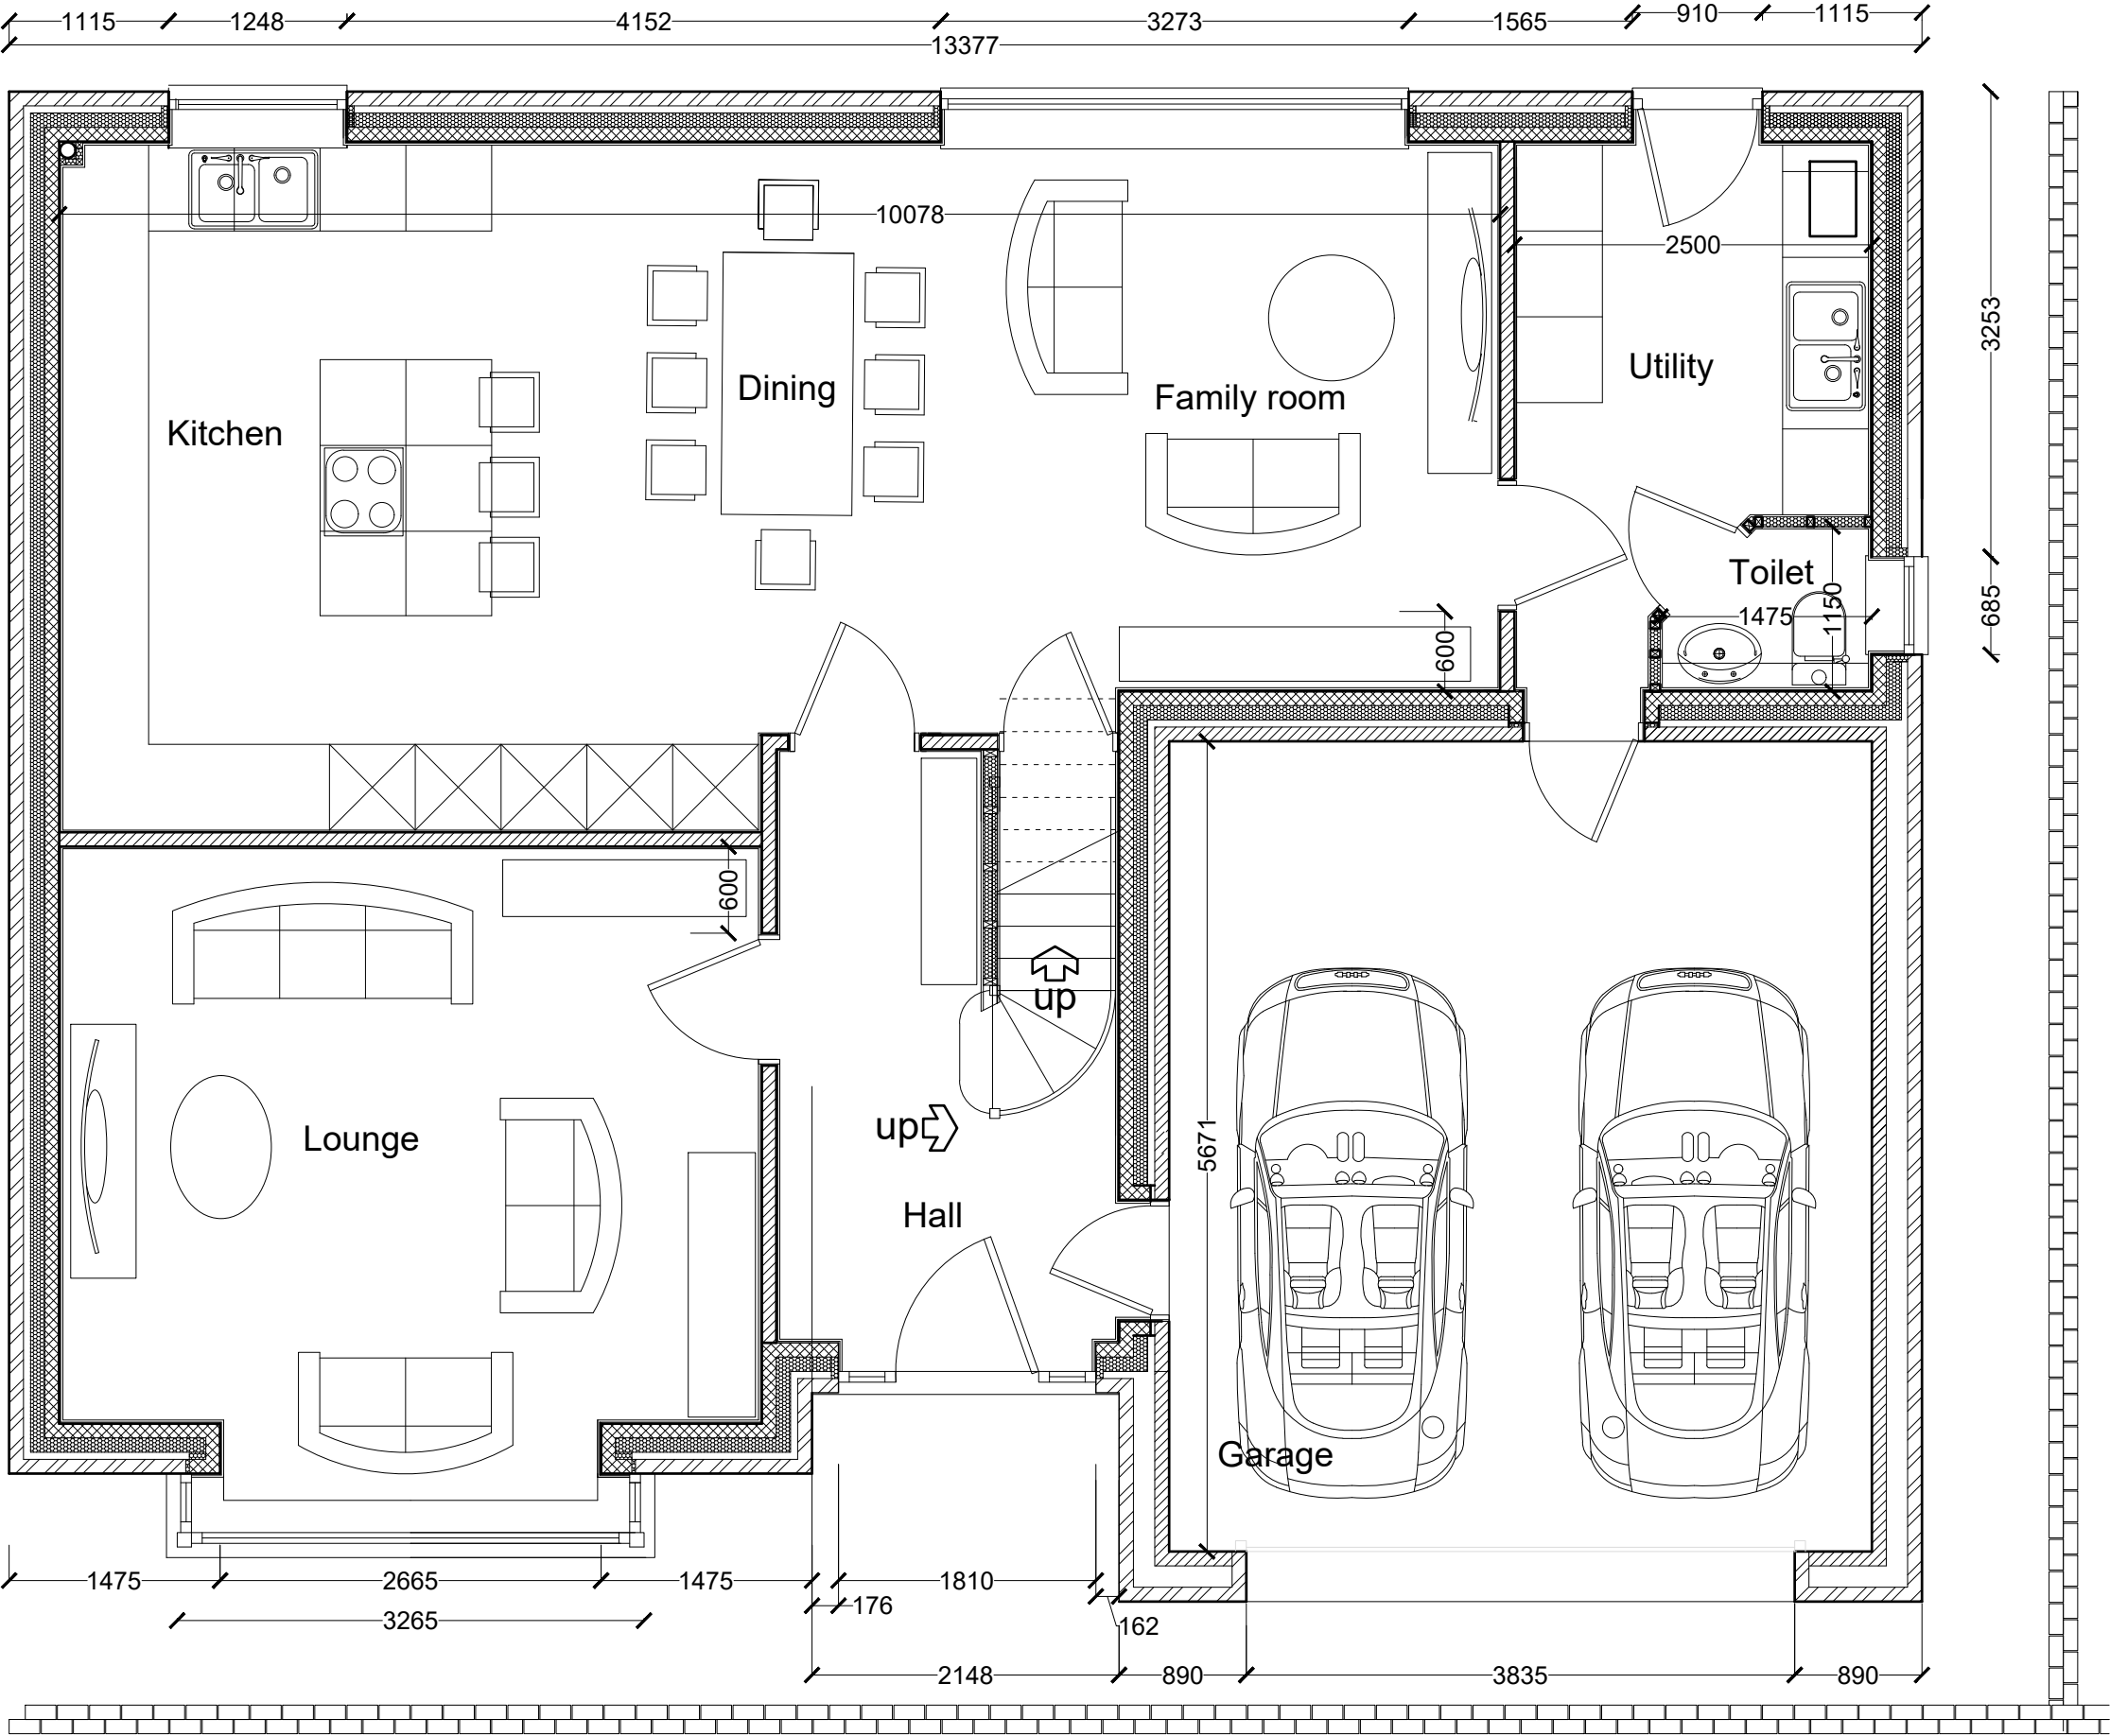


**Planning Details.**  
**Finishes:**  
**Proposed Roof:** Marley Modern flat grey roofing tiles with proprietary matching ridge tiles and verge trims.  
**Proposed walls:** Weinerberger Hathaway Brindled mixed colour facing bricks with Artstone cills and heads.  
**Door and windows:** Dark grey uPVC framed double/triple glazed windows with modern pattern doors to owners choice. All windows to be from one manufacturer for consistency.  
**Garage Doors:** Vertical pattern timber of composite steel door colour to match front door and to be approved by Raemore Developments Limited.  
**Boundaries:** Natural larch single boarded timber fences not exceeding 2000 mm high from ground level.  
**Frontage:** 16.5 M  
**Site Area:** 547 SQ M  
**Total House Height:** Ground to Ridge 19.304 Metres  
**House Floor Areas:**  
**Ground floor:**.....116.4 Sq. M.  
**Garage:**.....27.9 Sq. M.  
**First Floor:**.....116.4 Sq. M.  
**Living Room:** .....21.3 Sq. M.  
  
**Total including garage:**.....233.1 Sq. M.

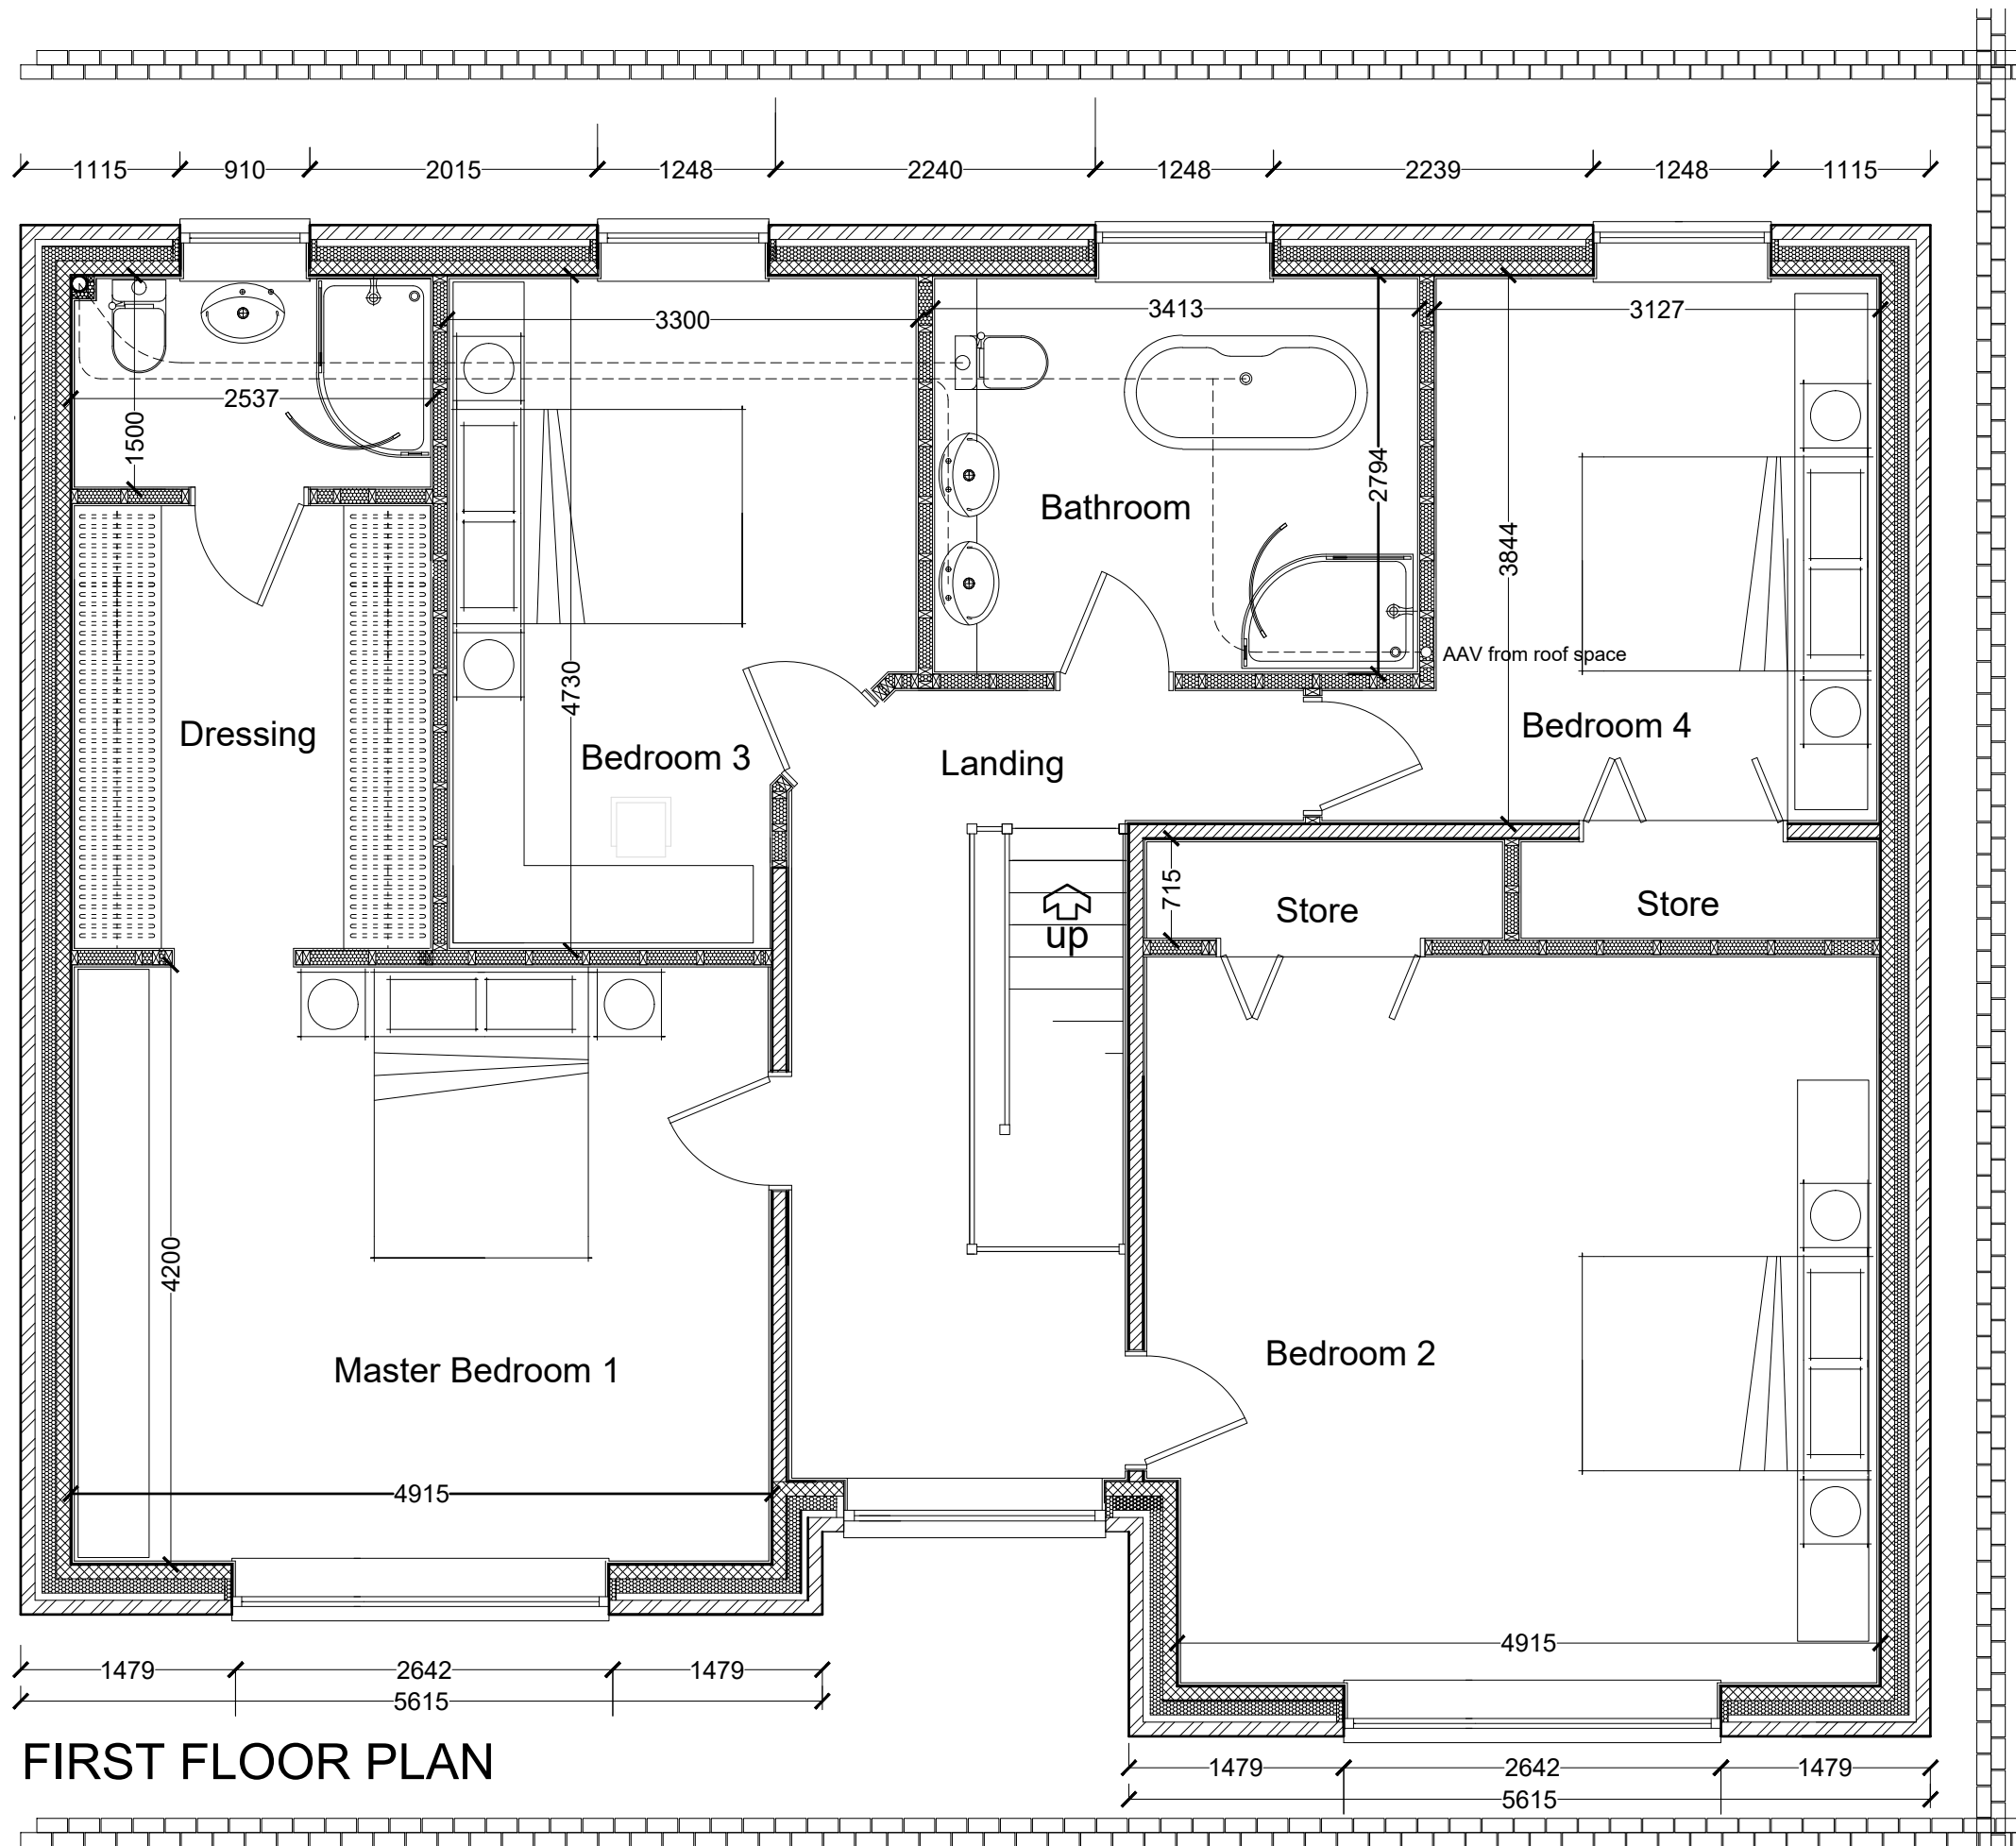

FIRST FLOOR PLAN

|                                          |     
|------------------------------------------|-----|-----|-----|-----|-----|------|------|------|------|------|-------------|--------------|-------|-------|-------|-------|-------|-------|------|-----|------------------|
| SCALE BAR 1/200 ORIGINAL DRAWING SIZE A3 | 0.0 | 2.0 | 4.0 | 6.0 | 8.0 | 10.0 | 12.0 | 14.0 | 16.0 | 18.0 | 20.0 metres | 80.0 metres  | 70.0  | 60.0  | 50.0  | 40.0  | 30.0  | 20.0  | 10.0 | 0.0 | SCALE BAR 1/500  |
| SCALE BAR 1/100                          | 0.0 | 1.0 | 2.0 | 3.0 | 4.0 | 5.0  | 6.0  | 7.0  | 8.0  | 9.0  | 10.0 metres | 400.0 metres | 350.0 | 300.0 | 250.0 | 200.0 | 150.0 | 100.0 | 50.0 | 0.0 | SCALE BAR 1/2500 |
| SCALE BAR 1/50                           | 0.0 | 1.0 | 2.0 | 3.0 | 4.0 | 5.0  | 6.0  | 7.0  | 8.0  | 9.0  | 10.0 metres | 400.0 metres | 350.0 | 300.0 | 250.0 | 200.0 | 150.0 | 100.0 | 50.0 | 0.0 |                  |

|   |                  |                  |                            |                                     |                   |   |
|---|------------------|------------------|----------------------------|-------------------------------------|-------------------|---|
| SELF BUILD 4 BEDROOM DWELLING PLOT 17 BONNY MEADOW SCHOOL BROW/ MORESBY PARKS ROAD MORESBY CUMBRIA CA28 8UU For Mr and Mrs Mclean | TYPE 4 (Amended) | FIRST FLOOR PLAN | Scale:<br>Date:<br>DWG No. | 1/50 @ A3<br>FEB 2025<br>25/0427/02 | REV<br>00/00/0000 | Geoffrey Wallace Limited FCSD MCIAT<br>Architectural Design and Technology<br>Mobile 07816046756<br>geoffreywallaceltd@gmail.com |
|---|------------------|------------------|----------------------------|-------------------------------------|-------------------|---|

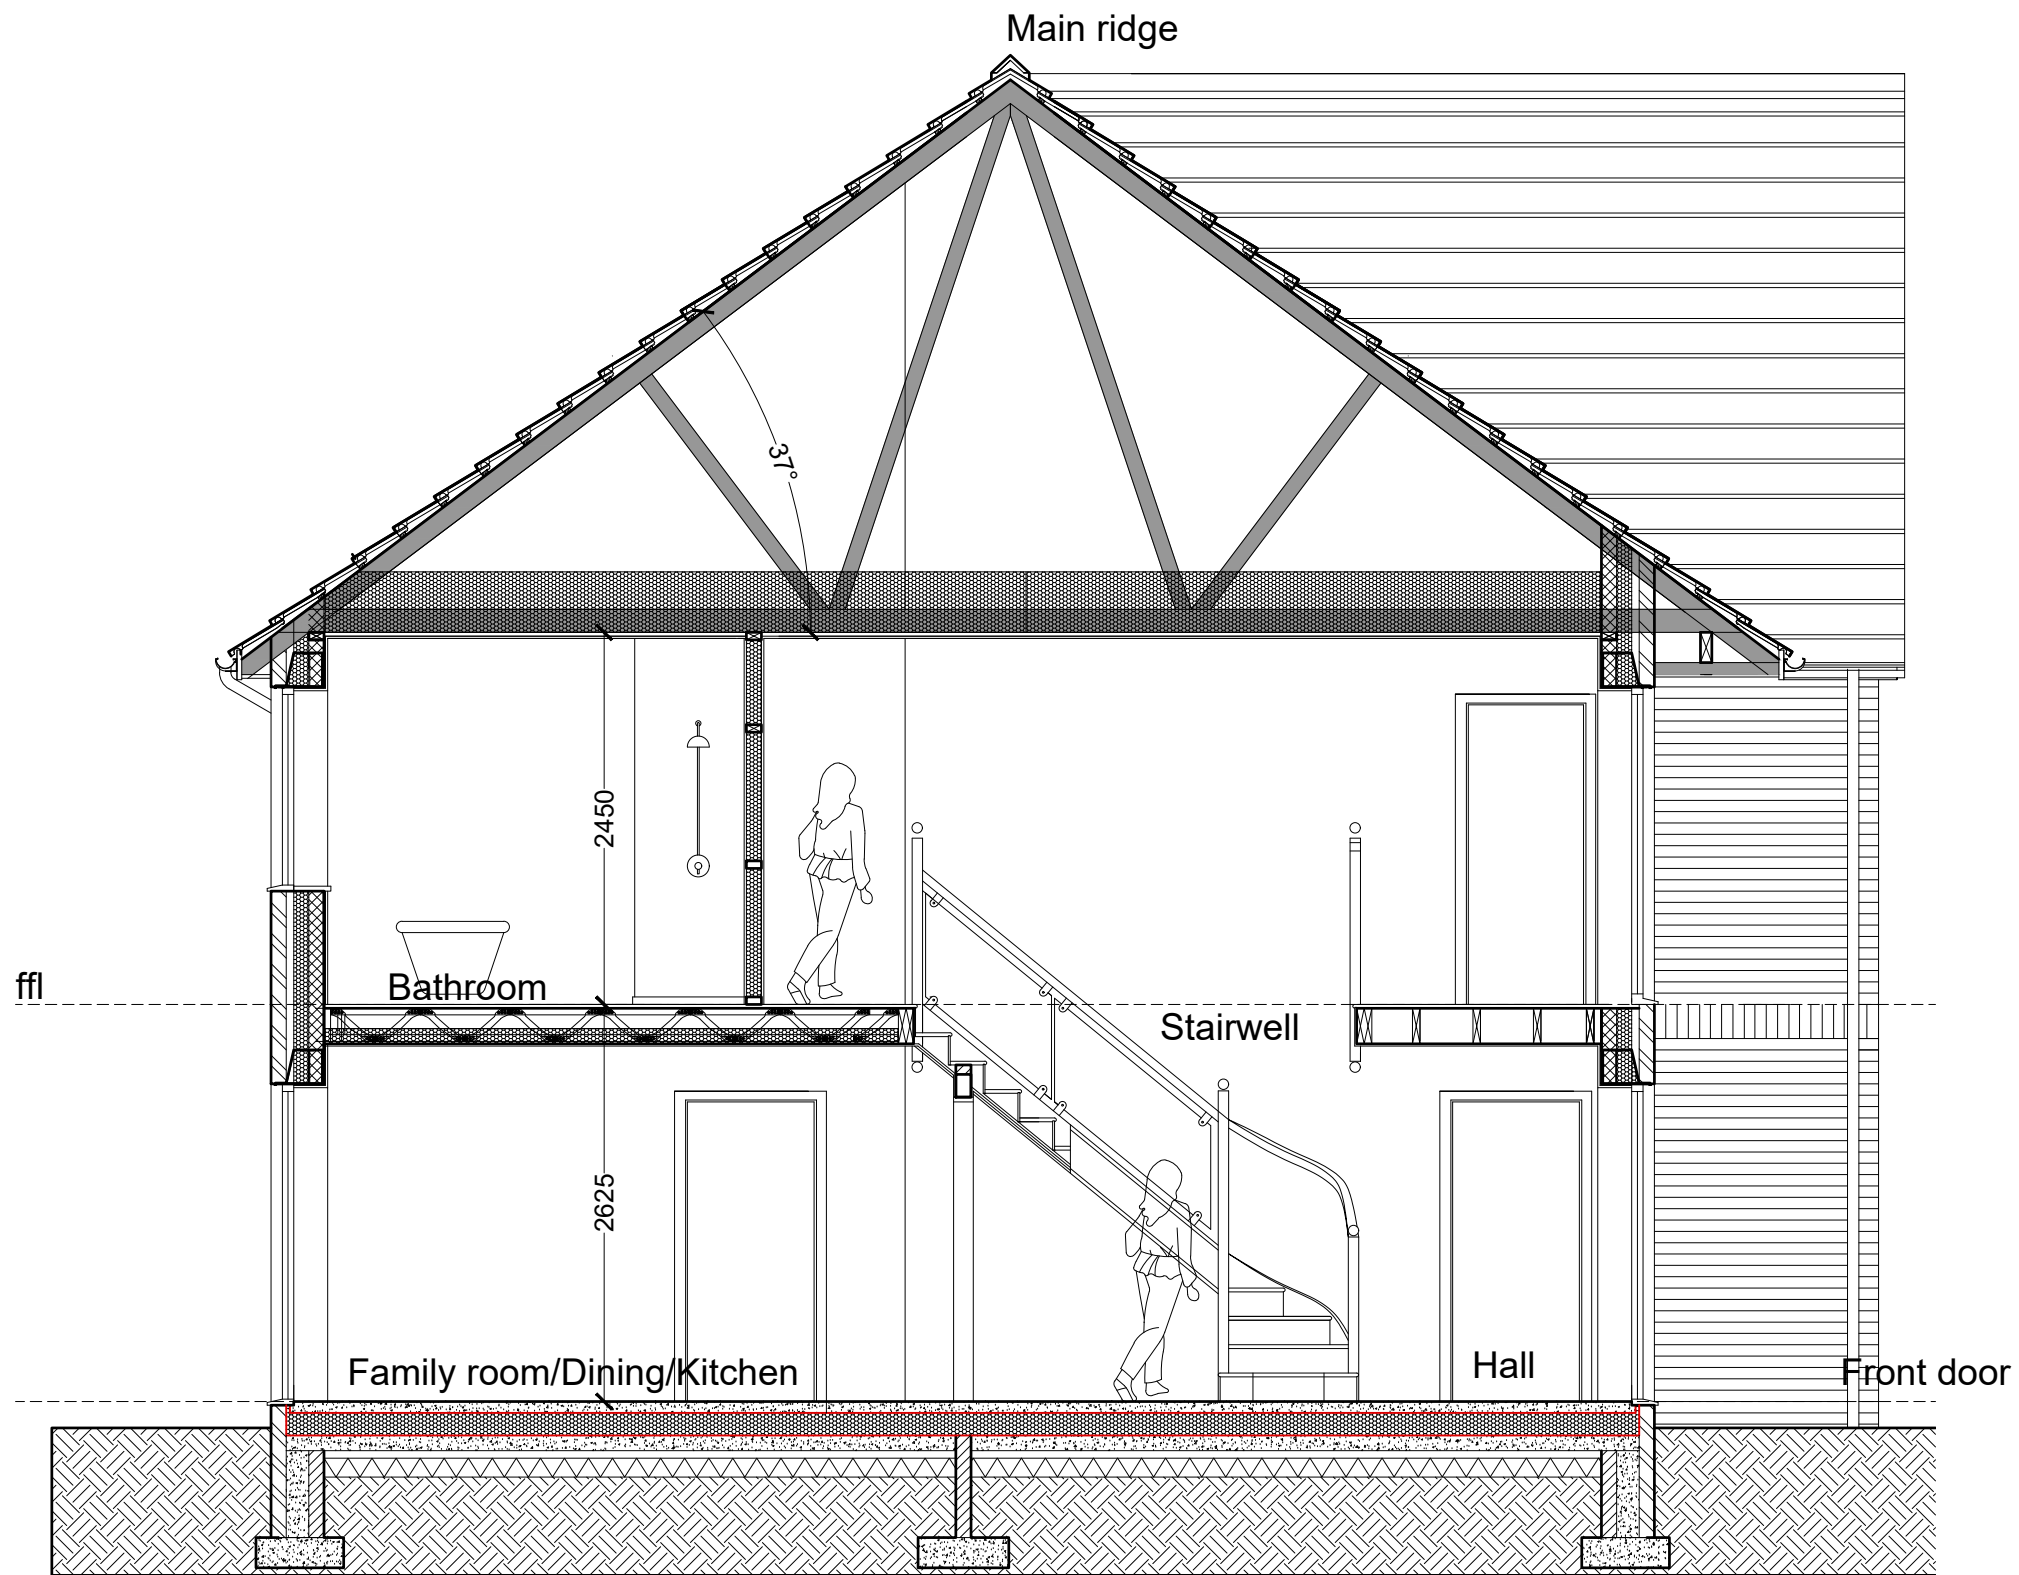

|                                          |     
|------------------------------------------|-----|-----|-----|-----|-----|------|------|------|------|------|-------------|-------------|------|------|------|------|------|------|------|-----|------------------|
| SCALE BAR 1/200 ORIGINAL DRAWING SIZE A3 | 0.0 | 2.0 | 4.0 | 6.0 | 8.0 | 10.0 | 12.0 | 14.0 | 16.0 | 18.0 | 20.0 metres | 80.0 metres | 70.0 | 60.0 | 50.0 | 40.0 | 30.0 | 20.0 | 10.0 | 0.0 | SCALE BAR 1/500  |
| SCALE BAR 1/100                          | 0.0 | 1.0 | 2.0 | 3.0 | 4.0 | 5.0  | 6.0  | 7.0  | 8.0  | 9.0  | 10.0 metres | 40.0 metres | 35.0 | 30.0 | 25.0 | 20.0 | 15.0 | 10.0 | 5.0  | 0.0 | SCALE BAR 1/2500 |
| SCALE BAR 1/50                           | 0.0 | 1.0 | 2.0 | 3.0 | 4.0 | 5.0  | 6.0  | 7.0  | 8.0  | 9.0  | 10.0 metres | 40.0 metres | 35.0 | 30.0 | 25.0 | 20.0 | 15.0 | 10.0 | 5.0  | 0.0 | SCALE BAR 1/2500 |

|   |                  |                        |                      |                               |                |   |
|---|------------------|------------------------|----------------------|-------------------------------|----------------|---|
| SELF BUILD 4 BEDROOM DWELLING PLOT 17 BONNY MEADOW SCHOOL BROW/ MORESBY PARKS ROAD MORESBY CUMBRIA CA28 8UU For Mr and Mrs Mclean | TYPE 4 (Amended) | SECTIONAL ELEVATION AA | Scale: Date: DWG No. | 1/50 @ A3 FEB 2025 25/0427/03 | REV 00/00/0000 | Geoffrey Wallace Limited FCSD MCIAT Architectural Design and Technology Mobile 07816046756 geoffreywallaceltd@gmail.com |
|---|------------------|------------------------|----------------------|-------------------------------|----------------|---|



|   |     
|---|-----|-----|-----|-----|-----|------|------|------|------|------|-------------|------------------|--------------|-----------------|-------|---------|------------|------------|---|------|-----|------------------|--|
| SCALE BAR 1/200 ORIGINAL DRAWING SIZE A3                                                                                          | 0.0 | 2.0 | 4.0 | 6.0 | 8.0 | 10.0 | 12.0 | 14.0 | 16.0 | 18.0 | 20.0 metres |                  | 80.0 metres  | 70.0            | 60.0  | 50.0    | 40.0       | 30.0       | 20.0   | 10.0 | 0.0 | SCALE BAR 1/500  |  |
| SCALE BAR 1/100   | 0.0 | 1.0 | 2.0 | 3.0 | 4.0 | 5.0  | 6.0  | 7.0  | 8.0  | 9.0  | 10.0 metres |                  | 400.0 metres | 350.0           | 300.0 | 250.0   | 200.0      | 150.0      | 100.0   | 50.0 | 0.0 | SCALE BAR 1/2500 |  |
| SCALE BAR 1/50   | 0.0 |     | 1.0 |     | 2.0 |      | 3.0  |      | 4.0  |      | 5.0 metres  |                  |              |                 |       |         |            |            |   |      |     |                  |  |
| SELF BUILD 4 BEDROOM DWELLING PLOT 17 BONNY MEADOW SCHOOL BROW/ MORESBY PARKS ROAD MORESBY CUMBRIA CA28 8UU For Mr and Mrs Mclean |     |     |     |     |     |      |      |      |      |      |             | TYPE 4 (Amended) |              | FRONT ELEVATION |       | Scale:  | 1/50 @ A3  | REV        | Geoffrey Wallace Limited <small>FCSD MCIAT</small><br>Architectural Design and Technology<br>Mobile 07816046756<br>geoffreywallaceltd@gmail.com |      |     |                  |  |
|   |     |     |     |     |     |      |      |      |      |      |             |                  |              |                 |       | Date:   | FEB 2025   | 00/00/0000 |   |      |     |                  |  |
|   |     |     |     |     |     |      |      |      |      |      |             |                  |              |                 |       | DWG No. | 25/0427/04 |            |   |      |     |                  |  |





Front Gable

Ridge


RWP

RWP



|   |     
|---|-----|-----|-----|-----|-----|------|------|------|------|------|-------------|------------------|--------------|-------|---------------|-------|-------|------------------|-------|----------------|-----|------------------|--|---|
| SCALE BAR 1/200 ORIGINAL DRAWING SIZE A3                                                                                          | 0.0 | 2.0 | 4.0 | 6.0 | 8.0 | 10.0 | 12.0 | 14.0 | 16.0 | 18.0 | 20.0 metres |                  | 80.0 metres  | 70.0  | 60.0          | 50.0  | 40.0  | 30.0             | 20.0  | 10.0           | 0.0 | SCALE BAR 1/500  |  |   |
| SCALE BAR 1/100   | 0.0 | 1.0 | 2.0 | 3.0 | 4.0 | 5.0  | 6.0  | 7.0  | 8.0  | 9.0  | 10.0 metres |                  | 400.0 metres | 350.0 | 300.0         | 250.0 | 200.0 | 150.0            | 100.0 | 50.0           | 0.0 | SCALE BAR 1/2500 |  |   |
| SCALE BAR 1/50   | 0.0 |     | 1.0 |     | 2.0 |      | 3.0  |      | 4.0  |      | 5.0 metres  |                  |              |       |               |       |       |                  |       |                |     |                  |  |   |
| SELF BUILD 4 BEDROOM DWELLING PLOT 17 BONNY MEADOW SCHOOL BROW/ MORESBY PARKS ROAD MORESBY CUMBRIA CA28 8UU For Mr and Mrs Mclean |     |     |     |     |     |      |      |      |      |      |             | TYPE 4 (Amended) |              |       | END ELEVATION |       |       | Scale: 1/50 @ A3 |       | Date: FEB 2025 |     | REV 00/00/0000   |  | Geoffrey Wallace Limited <small>FCSD MCIAT</small><br>Architectural Design and Technology<br>Mobile 07816046756<br>geoffreywallaceltd@gmail.com |
|   |     |     |     |     |     |      |      |      |      |      |             |                  |              |       |               |       |       | DWG No.          |       | 25/0427/07     |     |                  |  |   |



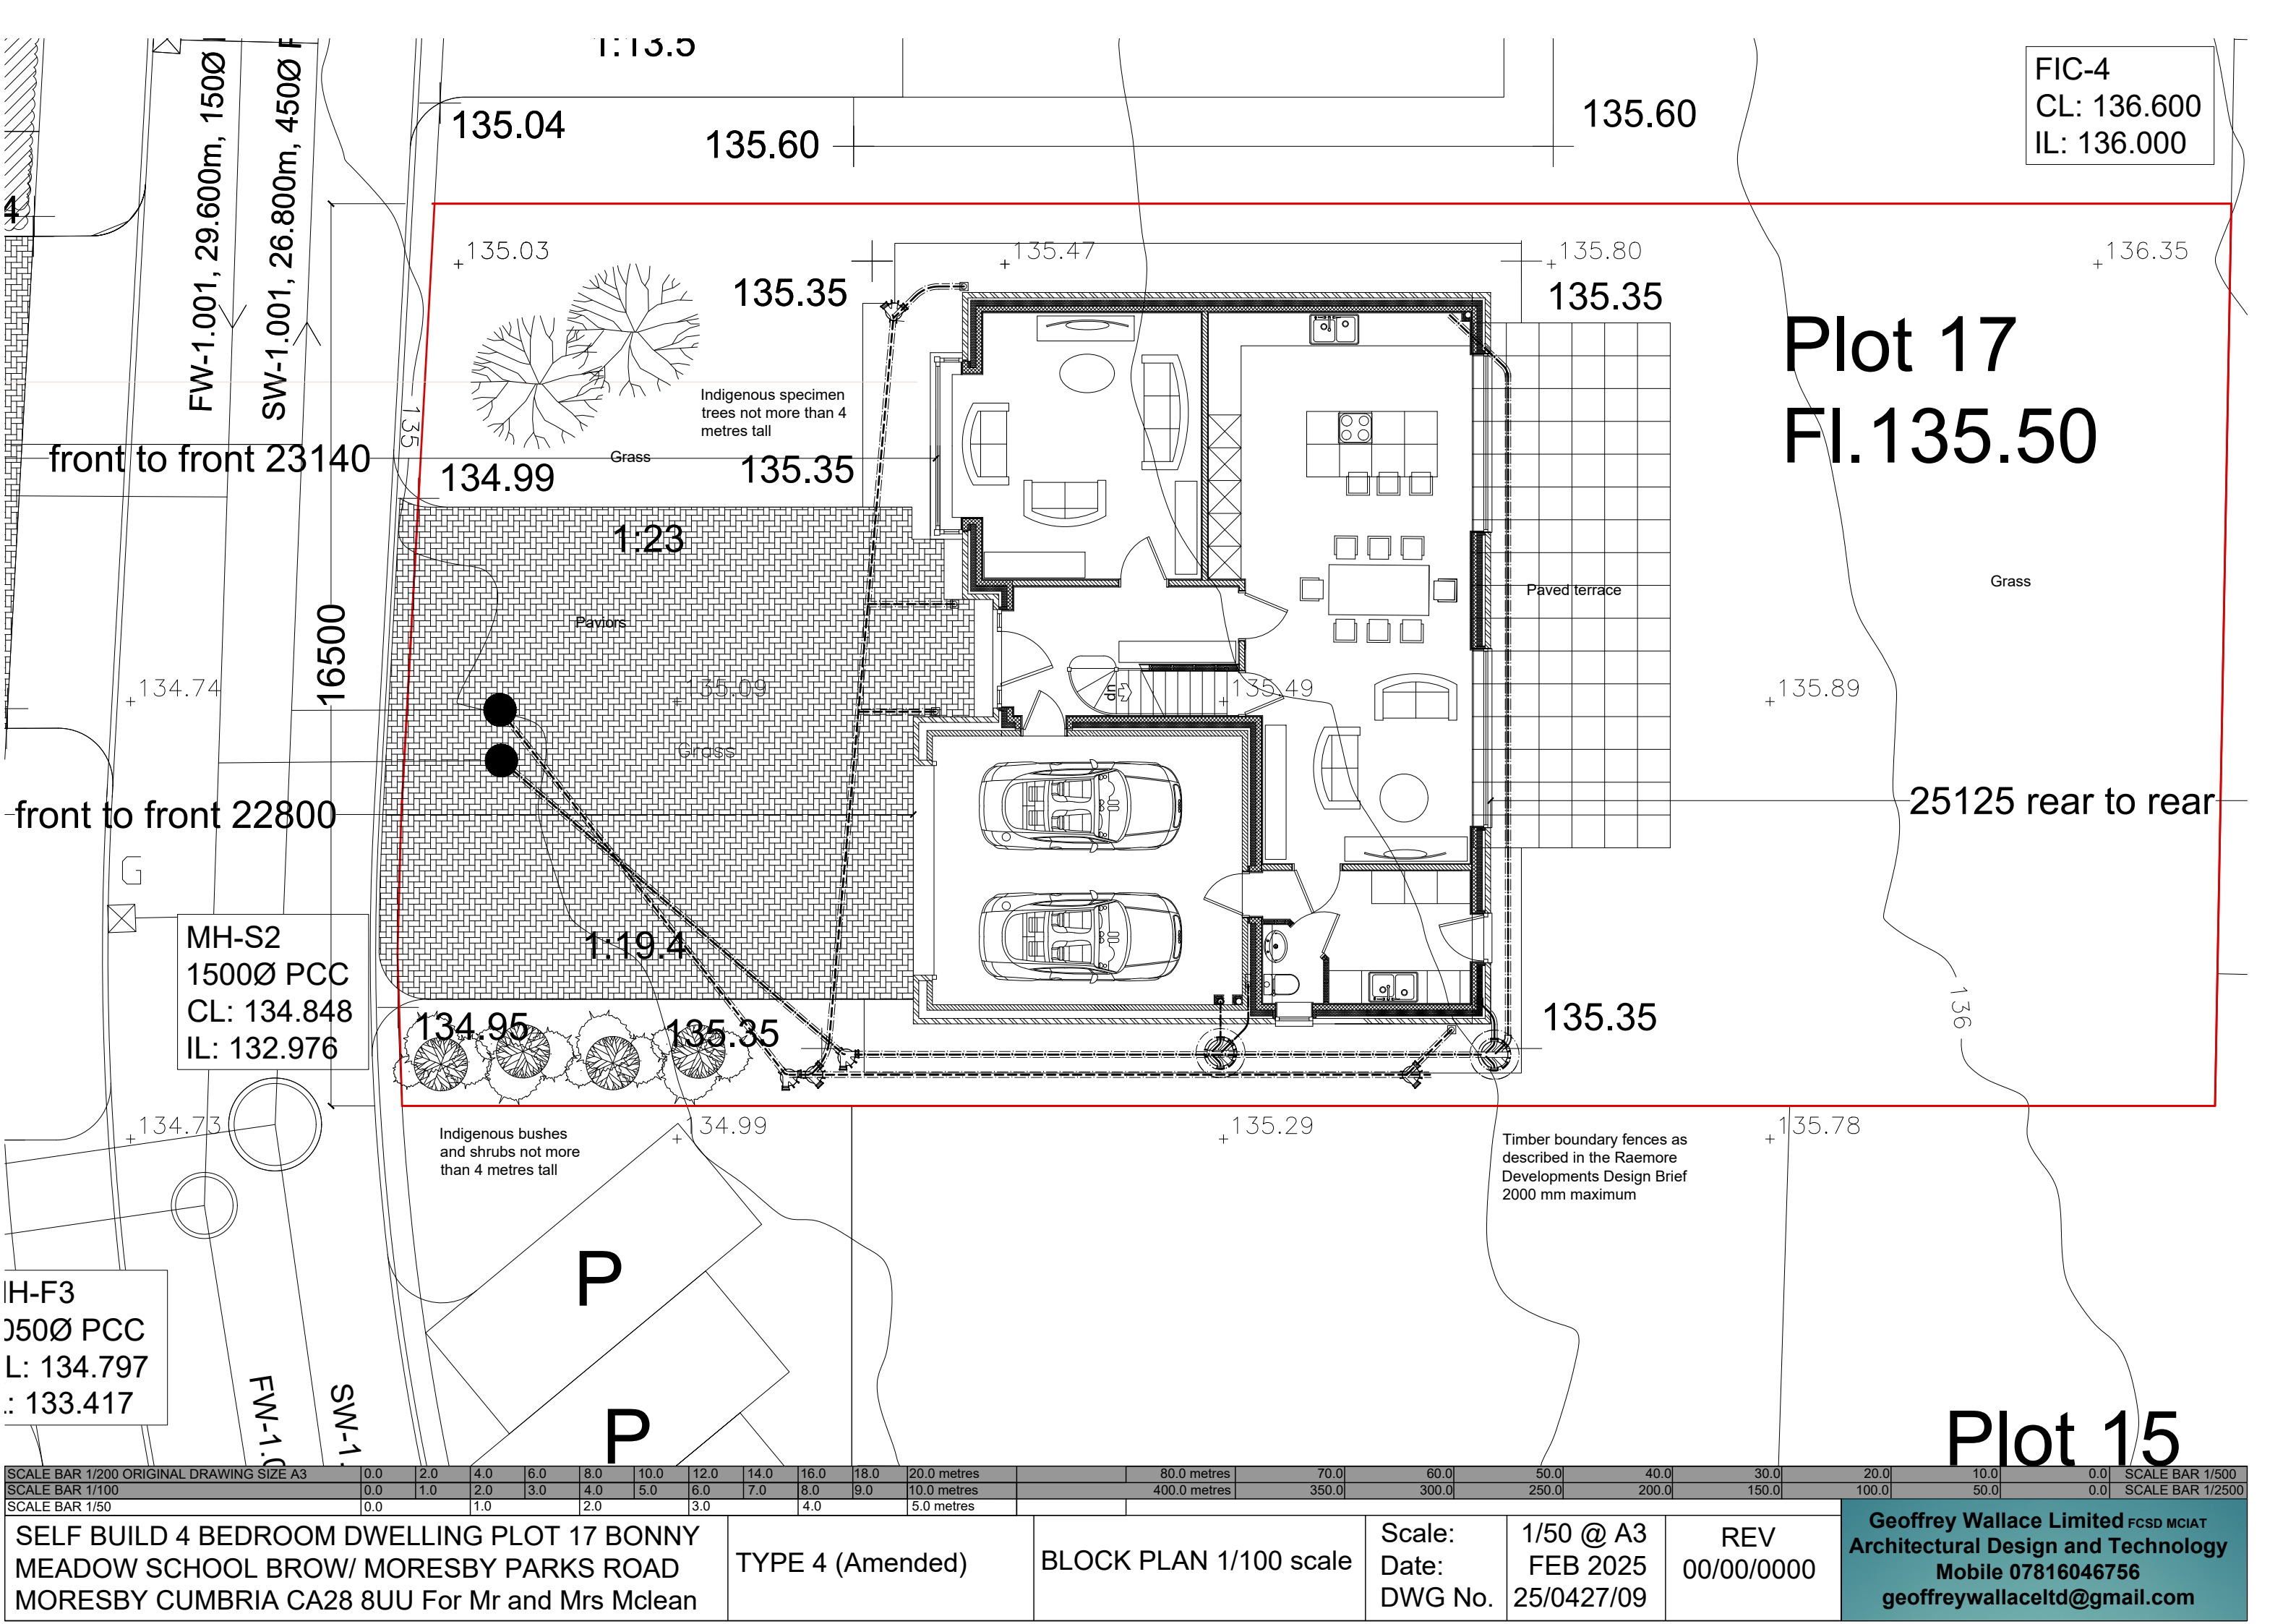

FIC-4  
CL: 136.600  
IL: 136.000

Plot 17  
FI.135.50

25125 rear to rear

Plot 15

|                                          |     
|------------------------------------------|-----|-----|-----|-----|-----|------|------|------|------|------|-------------|-------------|------|------|------|------|------|------|------|-----|------------------|
| SCALE BAR 1/200 ORIGINAL DRAWING SIZE A3 | 0.0 | 2.0 | 4.0 | 6.0 | 8.0 | 10.0 | 12.0 | 14.0 | 16.0 | 18.0 | 20.0 metres | 80.0 metres | 70.0 | 60.0 | 50.0 | 40.0 | 30.0 | 20.0 | 10.0 | 0.0 | SCALE BAR 1/500  |
| SCALE BAR 1/100                          | 0.0 | 1.0 | 2.0 | 3.0 | 4.0 | 5.0  | 6.0  | 7.0  | 8.0  | 9.0  | 10.0 metres | 40.0 metres | 35.0 | 30.0 | 25.0 | 20.0 | 15.0 | 10.0 | 5.0  | 0.0 | SCALE BAR 1/2500 |
| SCALE BAR 1/50                           | 0.0 | 1.0 | 2.0 | 3.0 | 4.0 | 5.0  | 6.0  | 7.0  | 8.0  | 9.0  | 10.0 metres | 40.0 metres | 35.0 | 30.0 | 25.0 | 20.0 | 15.0 | 10.0 | 5.0  | 0.0 | SCALE BAR 1/2500 |

SELF BUILD 4 BEDROOM DWELLING PLOT 17 BONNY  
MEADOW SCHOOL BROW/ MORESBY PARKS ROAD  
MORESBY CUMBRIA CA28 8UU For Mr and Mrs Mclean

TYPE 4 (Amended)

BLOCK PLAN 1/100 scale

Scale:  
Date:  
DWG No.

1/50 @ A3  
FEB 2025  
25/0427/09

REV  
00/00/0000

**Geoffrey Wallace Limited** FCSD MCIAT  
Architectural Design and Technology  
Mobile 07816046756  
geoffreywallaceltd@gmail.com

