
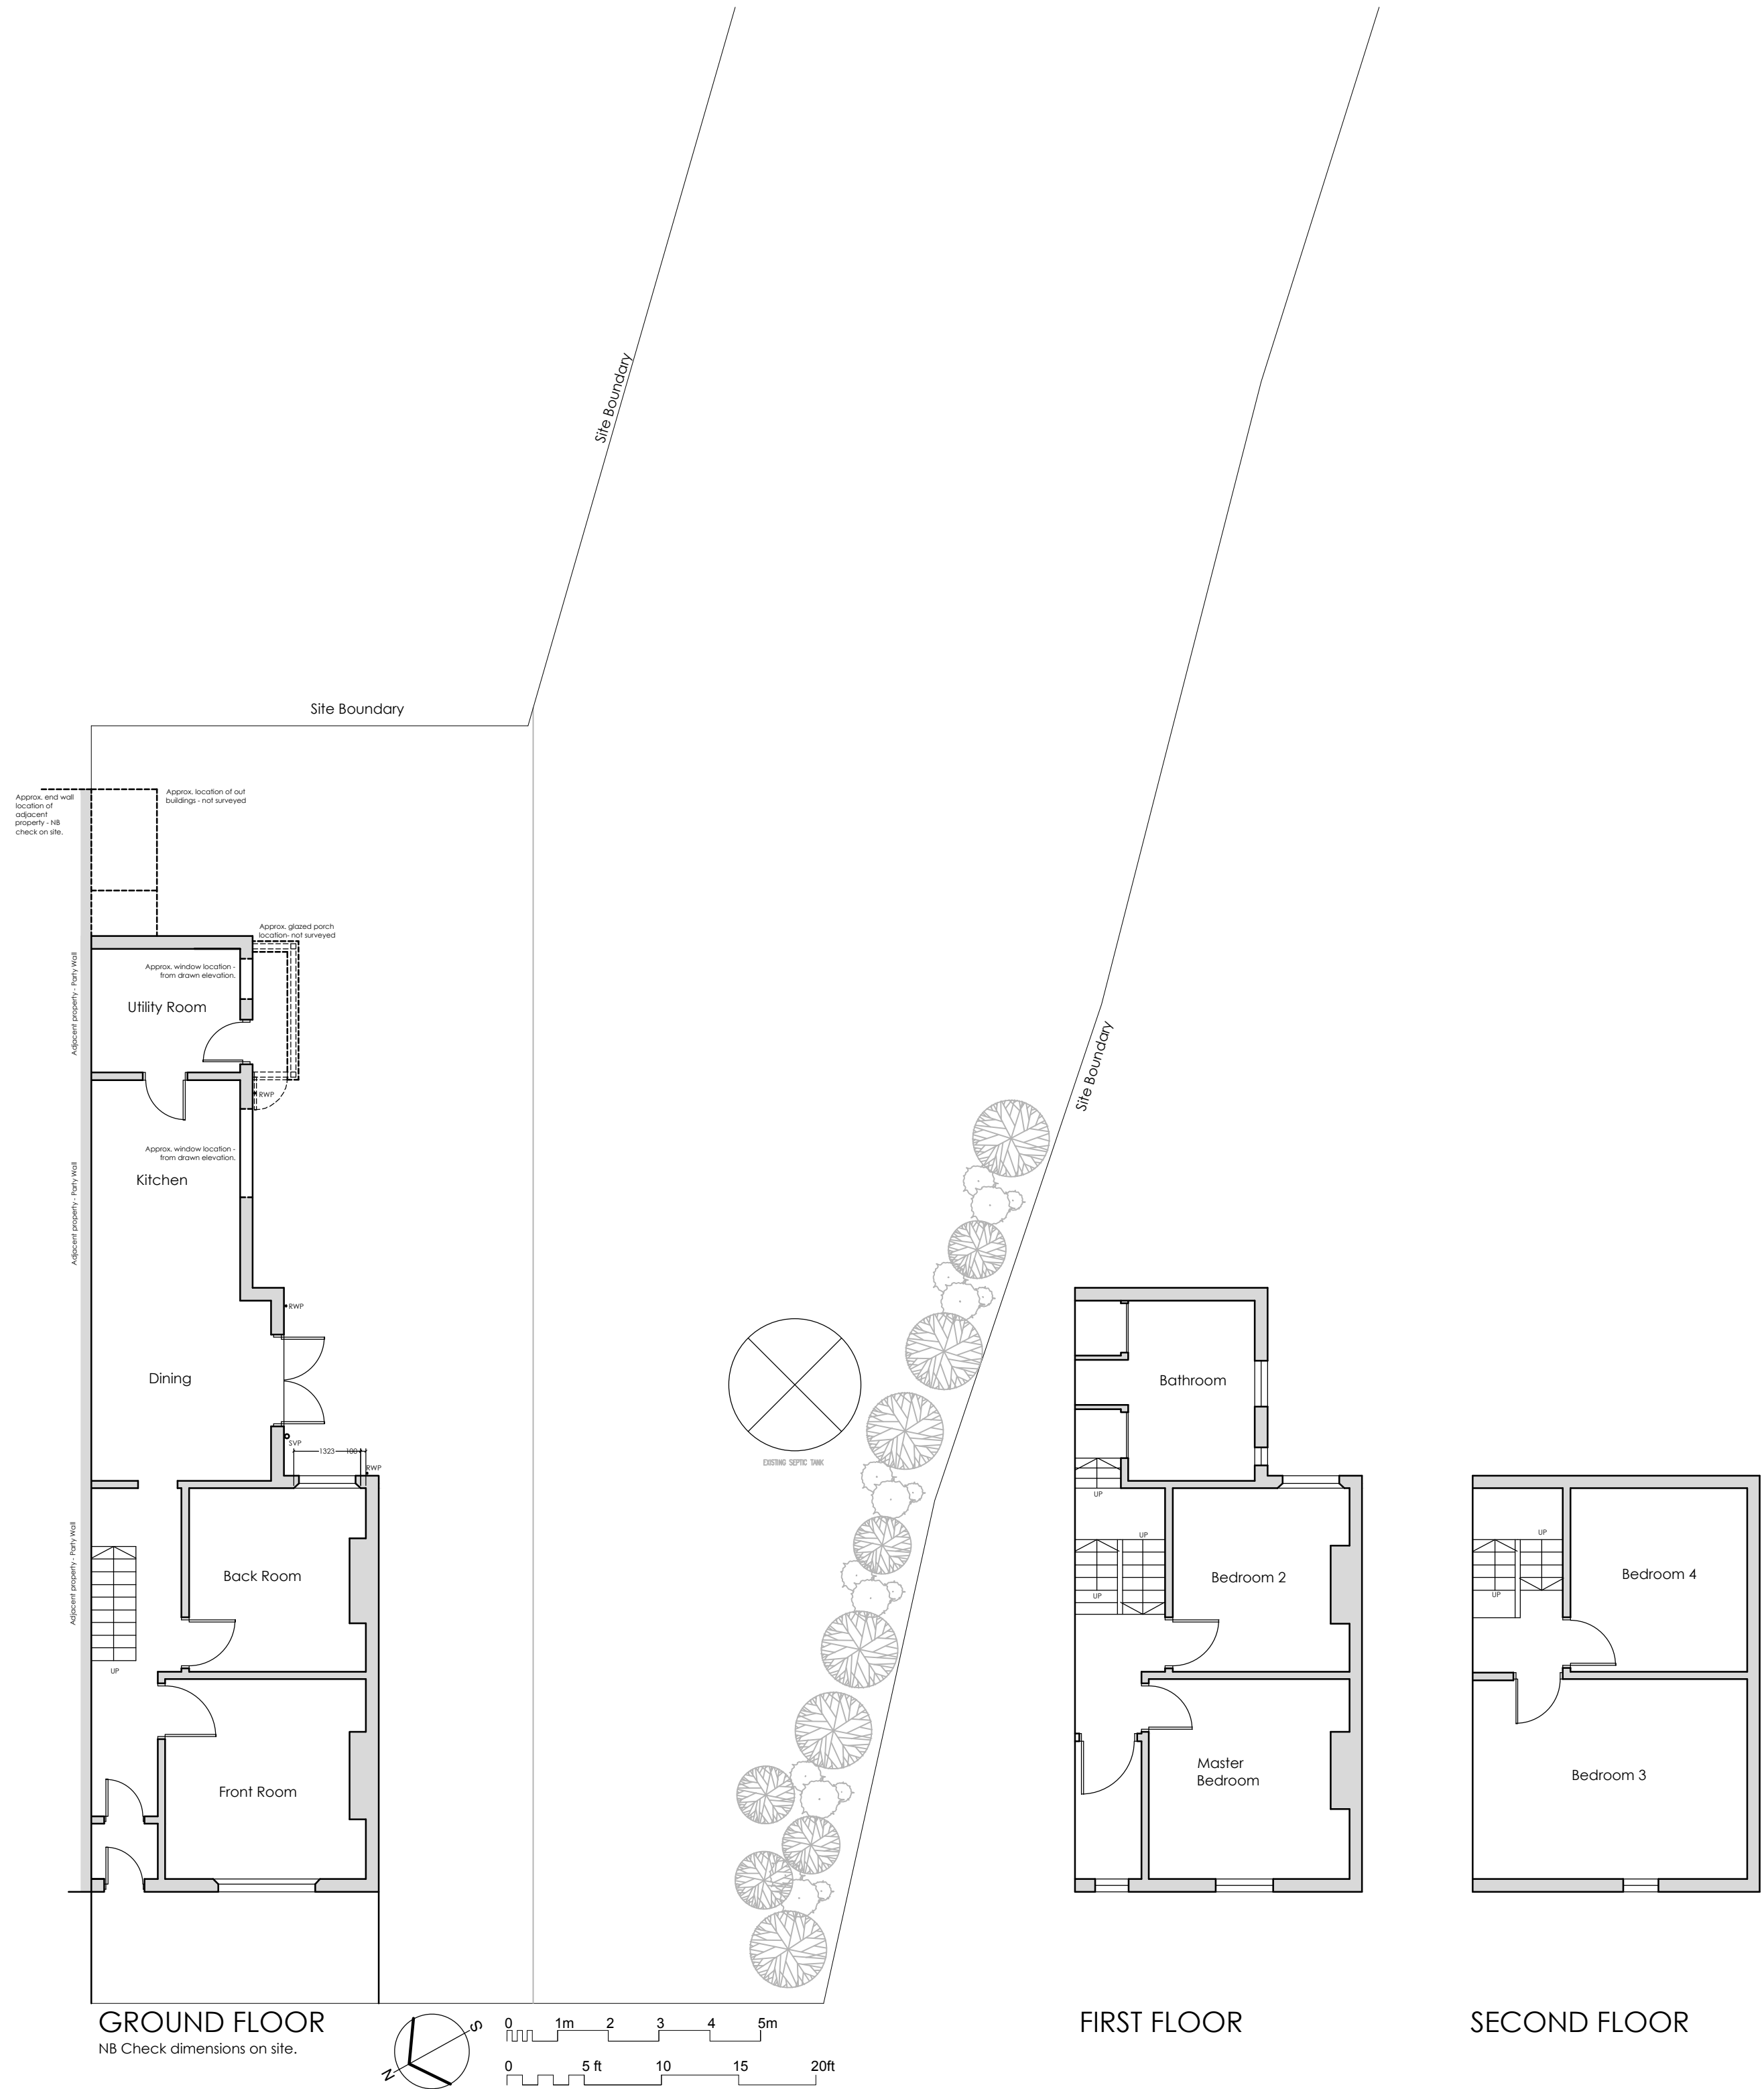


All information remains the property of the designer and may not be used for any purpose whatsoever, or reproduced through any medium without the written permission of the designer. No responsibility is accepted for unauthorised use. Do not scale off drawings, work from figured dimensions only and always verify on site.

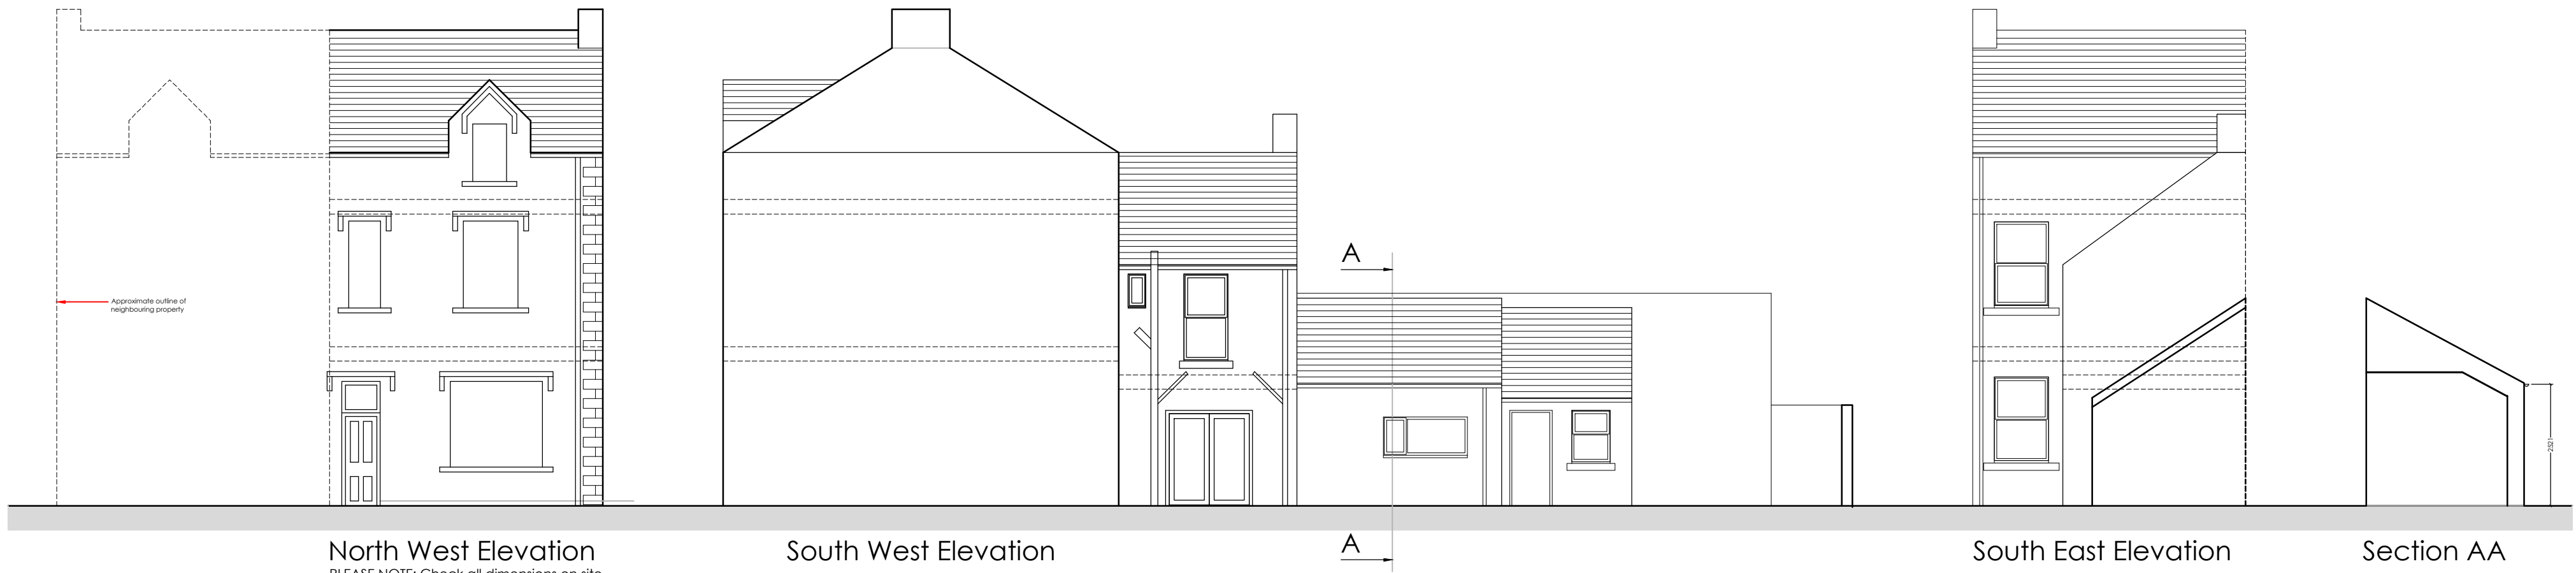

Existing Plans, Elevations and Section A-A

Alterations and Extensions to
Longlands, Whinney Hill
Cleator Moor
for Mr and Mrs Christie

DRAWING NO. : 19.39.01
SCALE : 1:100@A1
DRAWN BY : Client/JP
DRAWING NO. : FEB 2020

WK
DESIGN
ARCHITECTS

43 The Mount | Papcastle | Cockerham | Cumbria | CA13 0JZ
studio@wkdesignarchitects.co.uk | www.wkdesignarchitects.co.uk
Carolyn Williamson 07773 329572 | Paul Kitchen 07968 094847