




REVISIONS			
Rev	Description	Drawn	Date

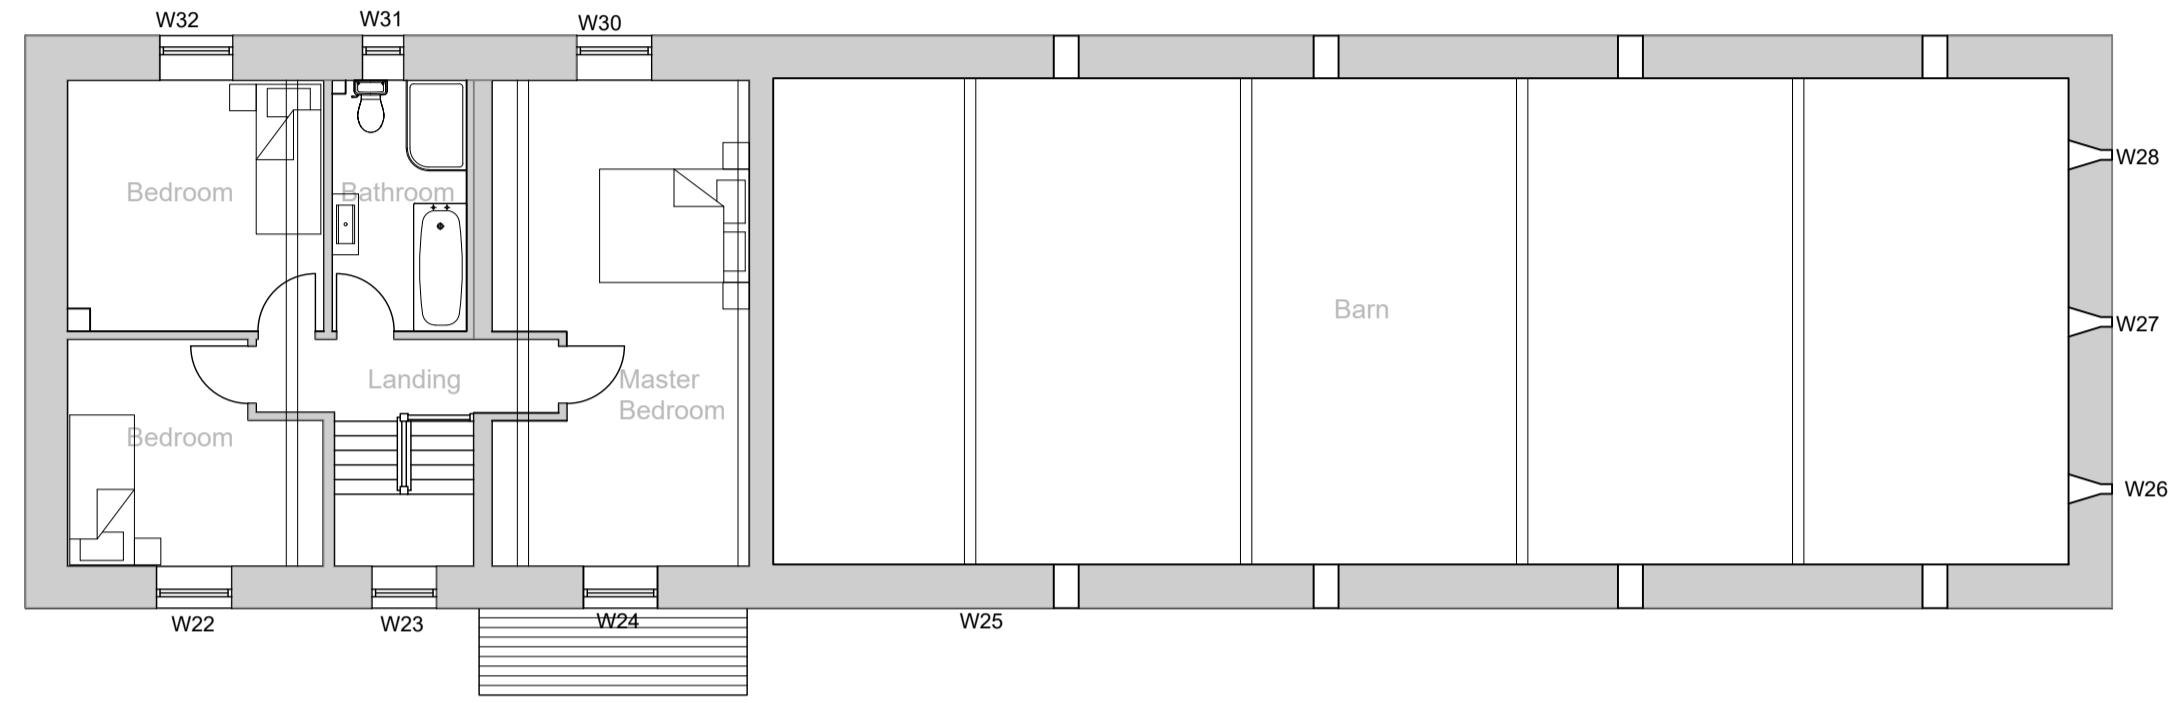

FIRST FLOOR

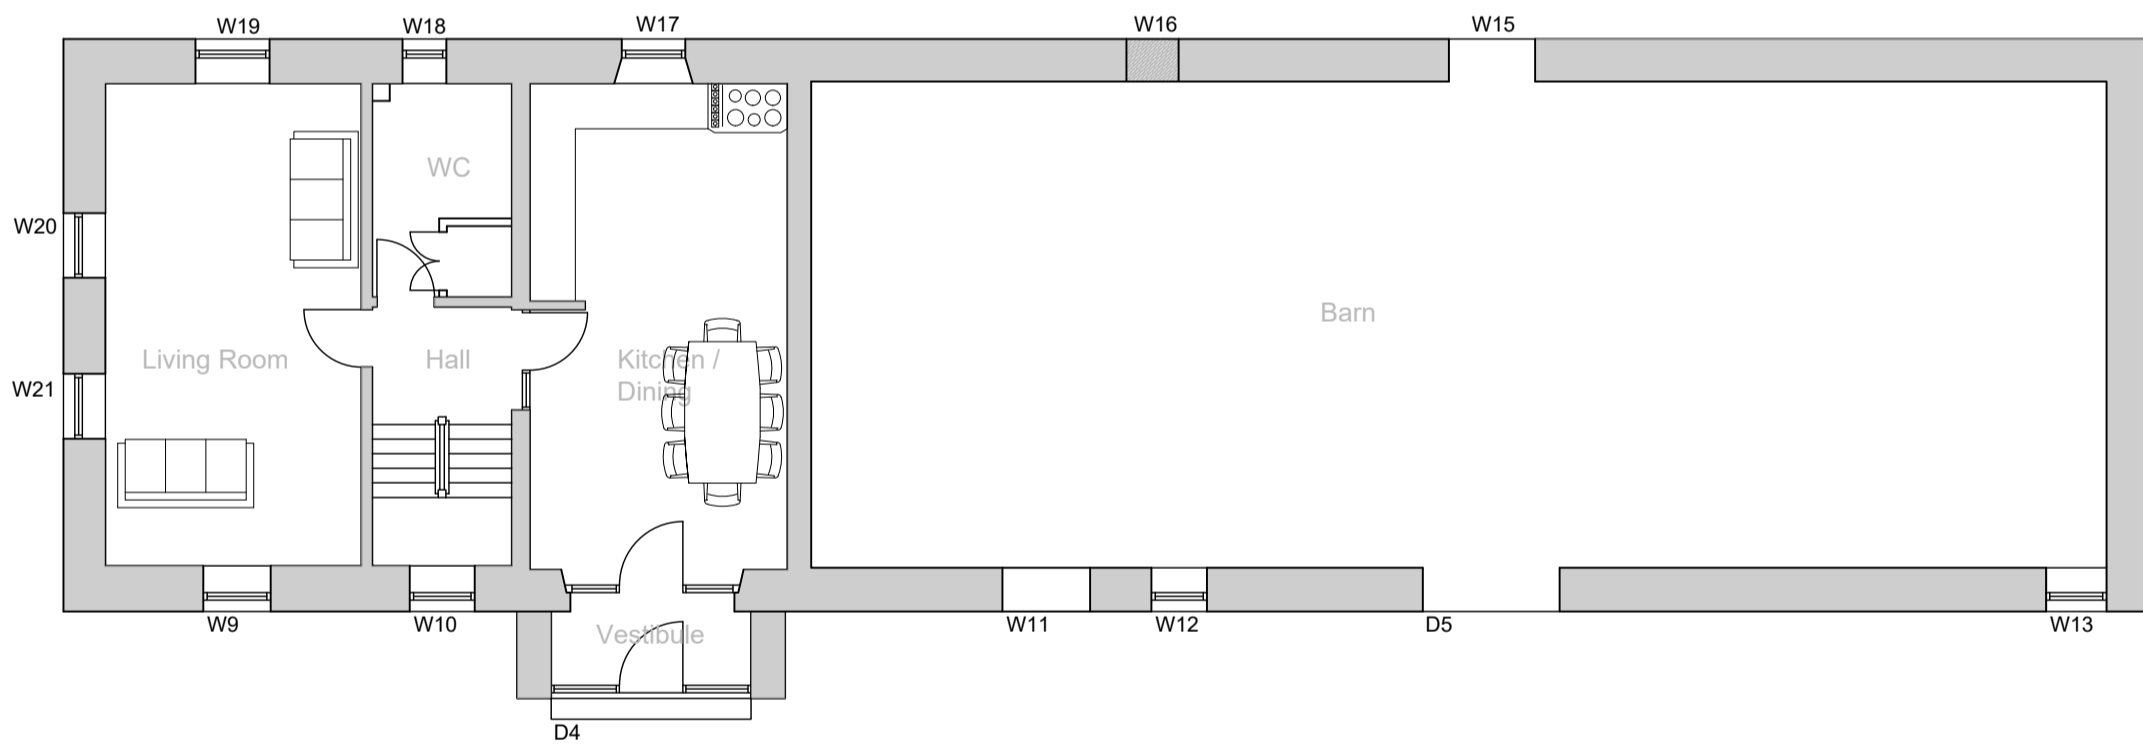


GROUND FLOOR

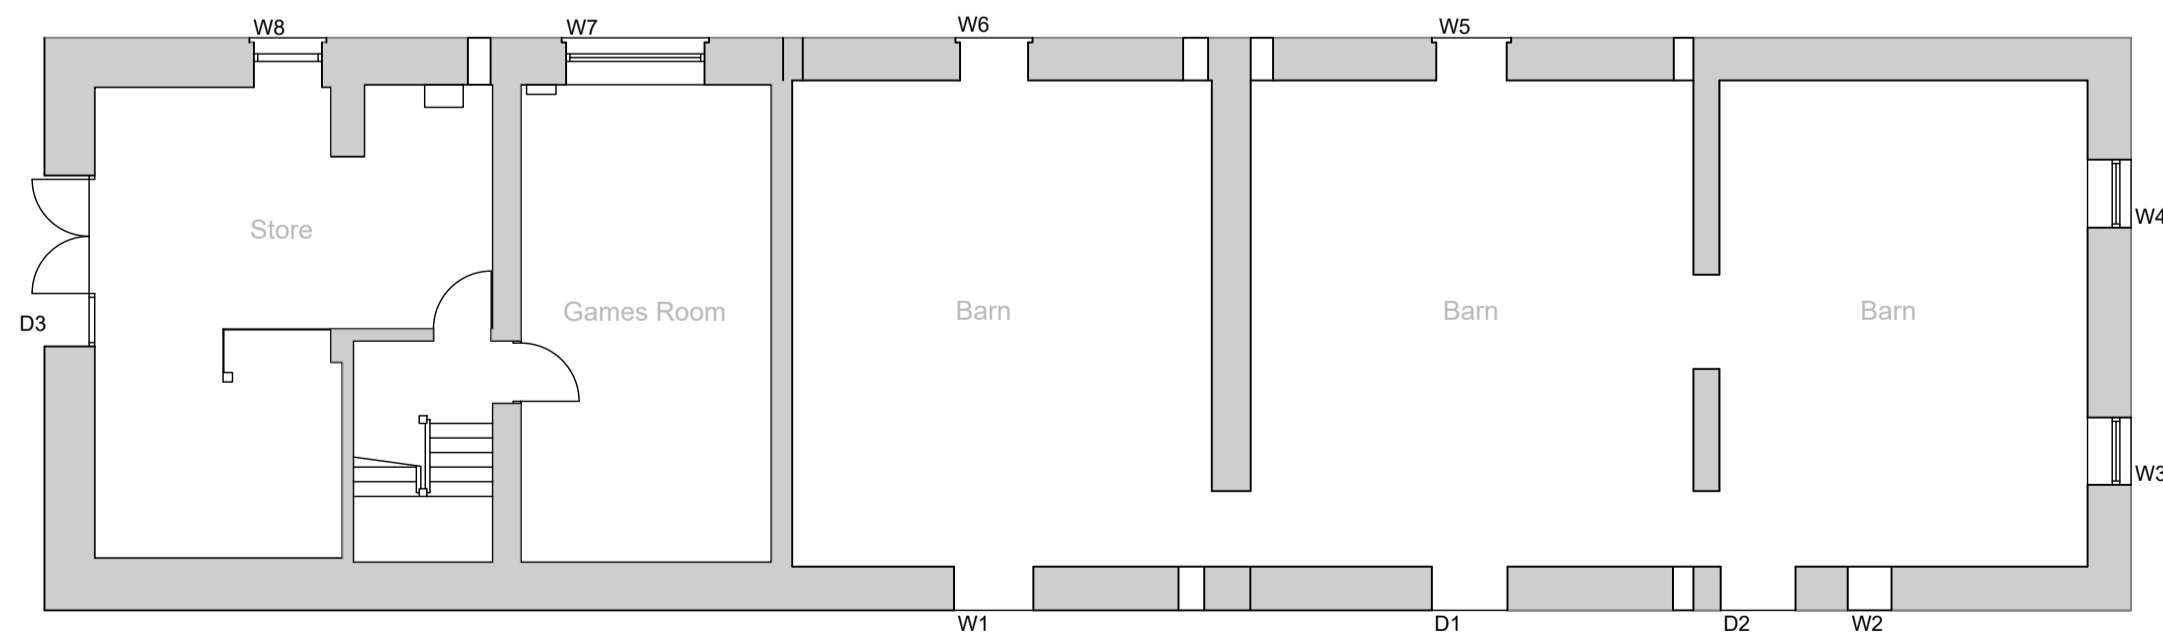


LOWER FLOOR




EAST ELEVATION

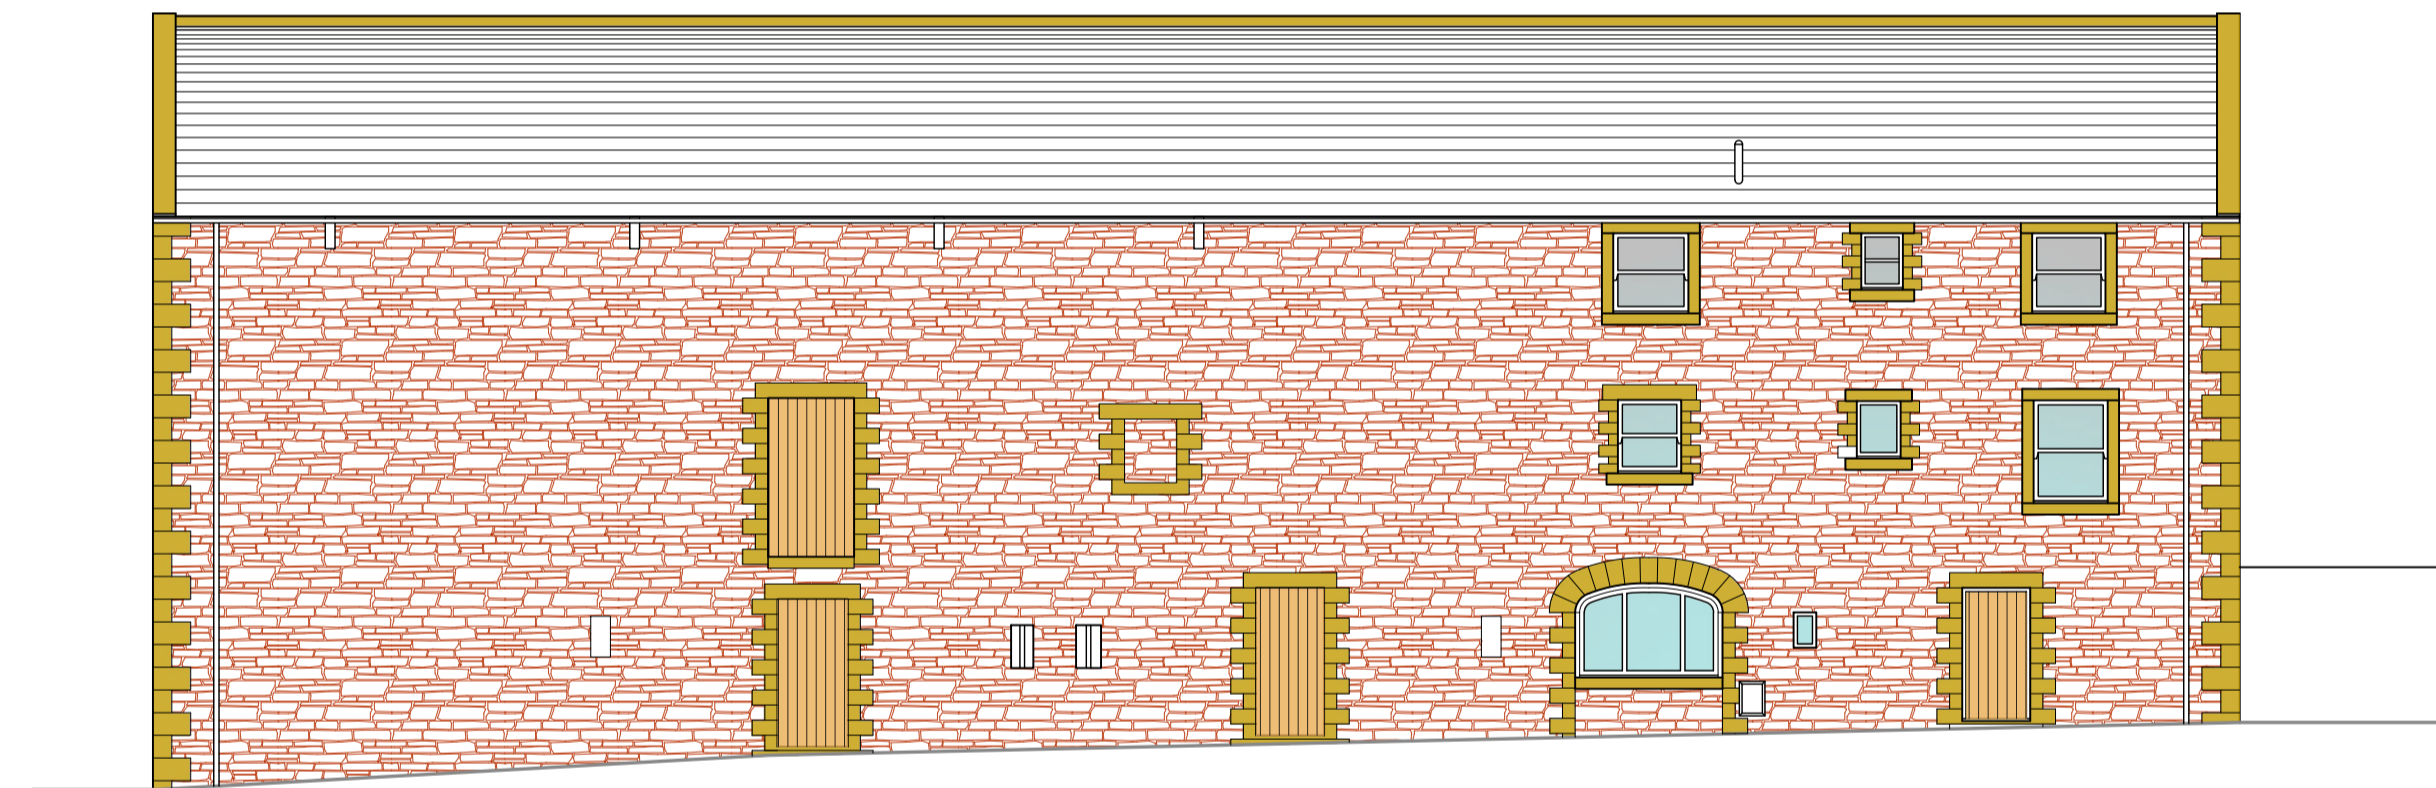

WEST ELEVATION

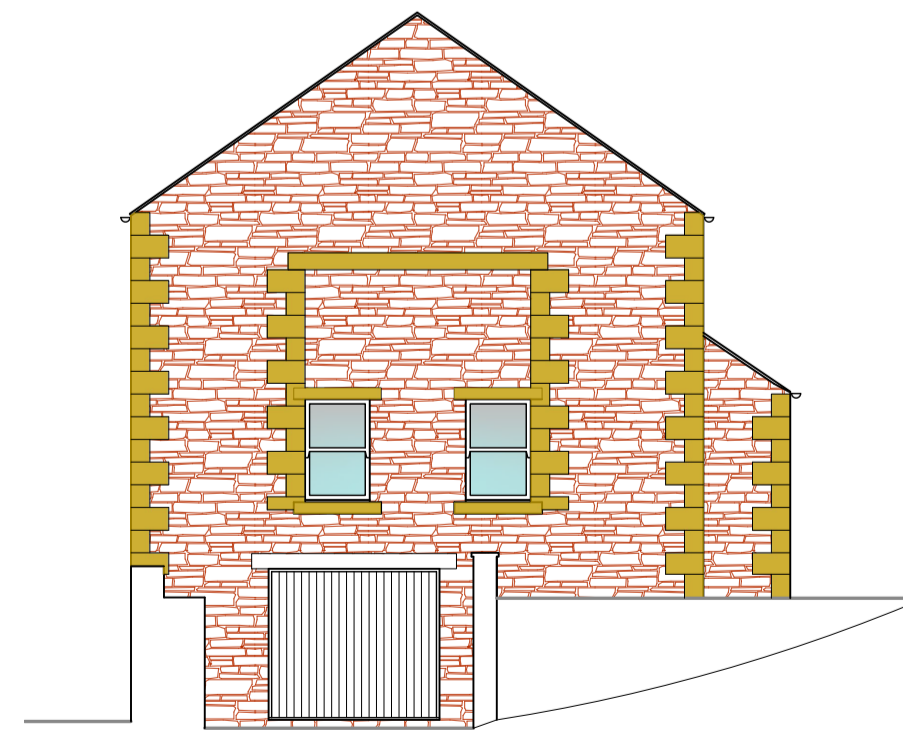

SOUTH ELEVATION

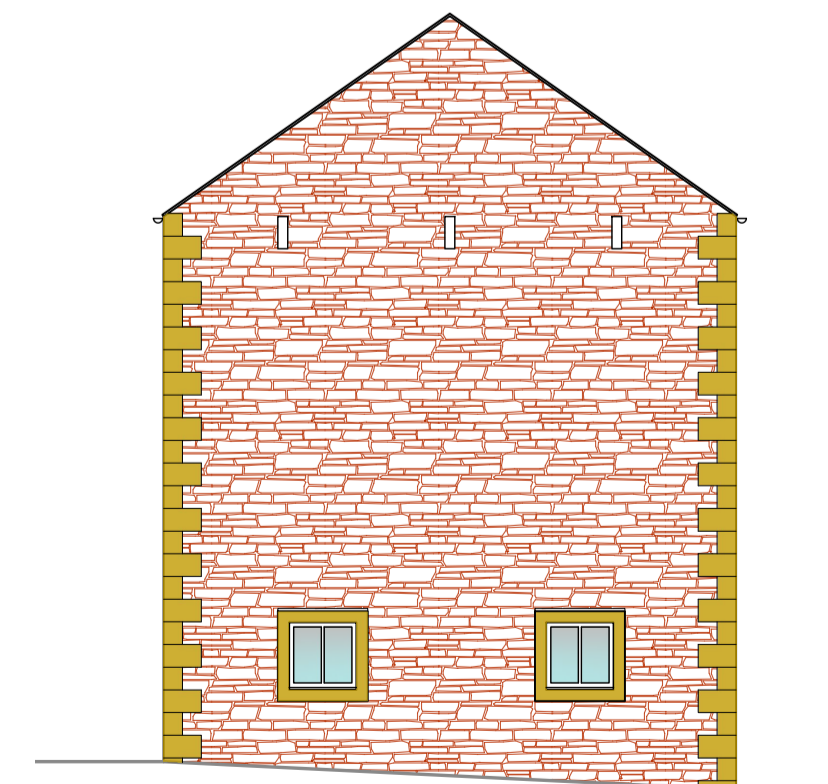

NORTH ELEVATION