


NOTES AND AMENDMENTS


This drawing is copyright ©. Figured dimensions are to be followed in preference to scaled dimensions and particulars are to be taken from the actual work where possible. Any discrepancy must be reported to the architect immediately and before proceeding.

REVISIONS


Rev	Description	Drawn	Date
-----	-------------	-------	------

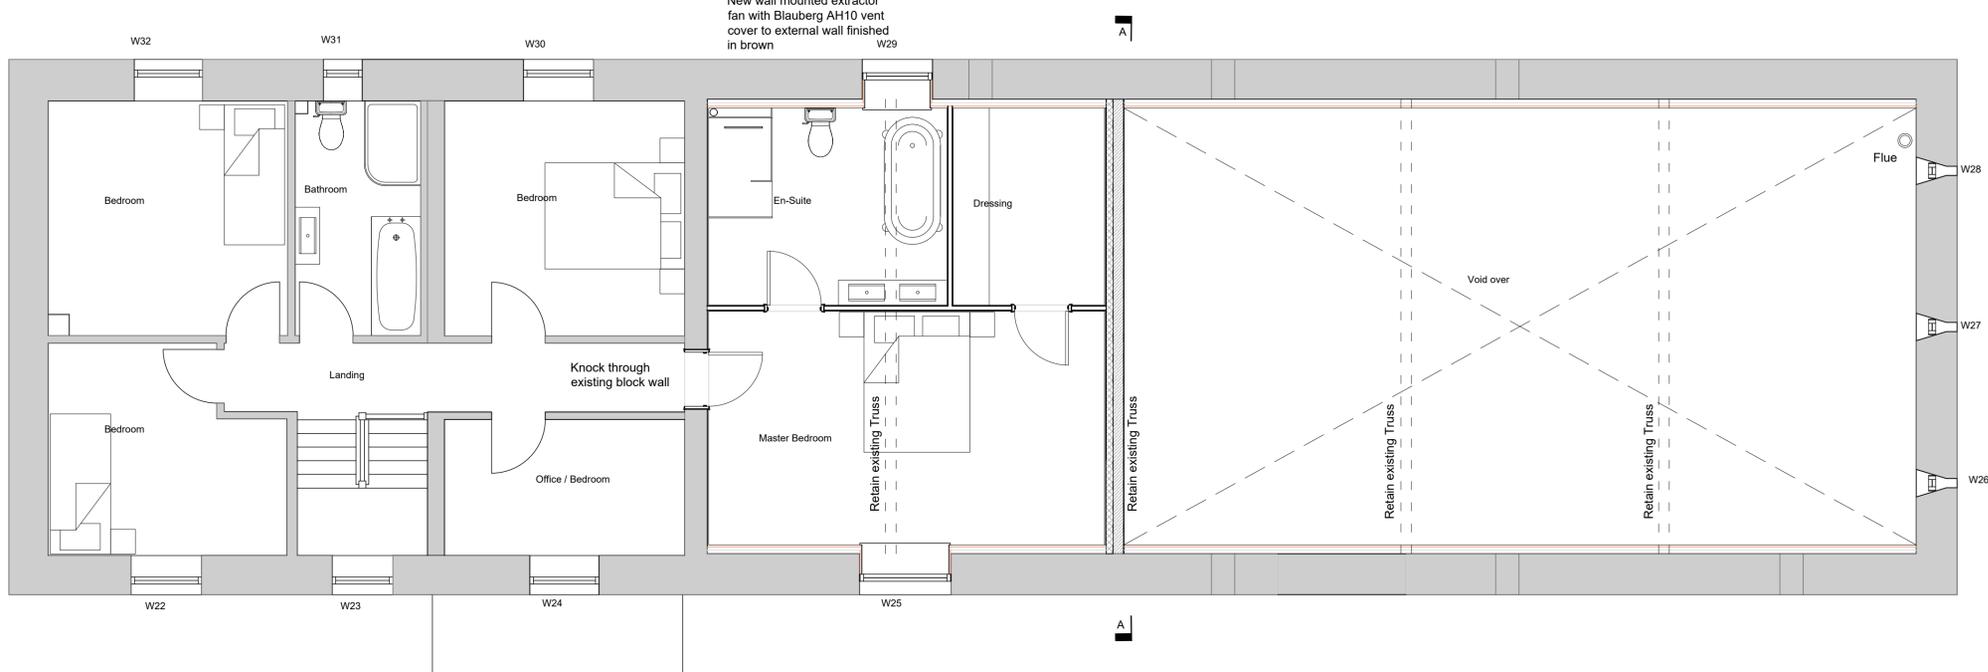

FIRST FLOOR

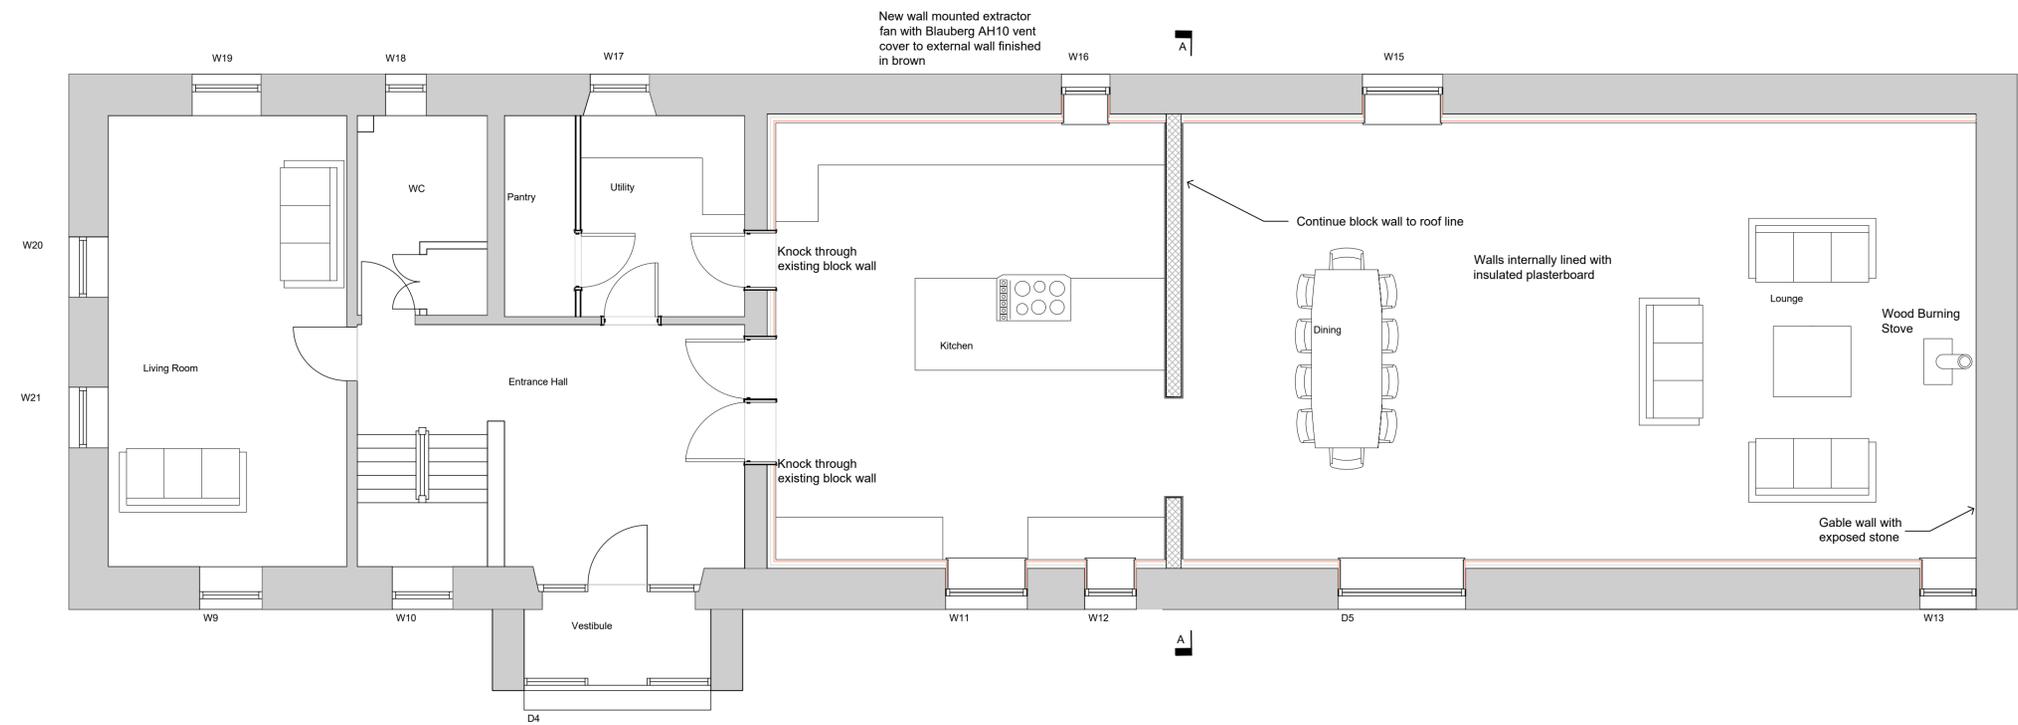

GROUND FLOOR

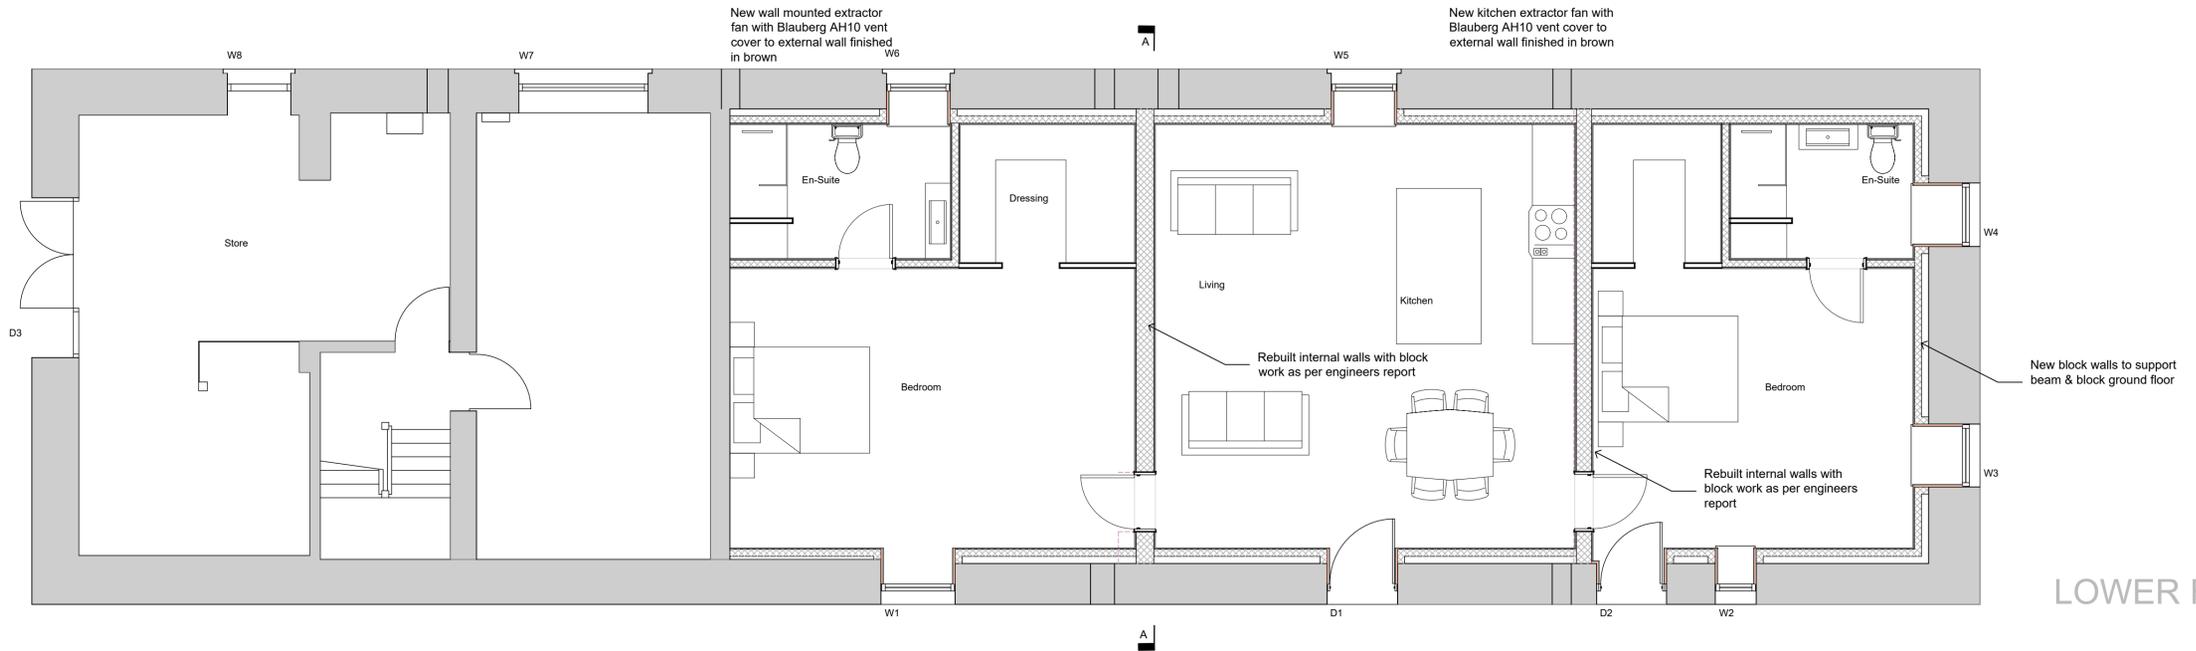

LOWER FLOOR

ASHWOOD
DESIGN ASSOCIATES LTD

Solway House Business Centre, t 01228 510616
Parkhouse Road, e admin@ashwooddesign.co.uk
Carlisle, w www.ashwooddesign.co.uk
CA6 4BY

Purpose:
Planning

Client:
Mr & Mrs Douglas

Project:
Orchard Brow Barn

Title:
As Proposed

Scale:	Sheet Size:	Drawn:	Date:
1/100	A1	db	10-22
Project No:	Drawing No:	Revision:	
1903	003	a	