


**NOTES AND AMENDMENTS**


This drawing is copyright ©. Figured dimensions are to be followed in preference to scaled dimensions and particulars are to be taken from the actual work where possible. Any discrepancy must be reported to the architect immediately and before proceeding.

**REVISIONS**

Rev	Description	Drawn	Date
-----	-------------	-------	------

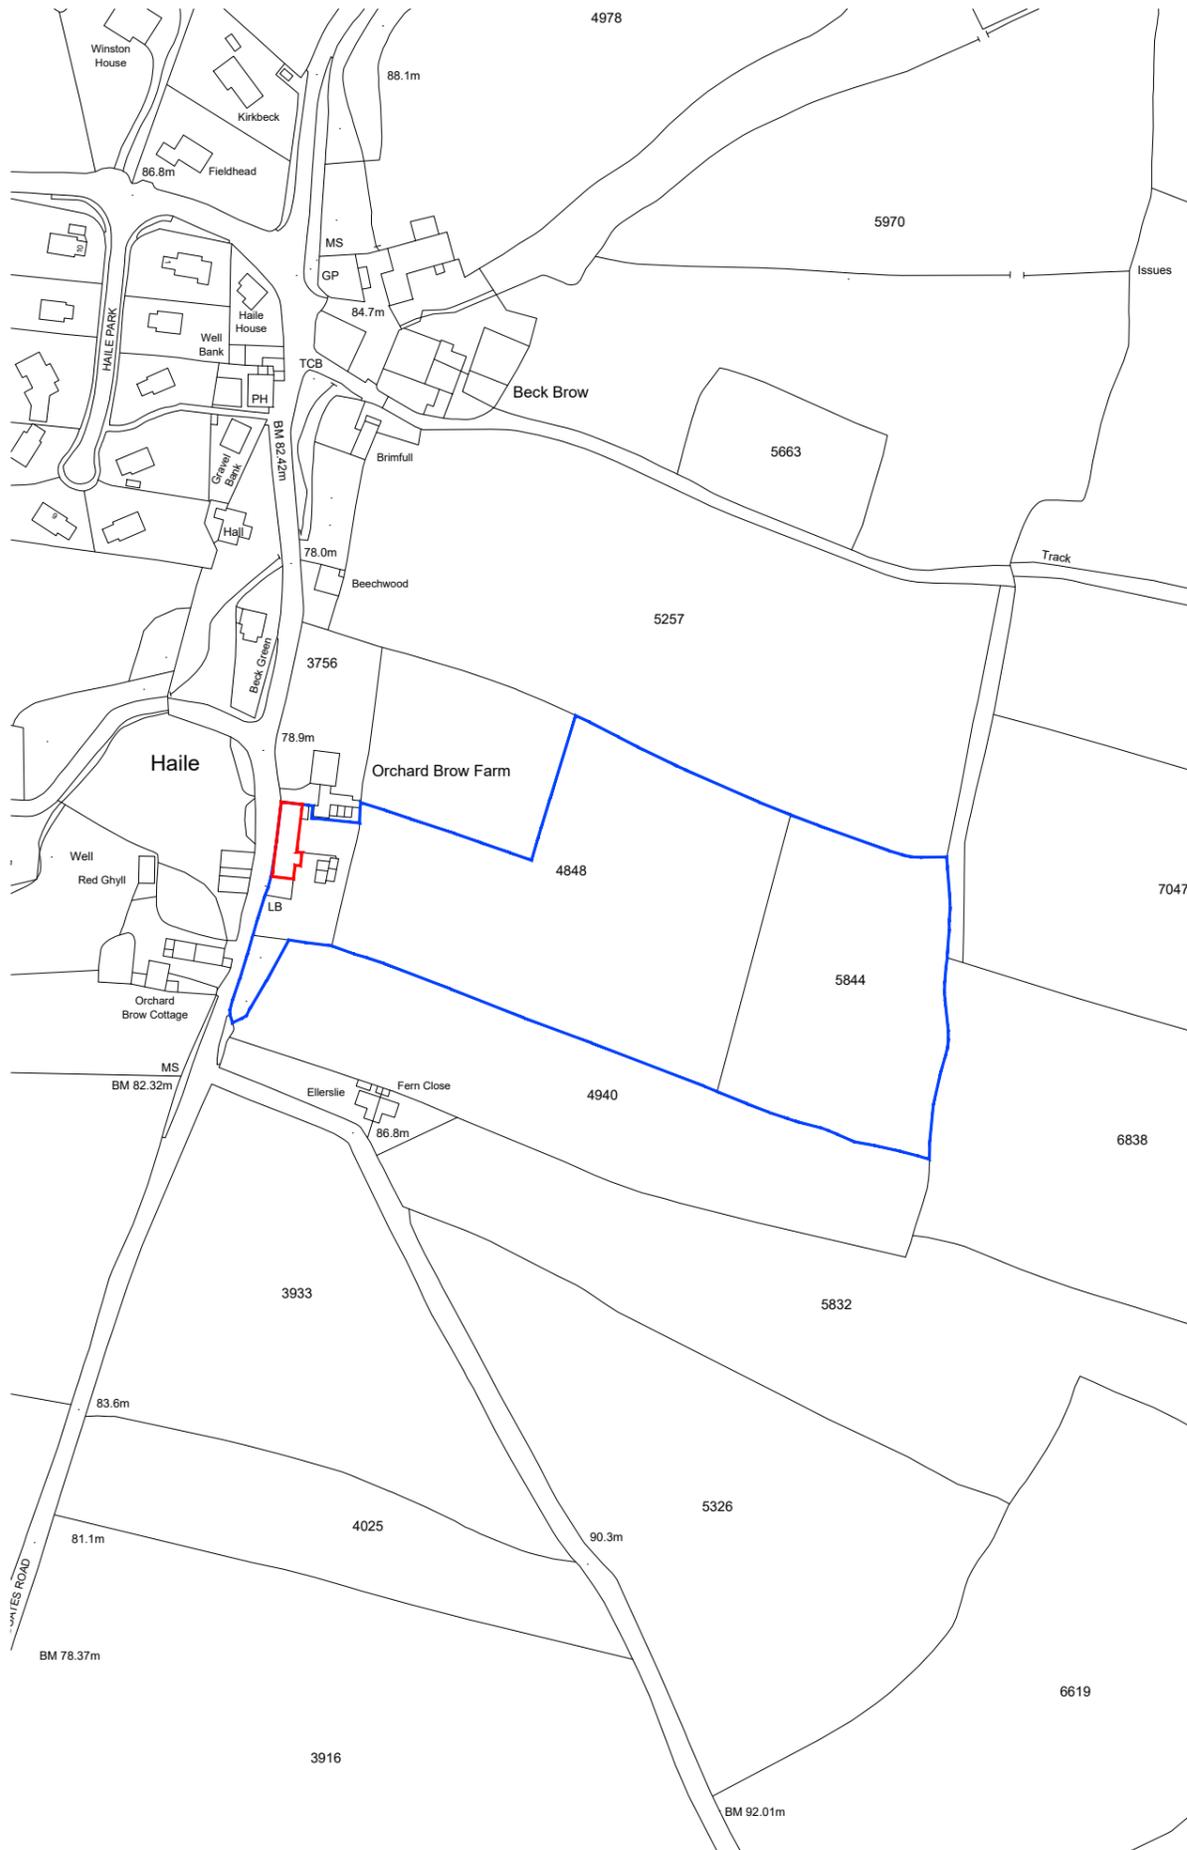

**LOCATION PLAN**

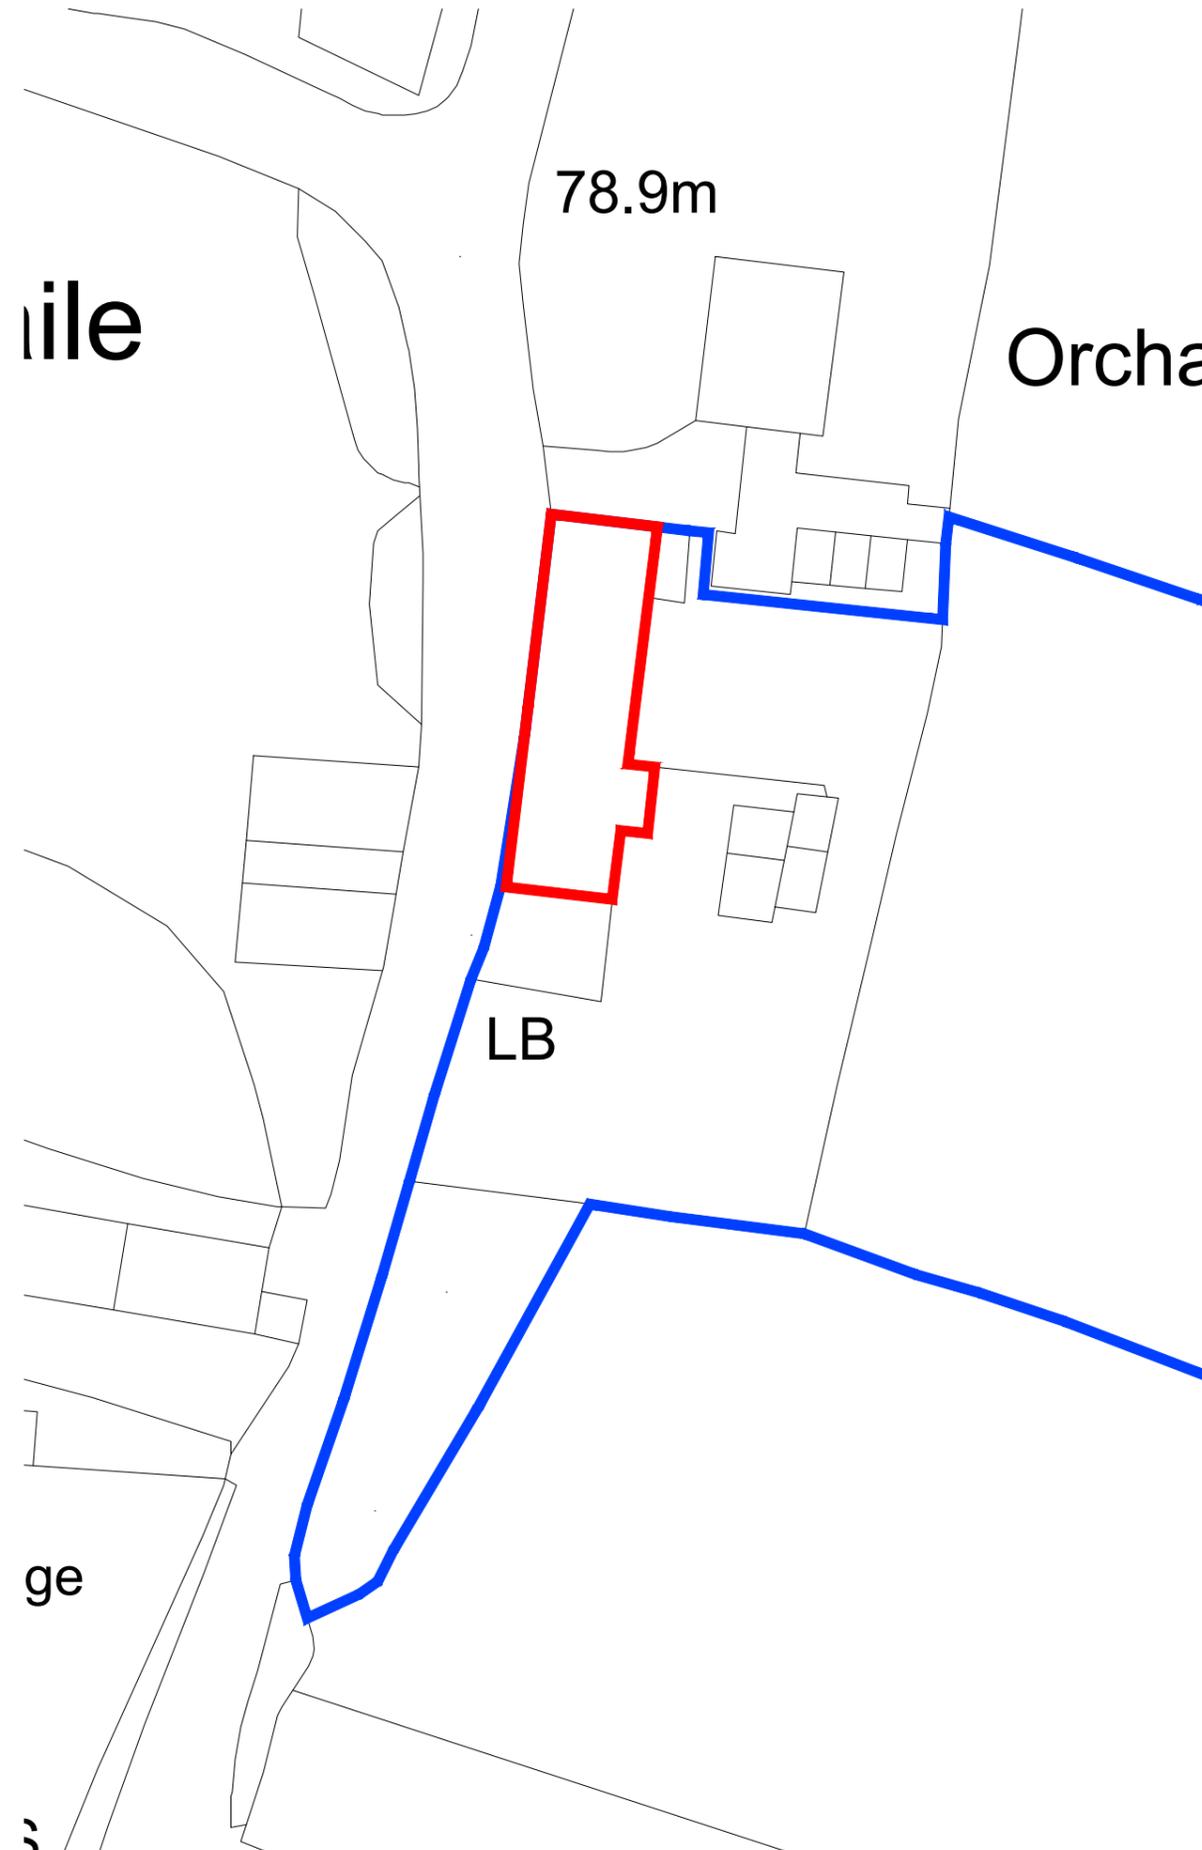

**BLOCK PLAN**



**ASHWOOD**  
DESIGN ASSOCIATES LTD

Solway House Business Centre,  
Parkhouse Road,  
Carlisle  
CA6 4BY

t 01228 510616  
e admin@ashwooddesign.co.uk  
w www.ashwooddesign.co.uk

Purpose:

**Planning**

Client:

**Mr & Mrs Douglas**

Project:

**Orchard Brow Barn**

Title:

**Location and Block Plan**

Scale:	Sheet Size:	Drawn:	Date:
1/2500 & 1/500	A3	db	10-22
Project No:	Drawing No:	Revision:	
1903	006	a	