


SITE LOCATION PLAN
 AREA 4 HA
 SCALE: 1:1250 on A4
 CENTRE COORDINATES: 318520,479853

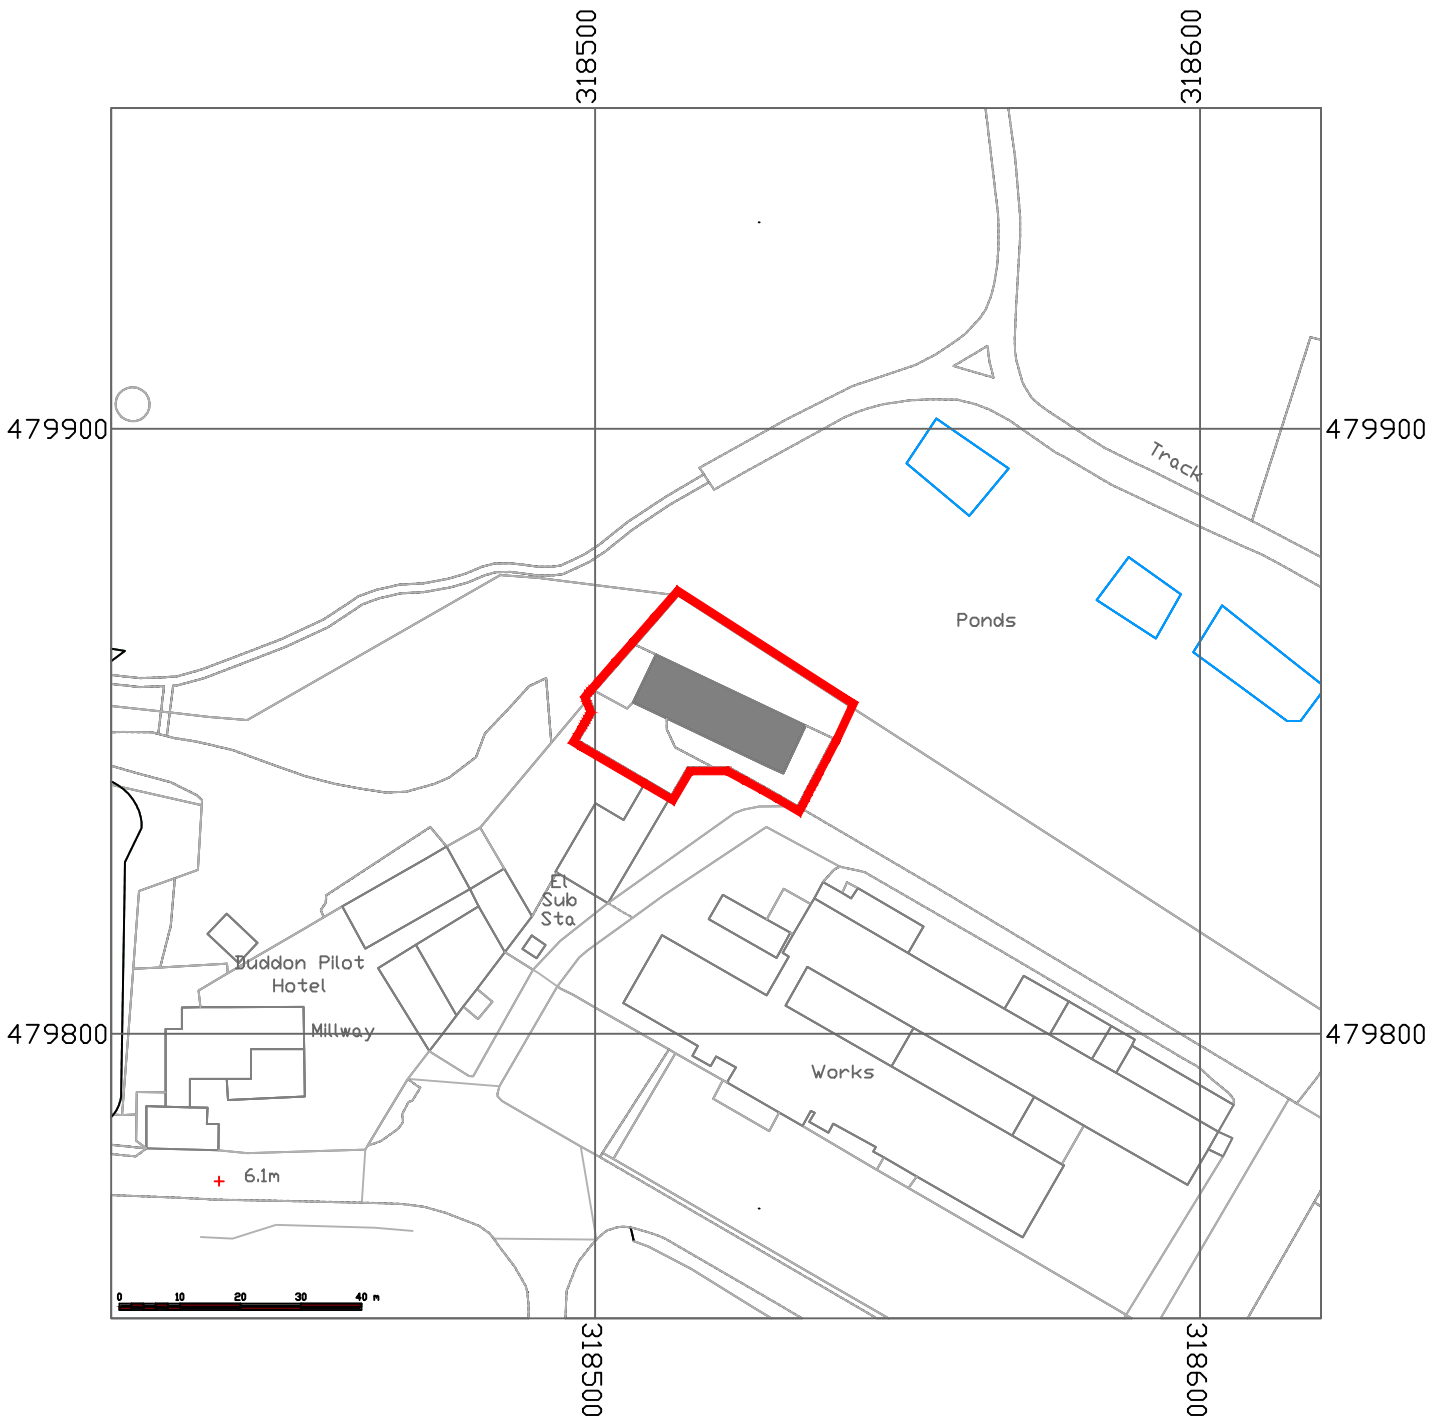


Supplied by Streetwise Maps Ltd
 www.streetwise.net
 Licence No: 100047474
 11:23:56 31/07/2019

——— Site Boundary

This drawing is protected by copyright and must not be copied or reproduced without the written consent of M&P Gadsden Consulting Engineers Ltd. No dimensions are to be scaled from this drawing. All dimensions and sizes to be checked on site. ©

Client: AS IF BY MAGIC LTD		
Project: Side Extension @ Millway, Devonshire House, Devonshire Road Millom, Cumbria, LA18 4JP		
Drawing Title: SITE LOCATION MAP		
Status: PLANNING APPLICATION		
Date: 30/07/19	Drawn: KF	Scale: 1:1250 - A4
Drawing No.: 19195_PL01_101		Revision: A

M & P Gadsden
 Consulting Engineers Ltd

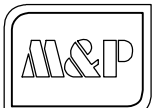

Unit 20
 Meetings Industrial Estate
 Park Road
 Barrow-in-Furness
 Cumbria
 LA14 4TL

Tel: 01229 813333

Web: www.mpg-consulting.co.uk
 E-mail: mpg@mpg-consulting.co.uk