


Reference Plan

Scale 1:5000 @ A3

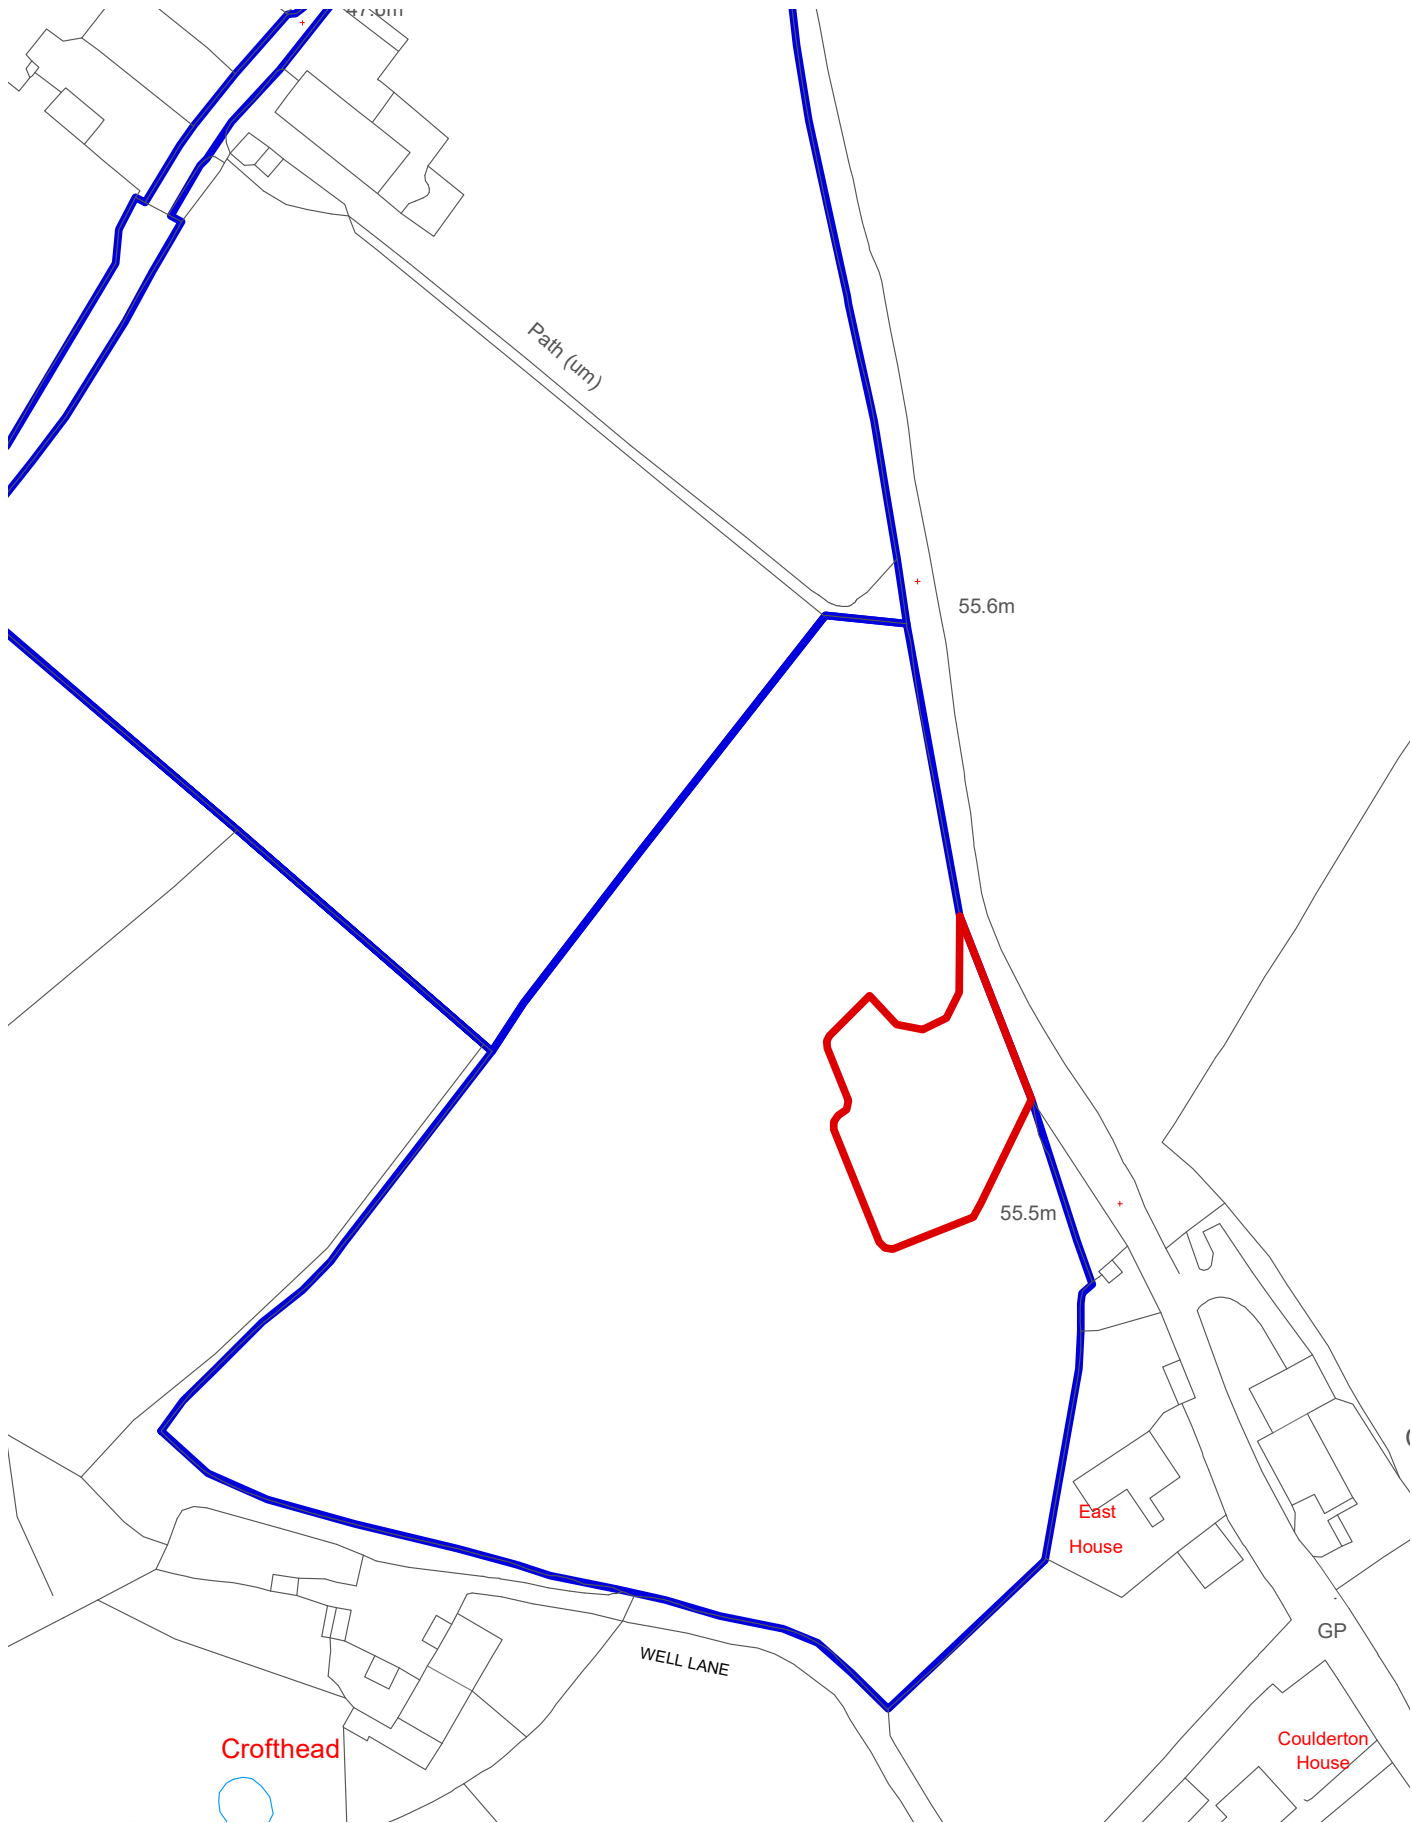

Site Location Plan

Scale 1:1250 @ A3



Please Note:

Drawings subject to relevant statutory approvals.

All dimensions to be checked on site. Do not scale from this drawing. Work to figured dimensions only.

C This drawing is copyright of MC Architecture + Design and may not be reproduced in any way without their specific permission.

MCA
MC Architecture + Design

- ☐ Preliminary ☐ Tender
☒ For Approval ☐ Construction

Client >
Mr & Mrs Thomsen.

Project >
Land Adjacent East Cottage, Couderton,
Cumbria, CA22 2UR.

Drawing Title >
Site Location Plan.

Scale >
1:1250 @ A3

Date >
Jun 2020

Drawing No. >
1920-005-01

Rev >

C