


Please Note:

Drawings subject to relevant statutory approvals.

All dimensions to be checked on site. Do not scale from this drawing. Work to figured dimensions only.

C This drawing is copyright of MC Architecture + Design and may not be reproduced in any way without their specific permission.

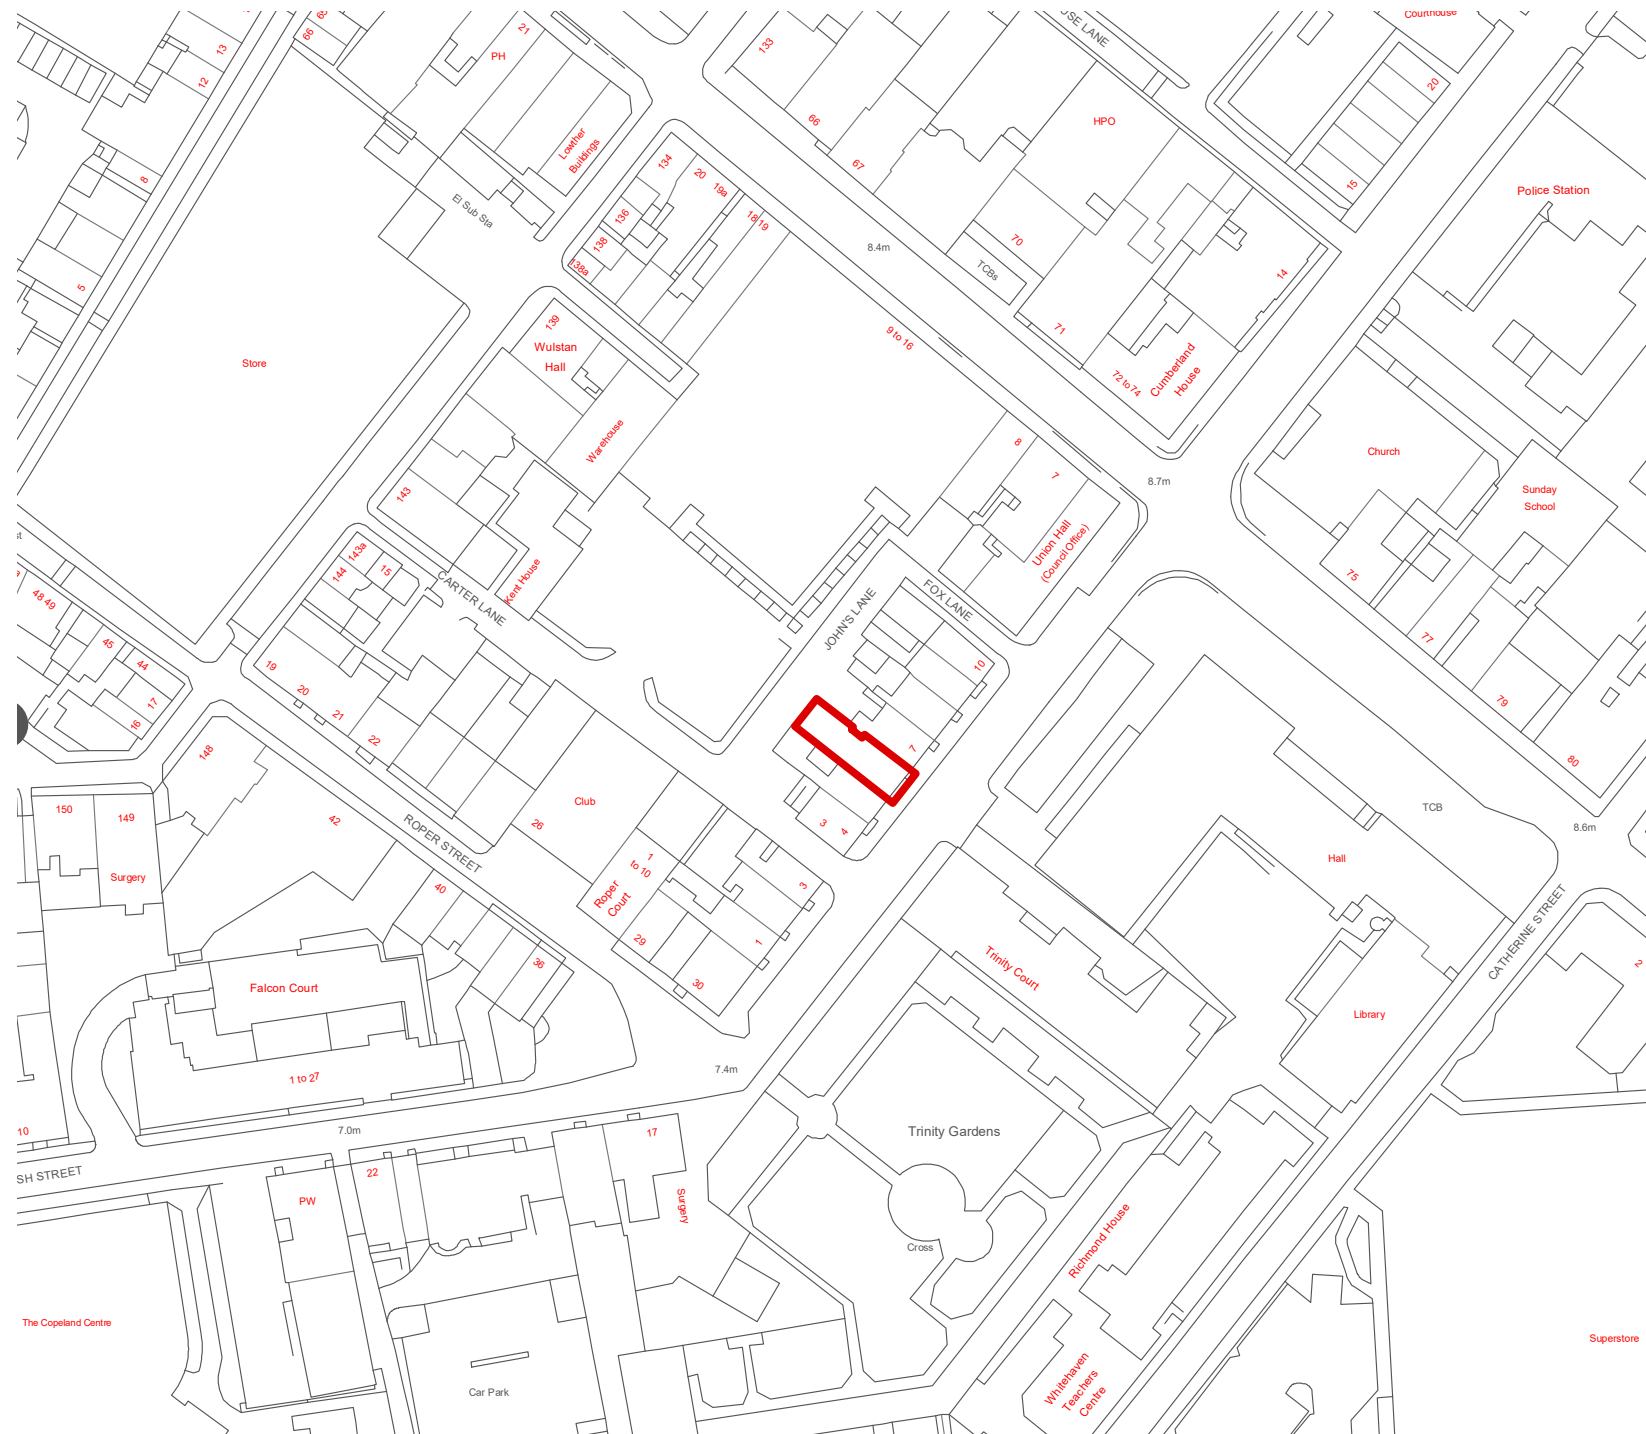

Site Location Plan

Scale 1:1250 @ A3



MCA
MC Architecture + Design

☐ Preliminary

☐ For Approval

☐ Tender

Construction

Client >

6 Scotch Street Limited

Project >

6 Scotch Street, Whitehaven, Cumbria,
CA28 7BJ.

Drawing Title >

Site Location Plan

Scale >

1:1250 @ A3

Date >

Jul 2020

Drawing No. >

1920-009-01

Rev > 

4