


Please Note:

Drawings subject to relevant statutory approvals.

All dimensions to be checked on site. Do not scale from this drawing. Work to figured dimensions only.

C: This drawing is copyright of MC Architecture + Design and may not be reproduced in any way without their specific permission.

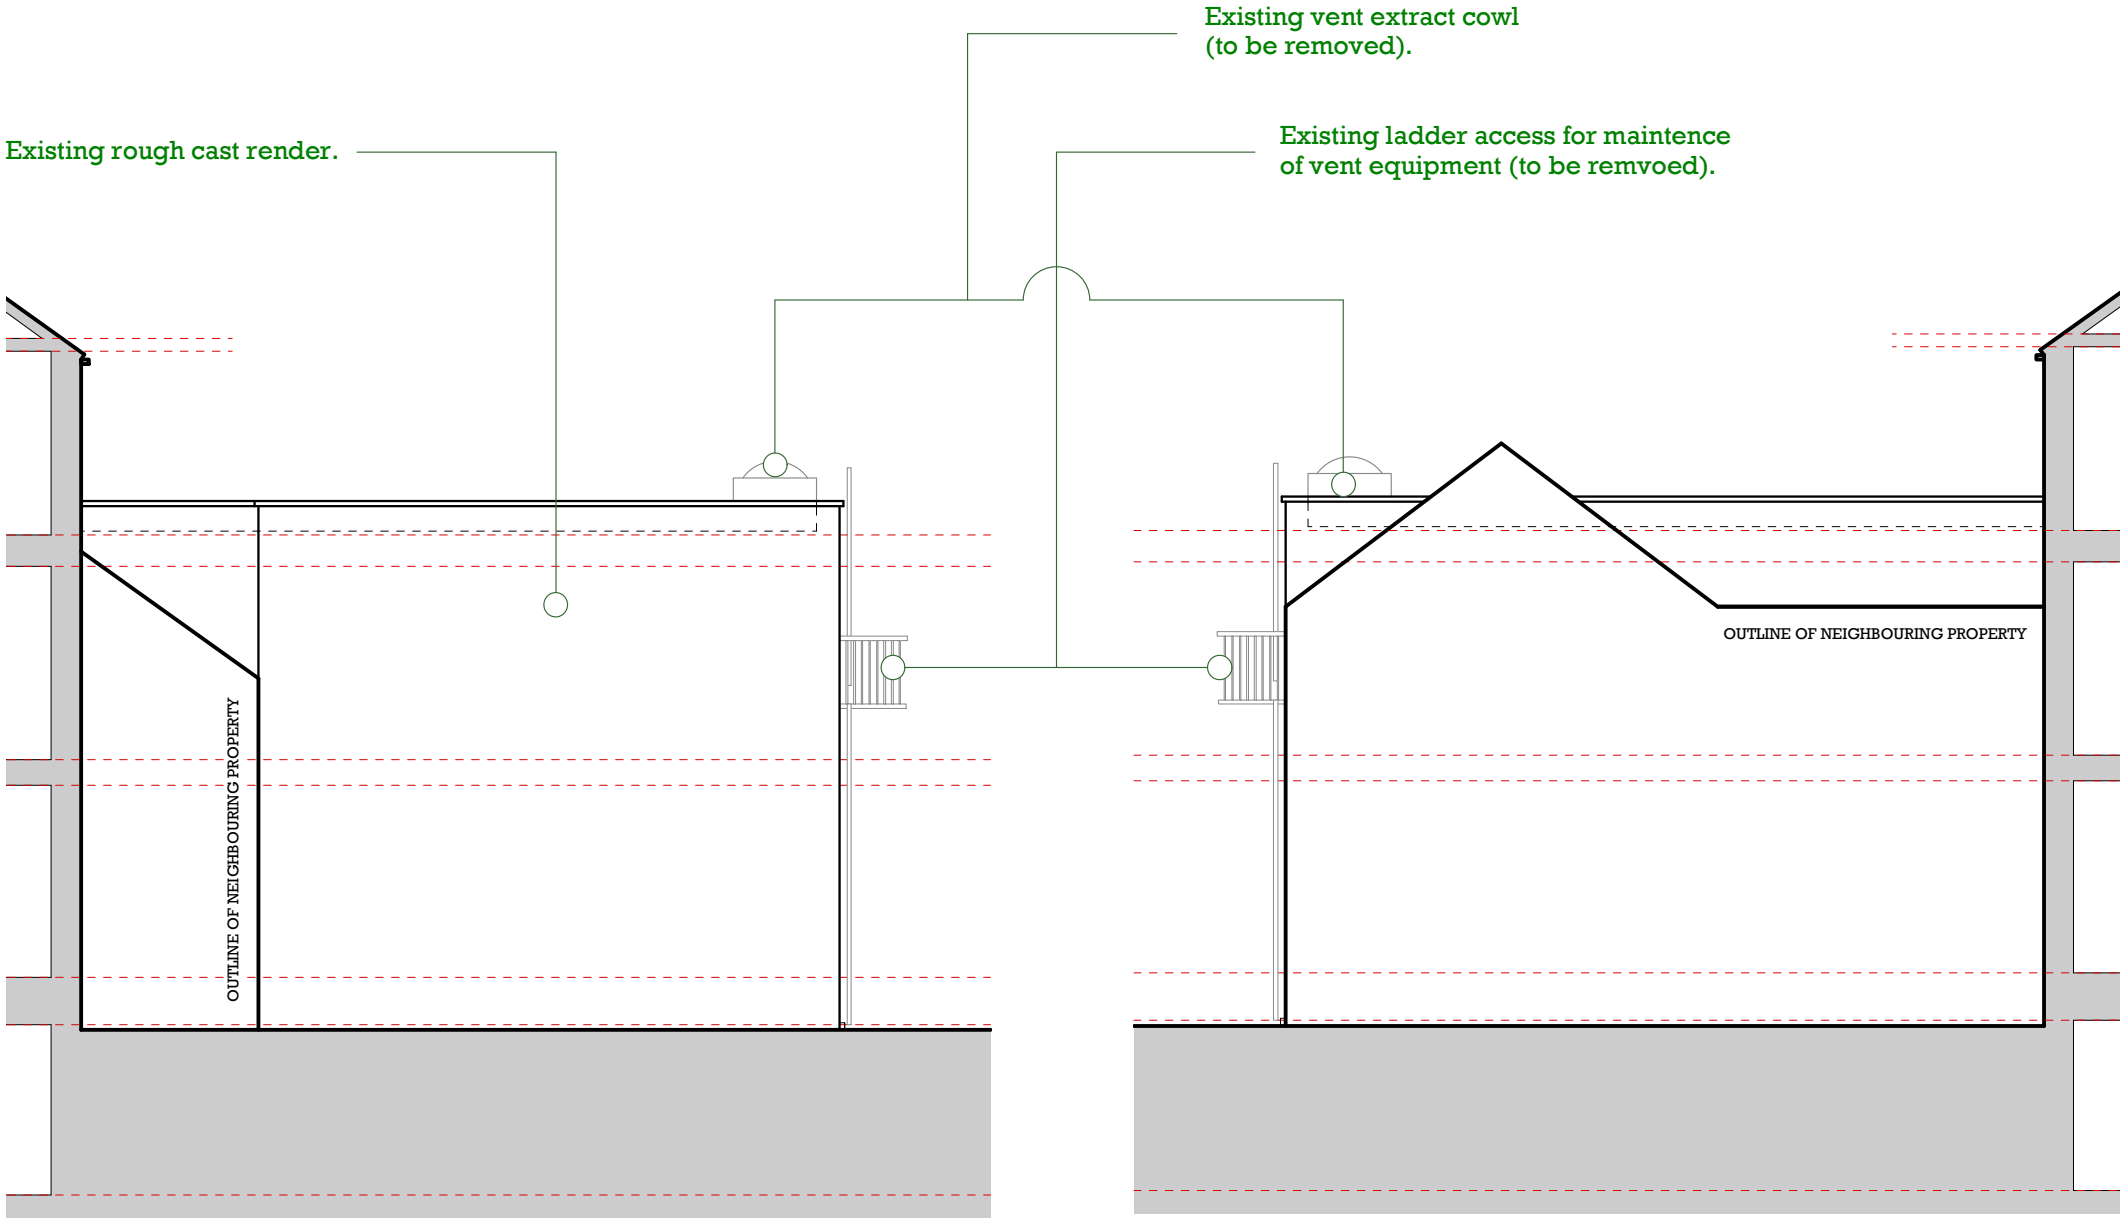

Existing Side Elevation C
Scale 1:100 @ A3

Existing Side Elevation D
Scale 1:100 @ A3

MCA
MC Architecture + Design

<input type="checkbox"/> Preliminary	<input type="checkbox"/> Tender
<input checked="" type="checkbox"/> For Approval	<input type="checkbox"/> Construction

Client >
6 Scotch Street Limited

Project >
6 Scotch Street, Whitehaven, Cumbria,
CA28 7BJ.

Drawing Title >
Existing Elevations_Sheet 2 of 2

Scale > 1:100 @ A3	Date > Jul 2020
-----------------------	--------------------

Drawing No. > 1920-009-05	Rev > <div>A</div>
------------------------------	-----------------------