

Please Note:


Drawings subject to relevant statutory approvals.

All dimensions to be checked on site. Do not scale from this drawing. Work to figured dimensions only.


C: This drawing is copyright of MC Architecture + Design and may not be reproduced in any way without their specific permission.



Existing rough cast render to be painted.

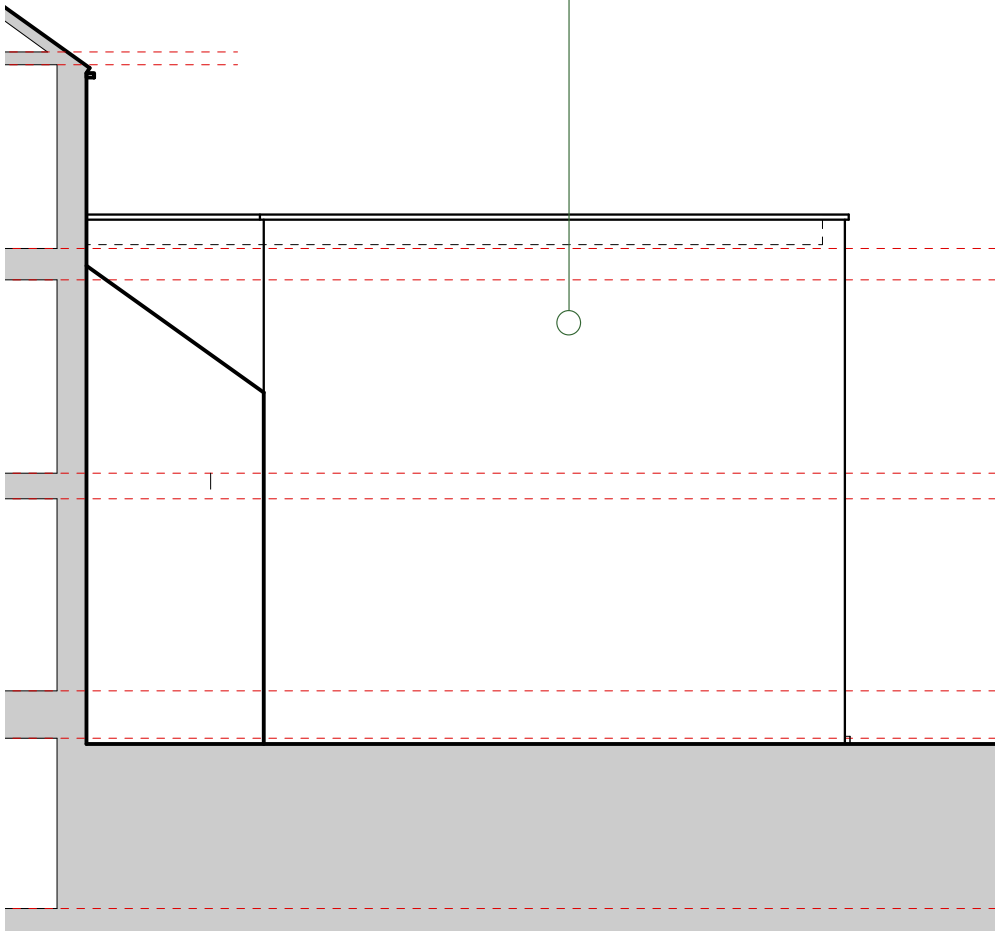

Proposed Side Elevation C
Scale 1:100 @ A3

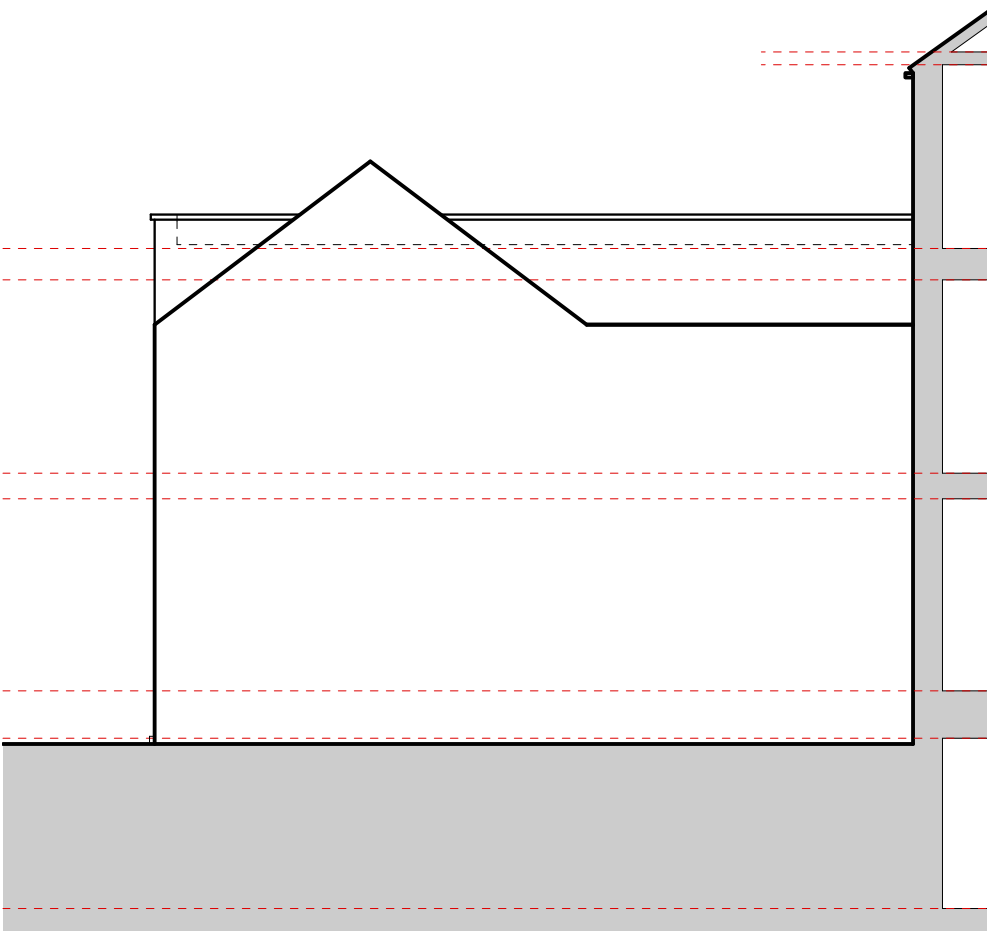

Proposed Side Elevation D
Scale 1:100 @ A3

MCA

MC Architecture + Design

☐ Preliminary

☐ For Approval

☐ Tender

☐ Construction

Client >

6 Scotch Street Limited

Project >

6 Scotch Street, Whitehaven, Cumbria, CA28 7BJ.

Drawing Title >

Proposed Elevations_Sheet 2 of 2

Scale >

1:100 @ A3

Date >

Jul 2020

Drawing No. >

1920-009-21

Rev >

A