


Please Note:

Drawings subject to relevant statutory approvals.

All dimensions to be checked on site. Do not scale from this drawing. Work to figured dimensions only.

C. This drawing is copyright of MC Architecture + Design and may not be reproduced in any way without their specific permission.

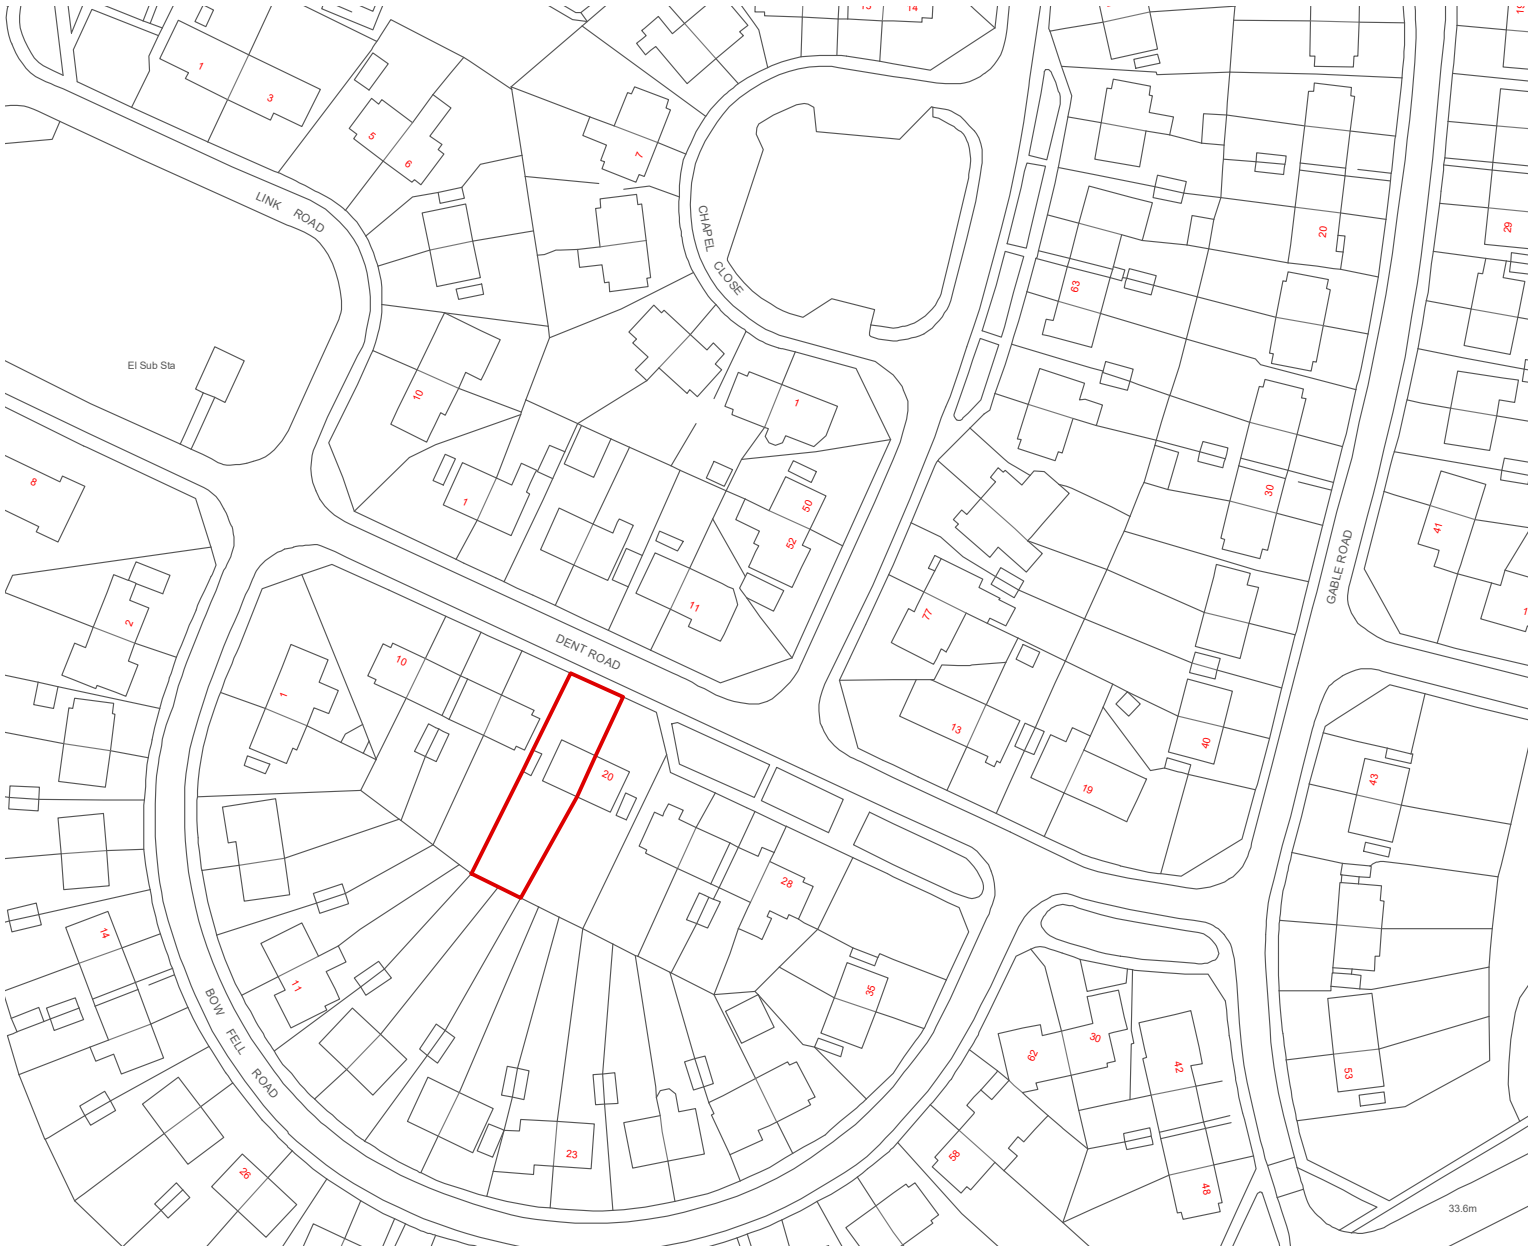

Site Location Plan
Scale 1:1250 @ A3



MCA
MC Architecture + Design

- | | |
|--|---------------------------------------|
| <input type="checkbox"/> Preliminary | <input type="checkbox"/> Tender |
| <input checked="" type="checkbox"/> For Approval | <input type="checkbox"/> Construction |

Client >
Ms Mather

Project >
**18 Dent Road, Mirehouse,
Whitehaven, Cumbria, CA28 8HG.**

Drawing Title >
Site Location Plan

Scale >
1:1250 @ A3

Date >
Aug 2020

Drawing No. >
1920-010-01

Rev >

A