


# PHASE 2

### Unit Schedule

Site Block	Housetype Name	Beds	ft2 (A)	Format	Parking	No of Dwellings	Total ft2
Ab	Abberton - semi (P)	2-bed	741	Semi	Parking space(s)	2	1,482
Al	Albourne - end (P)	3-bed	880	Terrace (end)	Parking space(s)	2	1,760
Al	Albourne - mid (P)	3-bed	880	Terrace (mid)	Parking space(s)	1	880
Ba	Bainbridge - end (P)	3-bed	955	Terrace (end)	Parking space(s)	1	955
Ba	Bainbridge - semi (P)	3-bed	955	Semi	Parking space(s)	6	5,730
Ba	Bainbridge - mid (P)	3-bed	955	Terrace (mid)	Parking space(s)	2	1,910
Ca	Caldwell - detached	3-bed	1,043	Detached	Single integral garage	5	5,215
Ca	Caldwell - semi	3-bed	1,043	Semi	Single integral garage	6	6,258
Di	Diocot - end (P) (CT)	3-bed	1,057	Terrace (end) (corner turner)	Parking space(s)	3	3,171
Di	Diocot - semi (P) (CT)	3-bed	1,057	Semi (corner turner)	Parking space(s)	2	2,114
Ex	Exton - semi (P)	3-bed	1,083	Semi	Parking space(s)	3	3,249
Ex	Exton - semi (G)	3-bed	1,083	Semi	Single detached garage	1	1,083
Ex	Exton - detached (G)	3-bed	1,083	Detached	Single detached garage	3	3,249
Fa	Fairfield	4-bed	1,157	Detached	Single integral garage	7	8,099
Ga	Garsdale	4-bed	1,200	Detached	Single integral garage	7	8,400
Ha	Hadlow (CT)	4-bed	1,199	Detached (corner turner)	Single detached garage	9	10,791
In	Ingham	4-bed	1,335	Detached	Single integral garage	7	9,345
Ke	Kemble	4-bed	1,425	Detached	Single integral garage	12	17,100
La	Ladbroke	4-bed	1,506	Detached	Single integral garage	6	9,036
Ma	Manley	5-bed	1,589	Detached	Single integral garage	5	7,945
<b>Total</b>						<b>90</b>	<b>107,772</b>
Developable acres						9.34	
Density (ft2/acre)							11,418

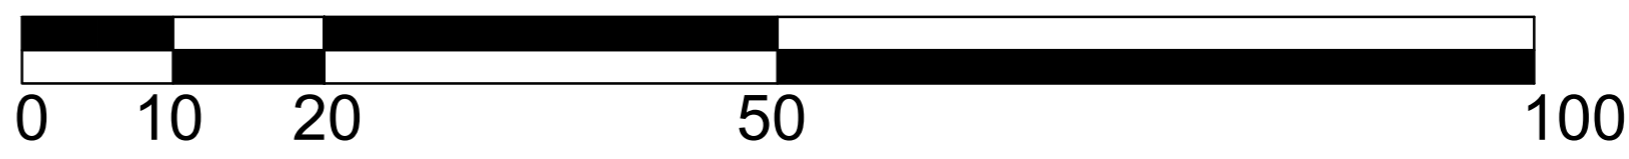

**MANNING ELLIOTT**  
PARTNERSHIP

Chartered Architects & Designers  
 Manelli House, Suite 1  
 Cowper Road, Penrith,  
 Cumbria CA11 9BN  
 t: 01768 868 800  
 e: pose@manning-elliott.co.uk  
 w: manning-elliott.co.uk

project title:  
 Proposed Housing Development  
 Land at Harras Dyke Farm  
 Whitehaven

drawing title:  
 Site Layout Plan as Proposed

issue stage:  
**PLANNING ISSUE**  
 date: APR 21 drawn: MH/CS scale @ A1:  
 1:500

drawing number:  
**1931-PL210** revision:  
**A**