


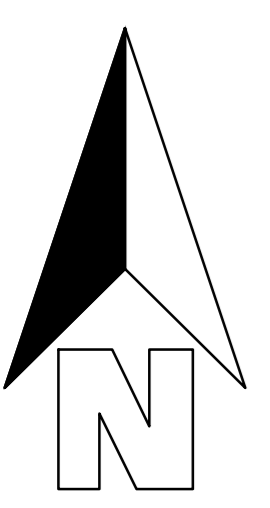


PHASE  
2

Pylon / Cable



-  UU Easement
-  High Wall

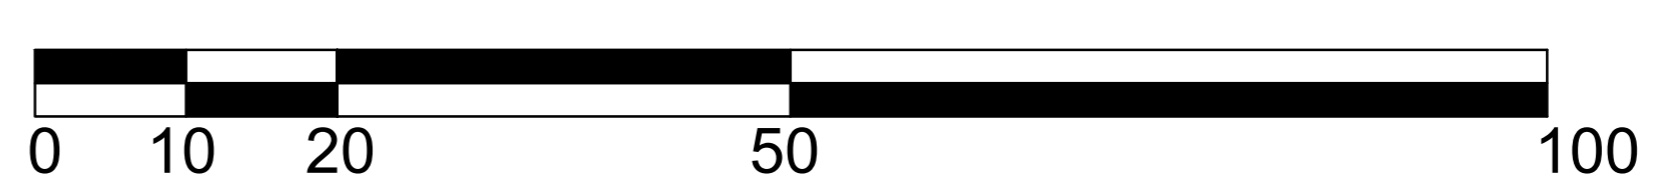

**MANNING ELLIOTT**  
PARTNERSHIP  
 Chartered Architects & Designers  
 Minelli House, Suite 3  
 Cowper Road, Fenwick  
 Cambria CA11 9BN  
 t: 01766 466202  
 e: joes@manning-elliott.co.uk  
 w: manning-elliott.co.uk

project title:  
Proposed Housing Development  
Land at Harras Dyke Farm  
Whitehaven

drawing title:  
Existing Site Constraints  
Site Layout Plan as Proposed

issue stage:  
**PLANNING ISSUE**

date: APR 21	drawn: MH/CS	scale @ A1: 1:500
drawing number: 1931-PL211	revision: A	