



PHASE 2

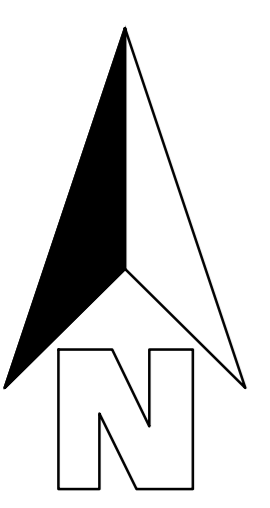

- 1.0m High steel hooped-top railings, finished gloss black
- Rebuilt stone wall to match existing
- 1.8m High brick wall, 200mm wide with brick piers at 1.8m centres
- 1.8m High SW Boarded vertical screen fence comprising 100 x 19mm Boards with gaps, 3no. 75 x 38mm rails, 100 x 100mm posts at 1.8m centres.

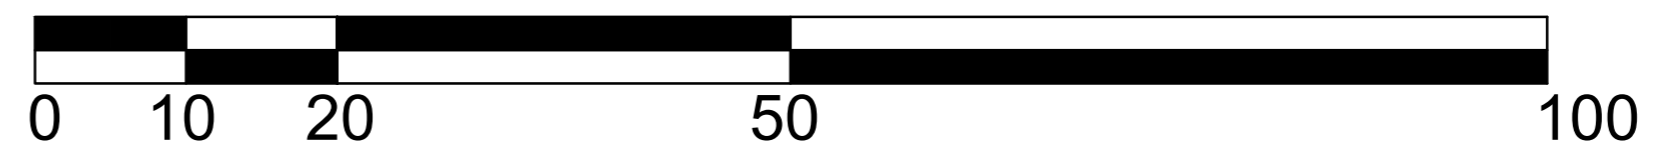

MANNING ELLIOTT
PARTNERSHIP
Chartered Architects & Designers
 Mannell House, Suite 1
 Cowper Road, Penrith,
 Cumbria CA11 9BN
 t: 01768 868 800
 e: pose@manning-elliott.co.uk
 w: manning-elliott.co.uk

project title: Proposed Housing Development Land at Harras Dyke Farm Whitehaven		
drawing title: Boundary Treatments Site Layout Plan as Proposed		
issue stage: PLANNING ISSUE		
date: APR 21	drawn: MH/CS	scale @ A1: 1:500
drawing number: 1931-PL212	revision: A	