



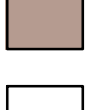
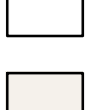
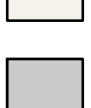

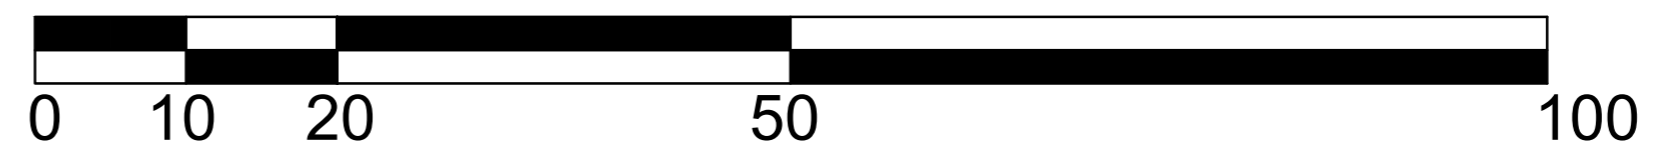


# PHASE 2



-  Facade Material B  
Refer to Materials Schedule
-  Facade Material C  
Refer to Materials Schedule
-  Facade Material D  
Refer to Materials Schedule
-  Boardwalk  
Refer to Materials Schedule
-  Block Paving  
Refer to Materials Schedule
-  Compacted Gravel  
Refer to Materials Schedule
-  Blacktop  
Refer to Materials Schedule

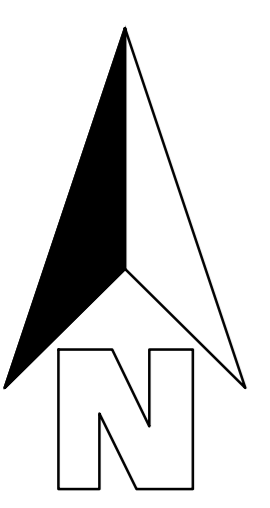

**MANNING ELLIOTT**  
PARTNERSHIP  
Chartered Architects & Designers  
 Manelli House, Suite 1  
 Cowper Road, Penrith,  
 Cumbria CA11 9BN  
 t: 01768 868 800  
 e: joes@manning-elliott.co.uk  
 w: manning-elliott.co.uk

project title: Proposed Housing Development Land at Harras Dyke Farm Whitehaven		
drawing title: Hard Surfacing & Facade Treatments Site Layout Plan as Proposed		
issue stage: PLANNING ISSUE		
date: APR 21	drawn: MH/CS	scale @ A1: 1:500
drawing number: 1931-PL213	revision: A	