



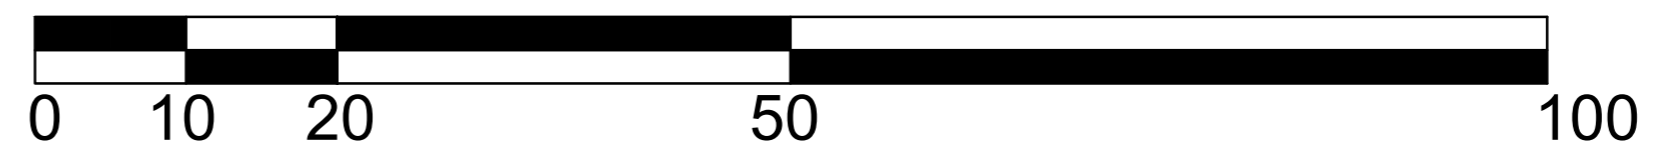


# PHASE 2

-  1.0m High steel hooped-top railings, finished gloss black
-  Rebuilt stone wall to match existing
-  1.8m High brick wall, 200mm wide with brick piers at 1.8m centres
-  1.8m High SW Boarded vertical screen fence comprising 100 x 19mm Boards with gaps, 3no. 75 x 38mm rails, 100 x 100mm posts at 1.8m centres.

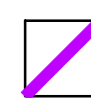

**MANNING ELLIOTT**  
 PARTNERSHIP  
 Chartered Architects & Designers  
 Mannell House, Suite 1  
 Cowper Road, Penrith,  
 Cumbria CA11 9BN  
 t: 01768 868 800  
 e: pose@manning-elliott.co.uk  
 w: manning-elliott.co.uk

project title: Proposed Housing Development Land at Harras Dyke Farm Whitehaven Phase 1 Site Boundaries		
drawing title: Boundary Treatments Site Layout Plan as Proposed		
issue stage: PLANNING ISSUE		
date: MAY 21	drawn: MH/CS	scale @ A1: 1:500
drawing number: 1931-PL222	revision: -	