

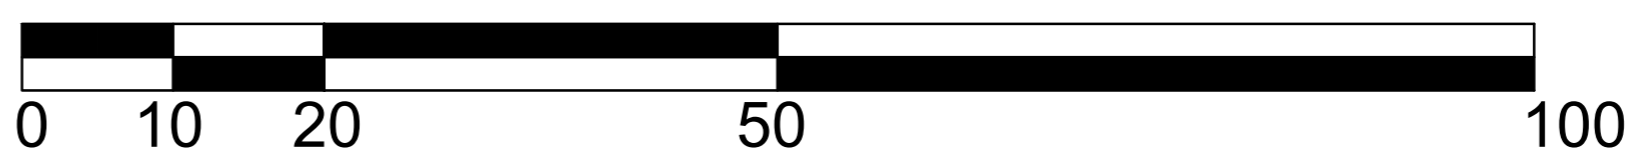


-  UU Easement
-  High Wall



MANNING ELLIOTT
 PARTNERSHIP
 Chartered Architects &
 Designers
 Minelli House, Suite 3
 Cowper Road, Penrith
 Cumbria CA11 9BN
 t: 01768 466202
 e: joes@manning-elliott.co.uk
 w: manning-elliott.co.uk

project title:		
Proposed Housing Development Land at Harras Dyke Farm Whitehaven Phase 2 Site Boundaries		
drawing title:		
Existing Site Constraints Site Layout Plan as Proposed		
issue stage:		
PLANNING ISSUE		
date:	drawn:	scale @ A1:
APR 21	MH/CS	1:500
drawing number:	revision:	
1931-PL231	-	