

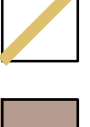


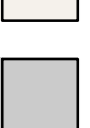

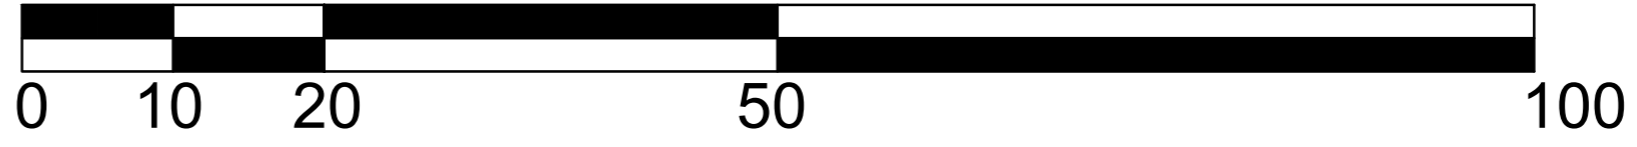


-  Facade Material B
Refer to Materials Schedule
-  Facade Material C
Refer to Materials Schedule
-  Facade Material D
Refer to Materials Schedule
-  Boardwalk
Refer to Materials Schedule
-  Block Paving
Refer to Materials Schedule
-  Compacted Gravel
Refer to Materials Schedule
-  Blacktop
Refer to Materials Schedule



MANNING ELLIOTT
 PARTNERSHIP
 Chartered Architects &
 Designers
 Manning House, Suite 1
 Cowper Road, Penrith,
 Cumbria CA11 9BN
 t: 01768 868 800
 e: joes@manning-elliott.co.uk
 w: manning-elliott.co.uk

project title:
 Proposed Housing Development
 Land at Harras Dyke Farm
 Whitehaven

drawing title:
 Hard Surfacing & Facade Treatments
 Site Layout Plan as Proposed

issue stage:
 PLANNING ISSUE

date: APR 21 drawn: MH/CS scale @ A1: 1:500

drawing number: 1931-PL213 revision: -