




REVISIONS			
Rev	Description	Drawn	Date

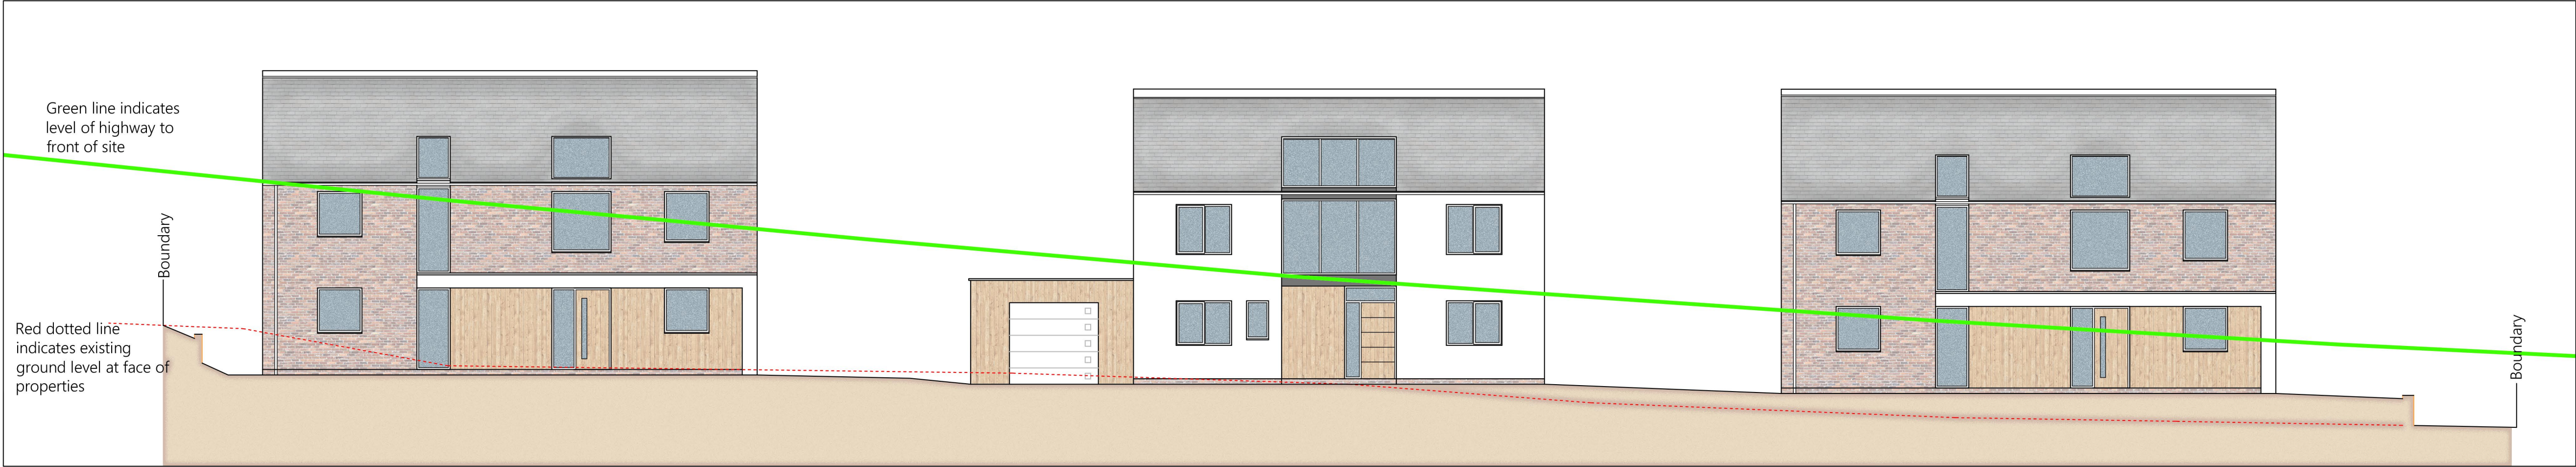

Longitudinal Section

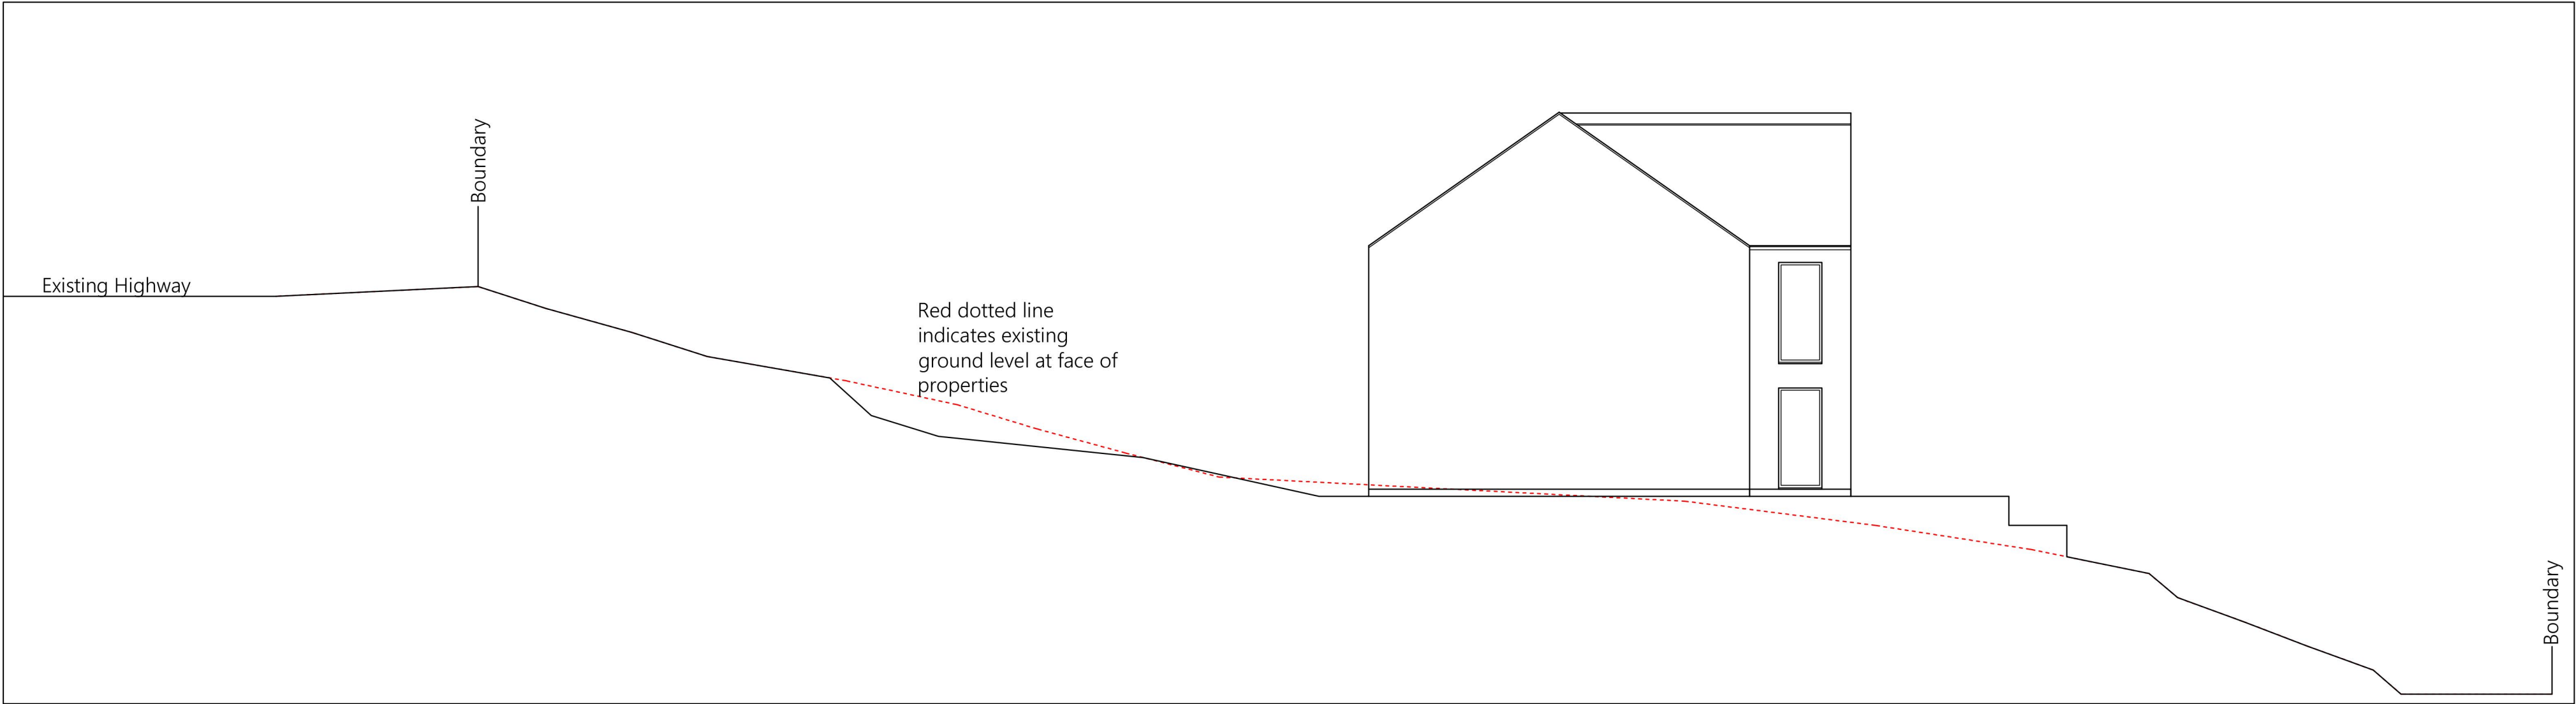

Cross Section Through Plot 1

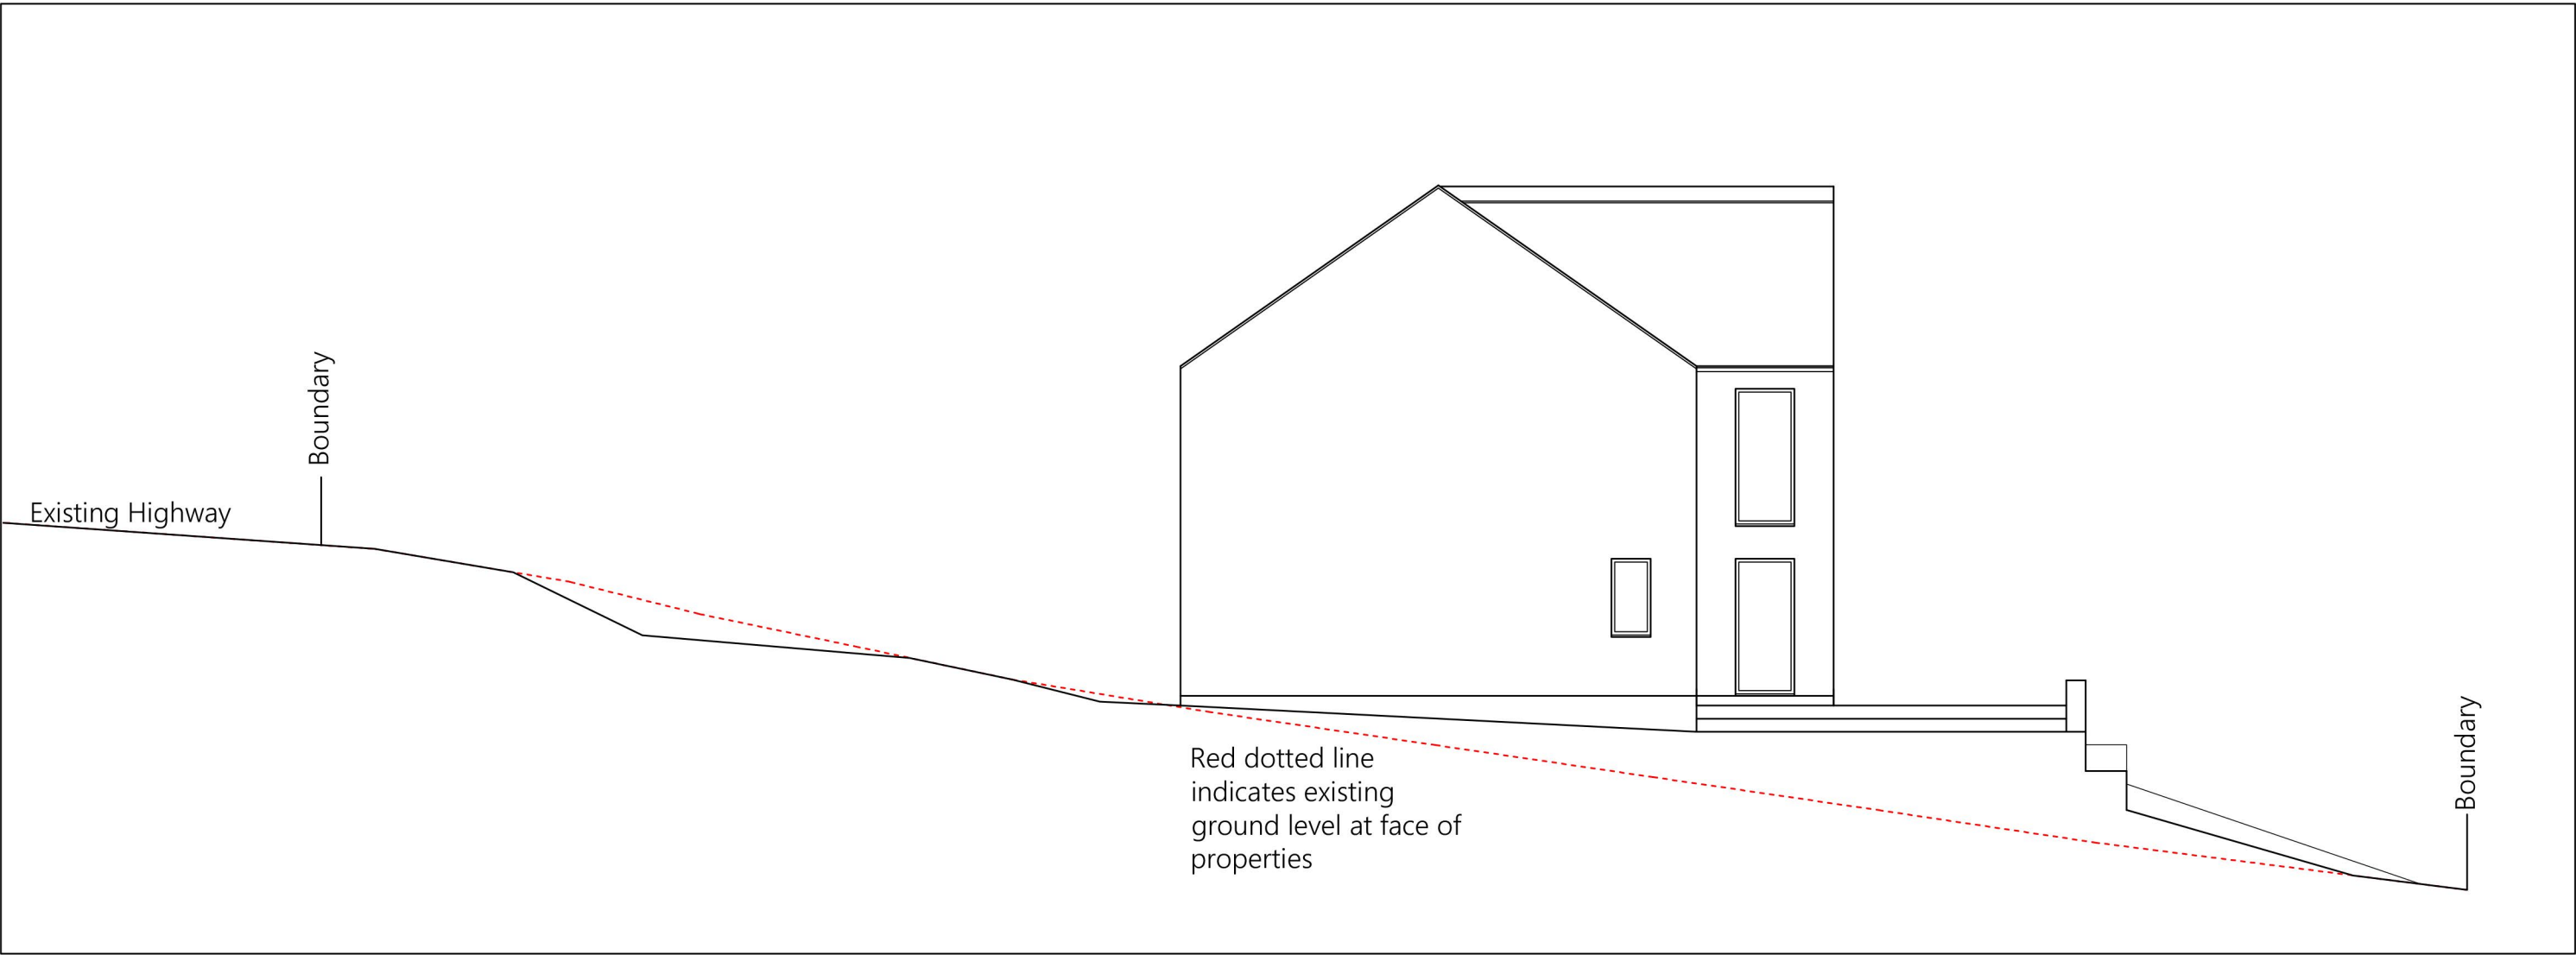

Cross Section Through Plot 2



ASHWOOD  
DESIGN ASSOCIATES LTD

Solway House Business Centre,  
Parkhouse Road,  
Carlisle  
CA6 4BY

T 01228 510616  
E admin@ashwooddesign.co.uk  
W www.ashwooddesign.co.uk

Purpose:  
**Planning**

Client:  
-

Project:  
**Land Adjacent to St Bees School**

Title:  
**Site Sections**

Scale:	Sheet Size:	Drawn:	Date:
1:100	A1	jc	07-22
Project No:	Drawing No:	Revision:	
1937	012	-	