

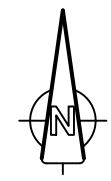


NOTE

This drawing is copyright and not to be copied without the express permission of the Architect. Do not scale. Check all dimensions on site and report and discrepancies to the Architect before proceeding.

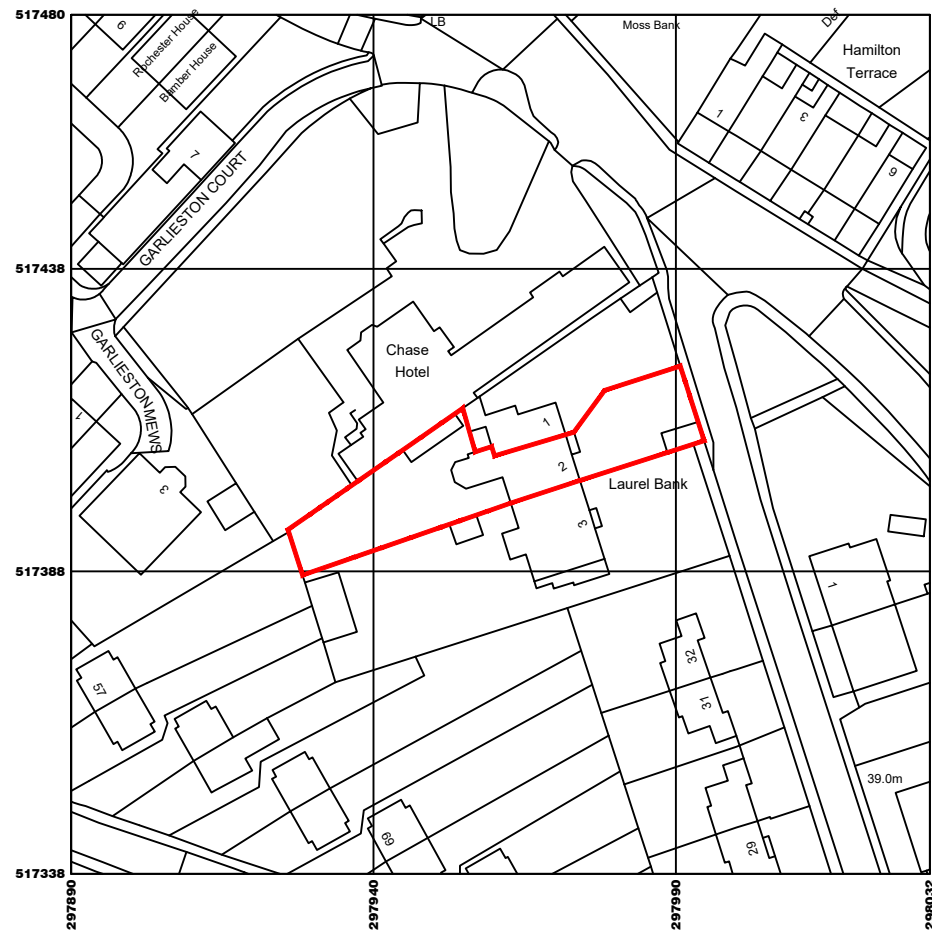

LOCATION PLAN 1- 1250

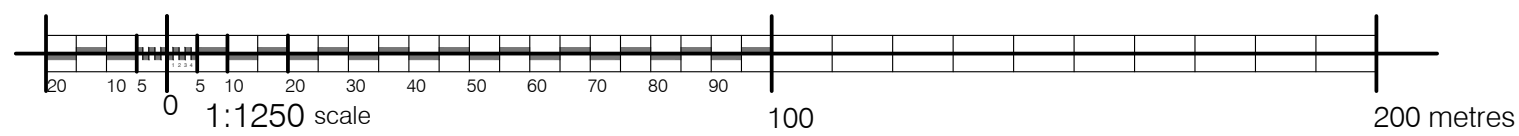

swarbrick
a s s o c i a t e s (uk) ltd

CHARTERED ARCHITECTS
40 Aglionby Street Carlisle CA1 1JP

Tel : 01228 595552
E Mail : info@swarbrickassociates.co.uk
Website : www.swarbrickassociates.co.uk

No 2 Laurel Bank, Foxhouse Rd
Whitehaven

CLIENT:
Mr T Fisher

PROJECT:
Retrospective Planning Application for New
Timber Balcony

DRAWING:
Existing Location Plan

DRG NO: 1964.01 rev.

Scale: 1-1250 at A3 Date: March 2026