


NOTES AND AMENDMENTS


This drawing is copyright ©. Figured dimensions are to be followed in preference to scaled dimensions and particulars are to be taken from the actual work where possible. Any discrepancy must be reported to the architect immediately and before proceeding.

REVISIONS


Rev	Description	Drawn	Date
-----	-------------	-------	------

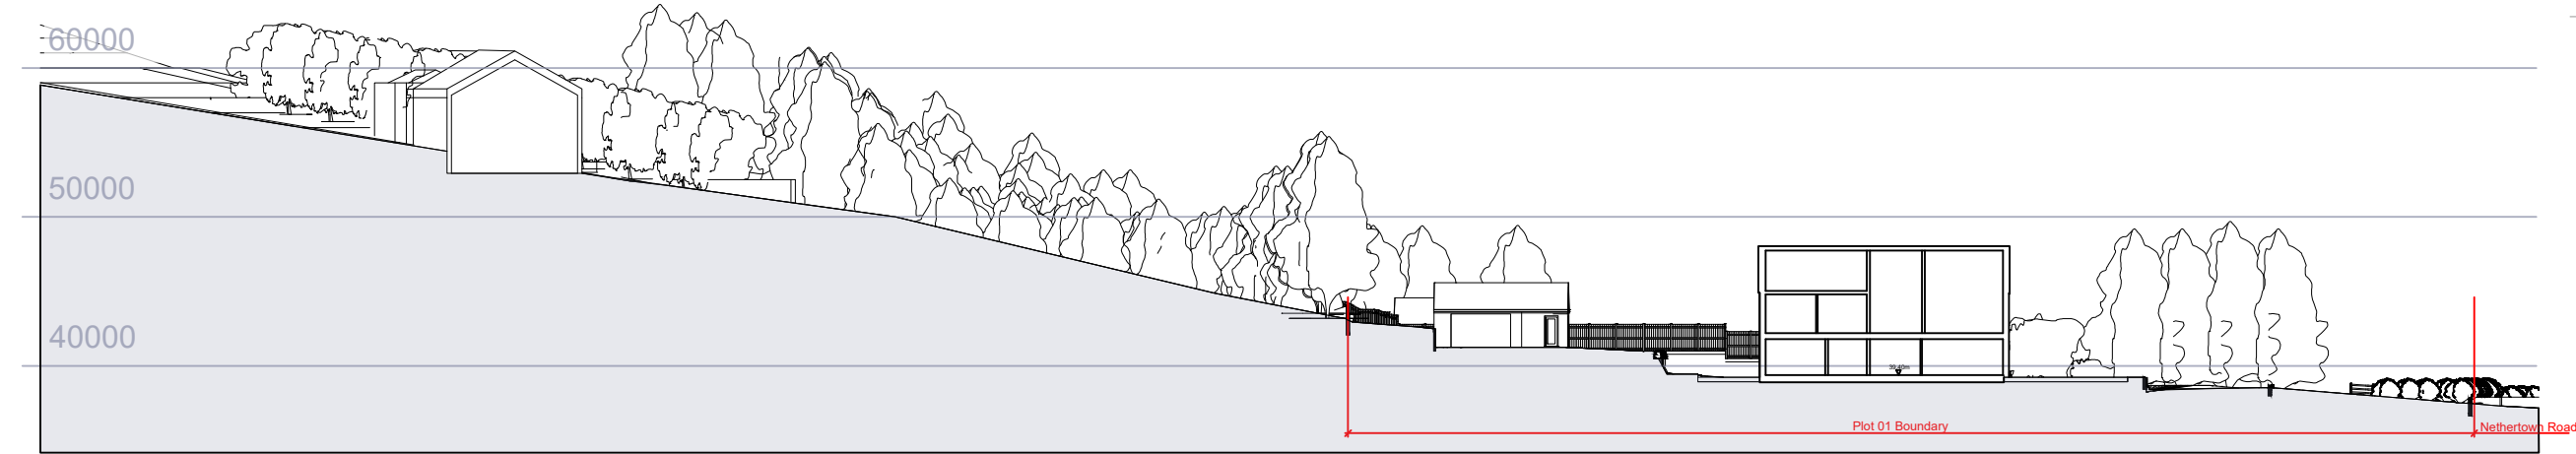

1 Section through Plot 1  
1:500

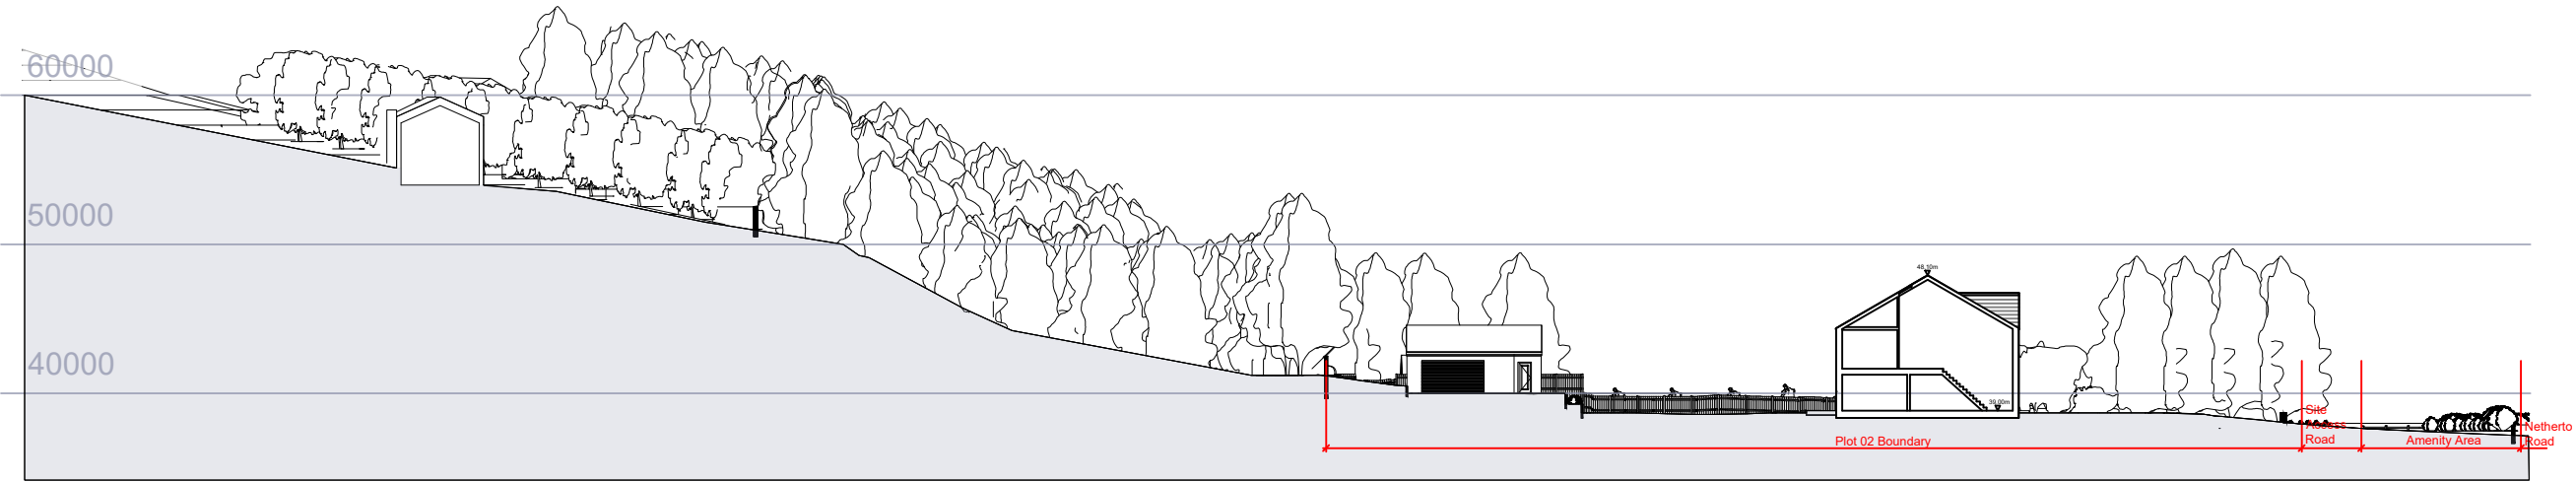

2 Section through Plot 2  
1:500

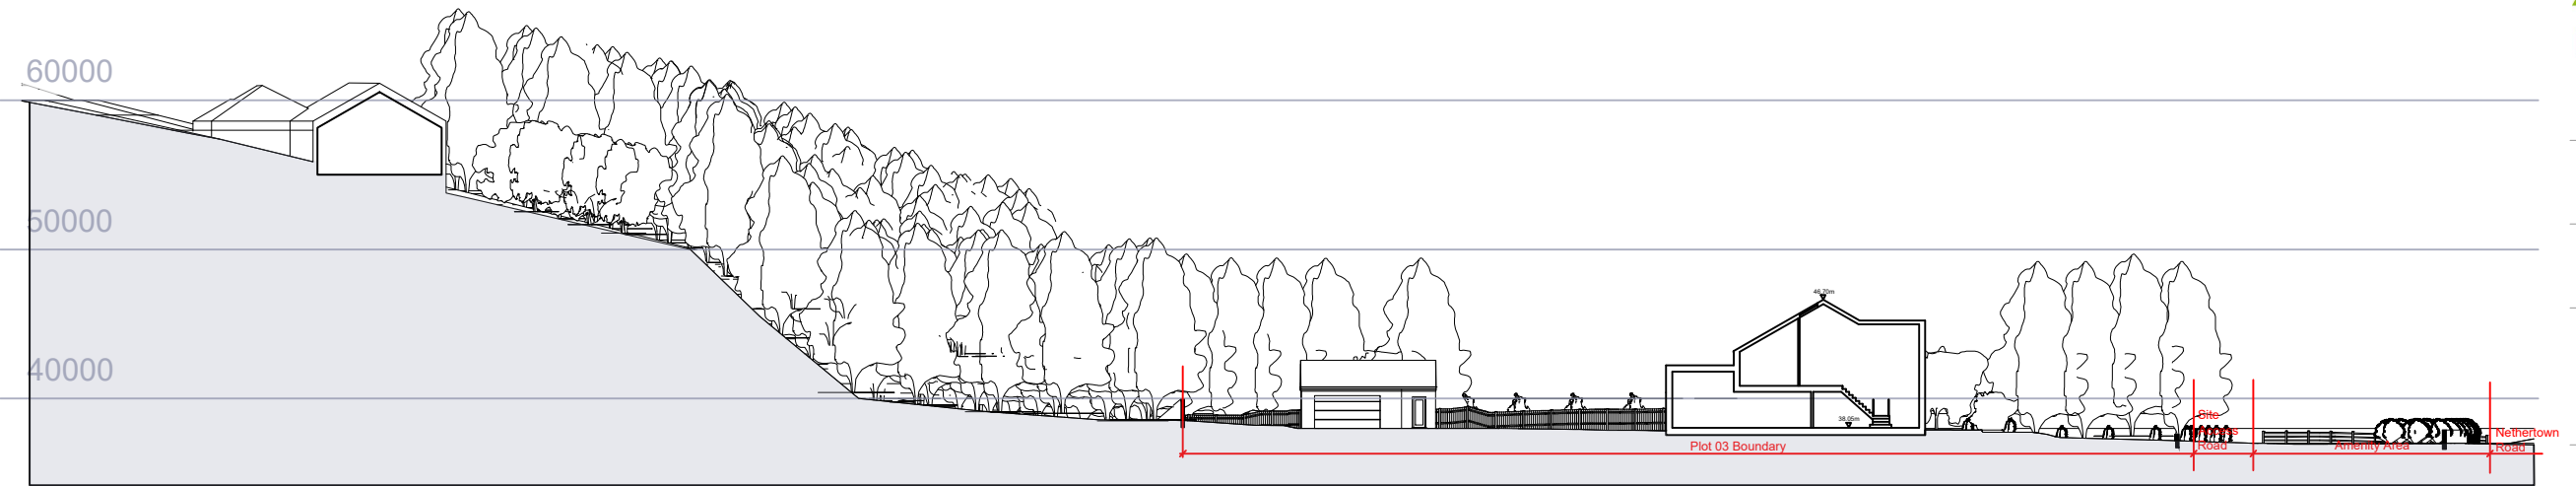

3 Section through Plot 3  
1:500



**ASHWOOD**  
DESIGN ASSOCIATES LTD

Solway House Business Centre,  
Parkhouse Road,  
Carlisle  
CA6 4BY

t 01228 510616  
e admin@ashwooddesign.co.uk  
w www.ashwooddesign.co.uk

Purpose:

Planning

Client:

Graeme Morgan

Project:

Nethertown Road, St. Bees

Title:

Section Through Site

Scale:	Sheet Size:	Drawn:	Date:
As Indicated	A3	CG	01-22
Project No:	Drawing No:	Revision:	
1999	036	C	