## Key

←1

Permanent Compound

Haul Road

Build Sequence

Tree route protection fencing

Entrance surface water run off bund and silt interceptor (drain over existing grass)


11kV HV Cable

Pedestrian routing

Vehicle Wheel Wash station

Nethertown

Road

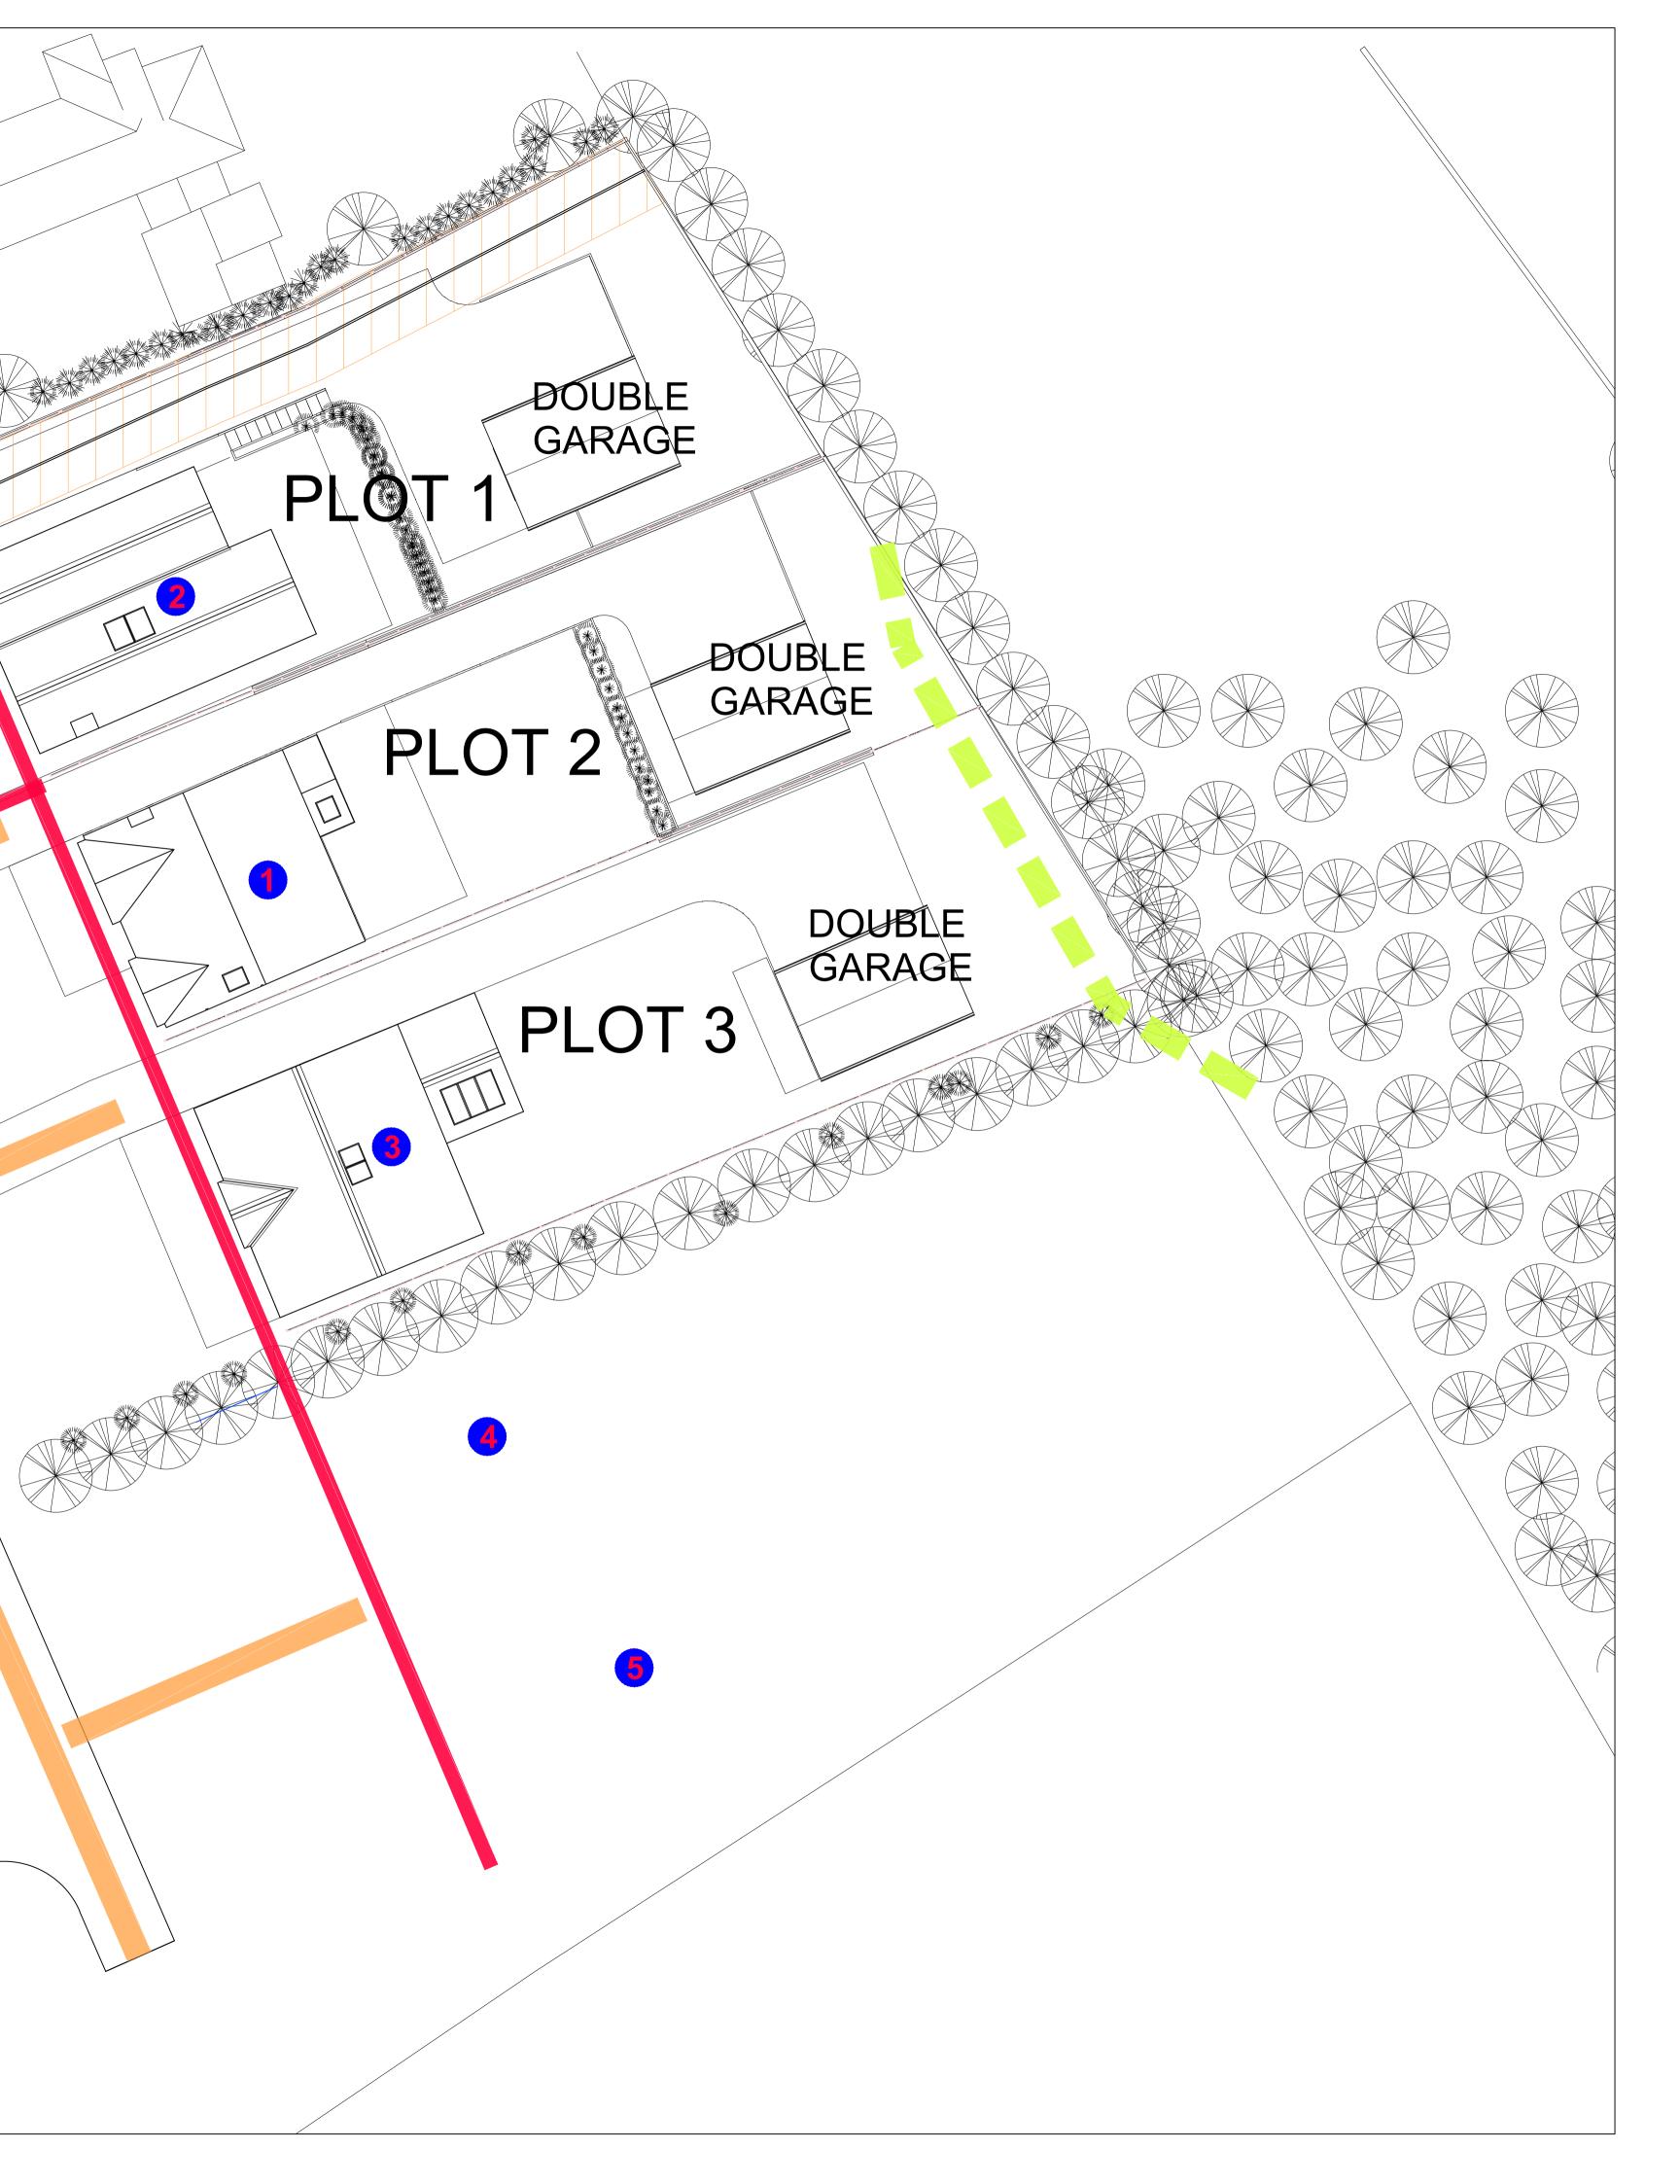

## NOTES AND AMENDMENTS

This drawing is copyright  $\mathbb{O}$ . Figured dimensions are to be followed in preference to scaled dimensions and particulars are to be taken from the actual work where possible. Any discrepancy must be reported to the architect immediately and before proceeding.

REVISIONS Rev Description

Drawn Date





Solway House Business Centre,t01228 510616Parkhouse Road,eadmin@ashwooddesign.co.ukCarlislewwww.ashwooddesign.co.uk Carlisle CA6 4BY

## Purpose:

Planning

Client:

Project:

Land at Nethertown Road, St Bees

## Title: Construction Traffic Management Plan

Scale: 1/200	Sheet Size: A1	Drawn: jC	Date: 02-23
Project No:	Drawing No:		Revision:
1999	039		-