

NOTES AND AMENDMENTS

This drawing is copyright ©. Figured dimensions are to be followed in preference to scaled dimensions and particulars are to be taken from the actual work where possible. Any discrepancy must be reported to the architect immediately and before proceeding.


REVISIONS

Rev	Description	Drawn	Date
-----	-------------	-------	------

60000

50000

40000

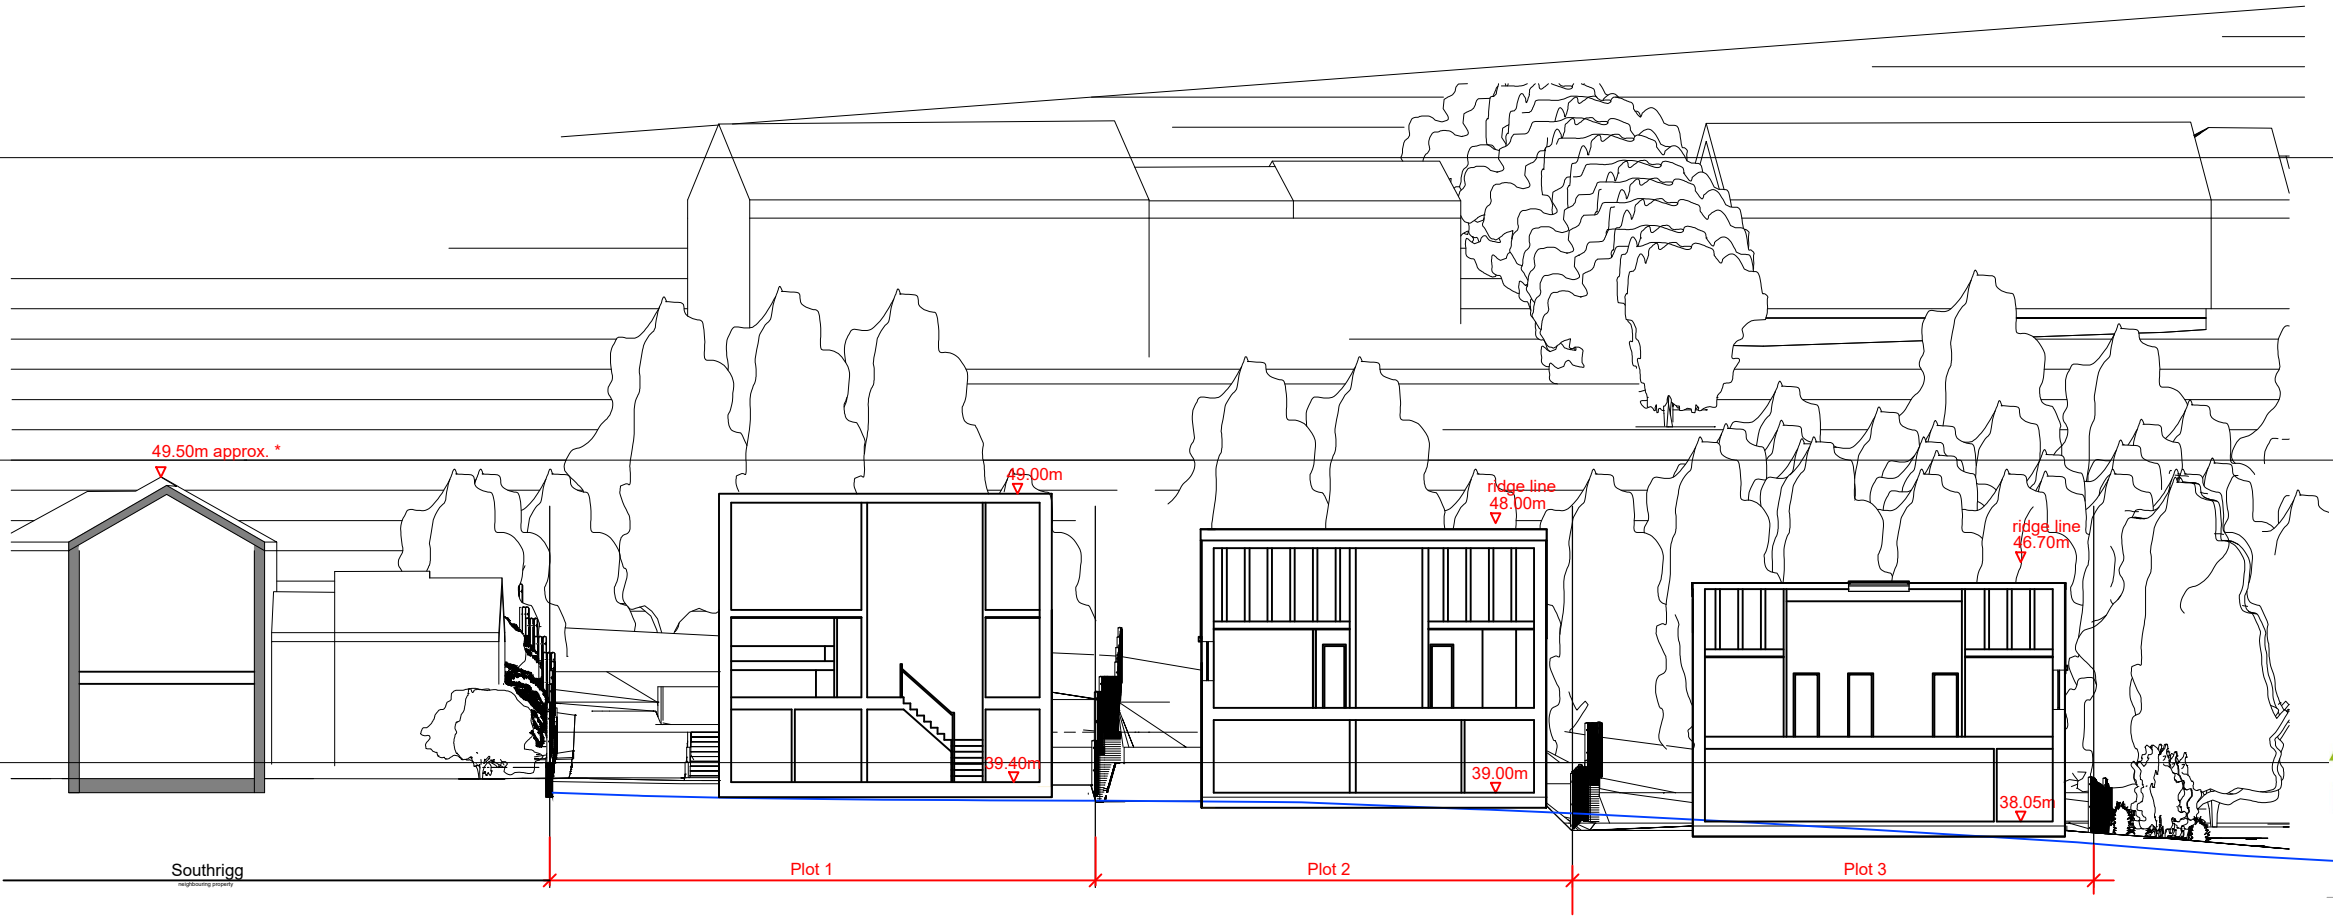

Existing Site Levels  
\* Please note Southrigg ridge level is an approximate level  
Roof as proposed on elevation drawing No.TP026



**ASHWOOD**  
DESIGN ASSOCIATES LTD

Solway House Business Centre,  
Parkhouse Road,  
Carlisle  
CA6 4BY

t 01228 510616  
e admin@ashwooddesign.co.uk  
w www.ashwooddesign.co.uk

Purpose:

Planning

Client:

Graeme Morgan

Project:

Nethertown Road, St. Bees

Title:

Proposed Site Section 03

Scale:	Sheet Size:	Drawn:	Date:
As Indicated	A3	CG	01-22
Project No:	Drawing No:	Revision:	
1999	040	C	

2

Section C  
1:200