



Decking: to be formed to client requirements, with treated timber members / composite decking, with clear glazed guard panels. See image 90 Holly Bank - Decking.

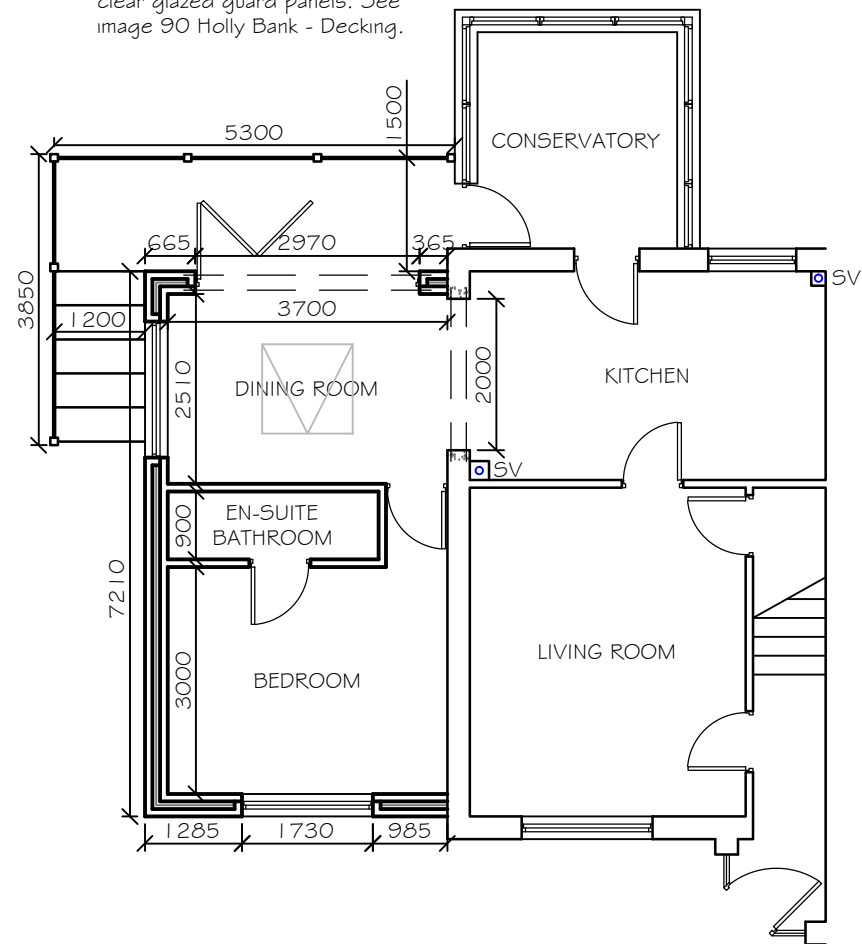

Proposed Extention:  
 Finish - Facing brickwork (Red in colour)  
 Roof - Timber rafters with concrete roofing tiles, to match existing  
 Windows / Doors - UPVC Framed double glazed glazing, with opening sashes as shown, to match existing

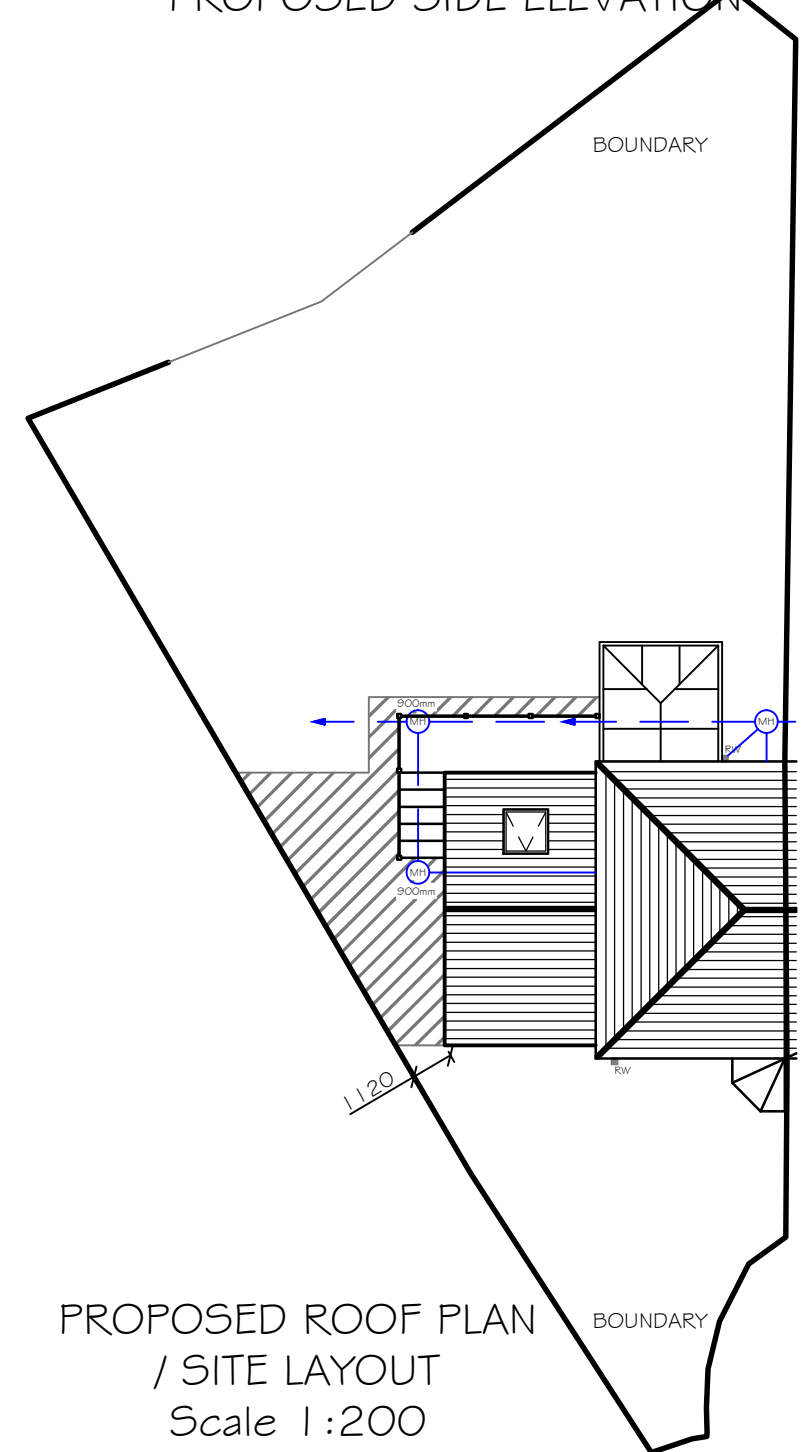

Client: Mr & Mrs Fagan  
 Address: 90 Holly Bank, Highlands, Whitehaven, CA28 6SA  
 Scheme: Single Storey Side Extension  
 Drawing: Proposed Layouts  
 Scale: 1:100  
 Date: May 2021  
 Drawing No: 1/002A  
 1/002B Decking to Rear