




LOCATION PLAN - Scale 1:2500



Client: Miss Amber Farrer and Mr Adam Hodgson  
 Address: 10 Leathwaite, Whitehaven  
 Scheme: Retrospective Decking to Rear  
 Drawing: Location & Site Layouts  
 Scale: 1:100  
 Date: August 2024  
 Drawing No: 1/001C Glazing Panel to Boundary adjacent to Number 9 - October 2024  
 1/001B Boundary Fence adjacent to Number 9 - September 2024  
 Section Elevation of Boundary

## 15 LEATHWAITE

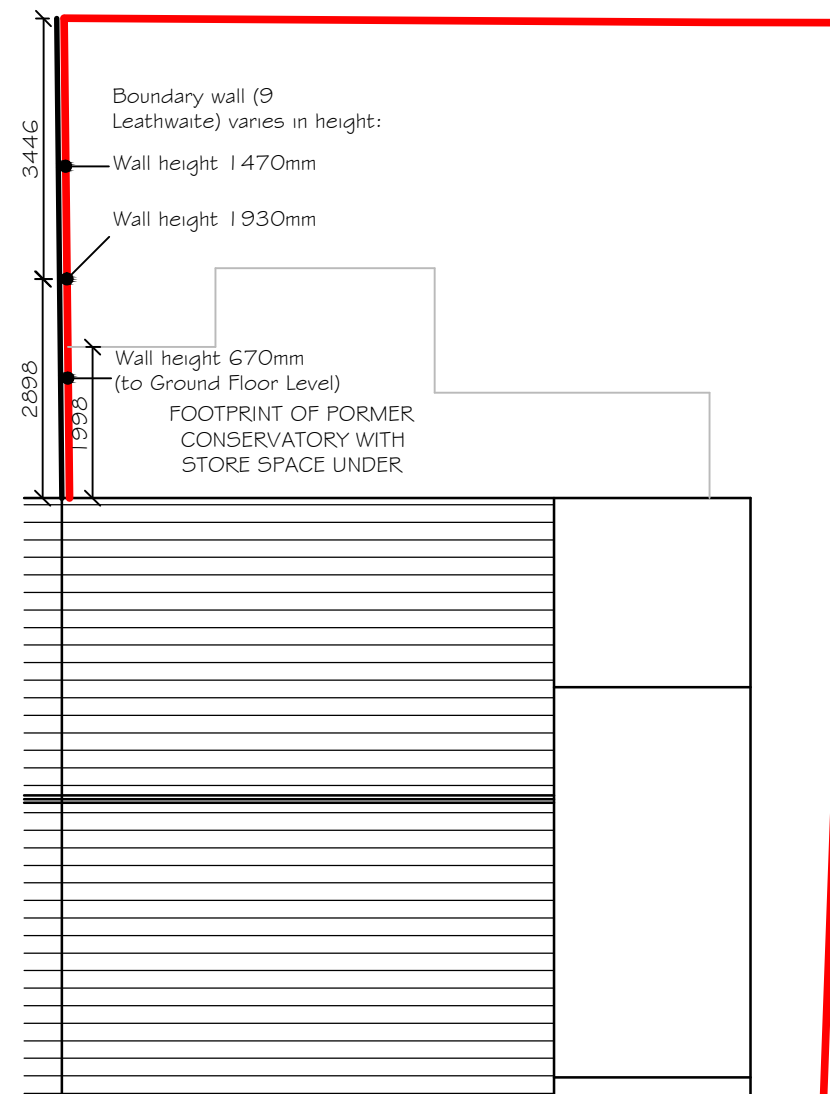


9 LEATHWAITE

11 LEATHWAITE

EXISTING SITE LAYOUT  
10 LEATHWAITE


## 15 LEATHWAITE

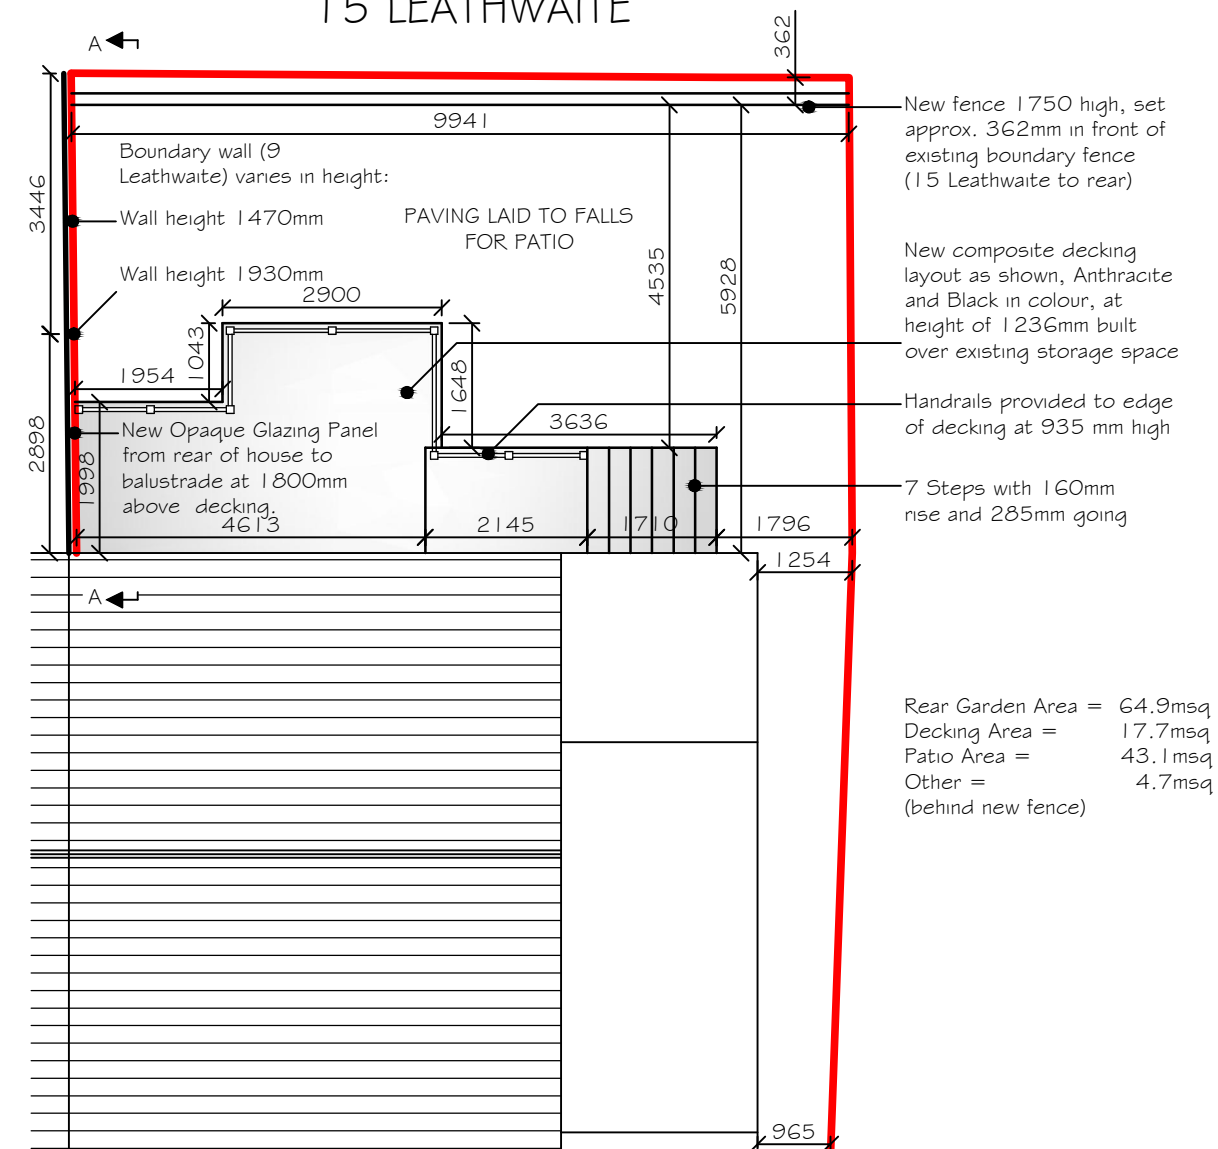

9 LEATHWAITE

11 LEATHWAITE

PROPOSED SITE LAYOUT  
10 LEATHWAITE

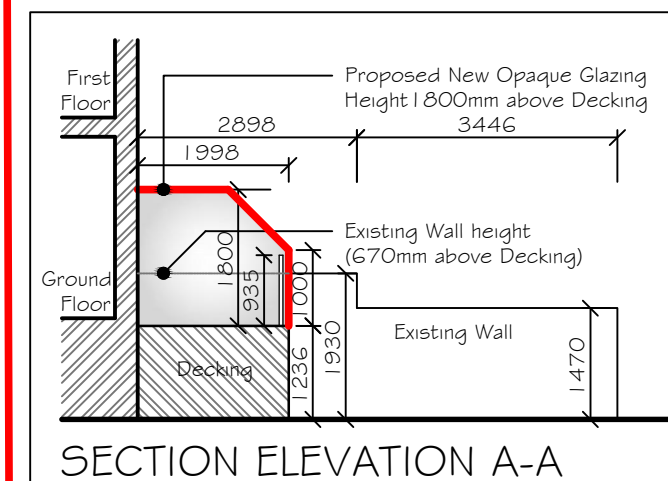

SECTION ELEVATION A-A

BOUNDARY