


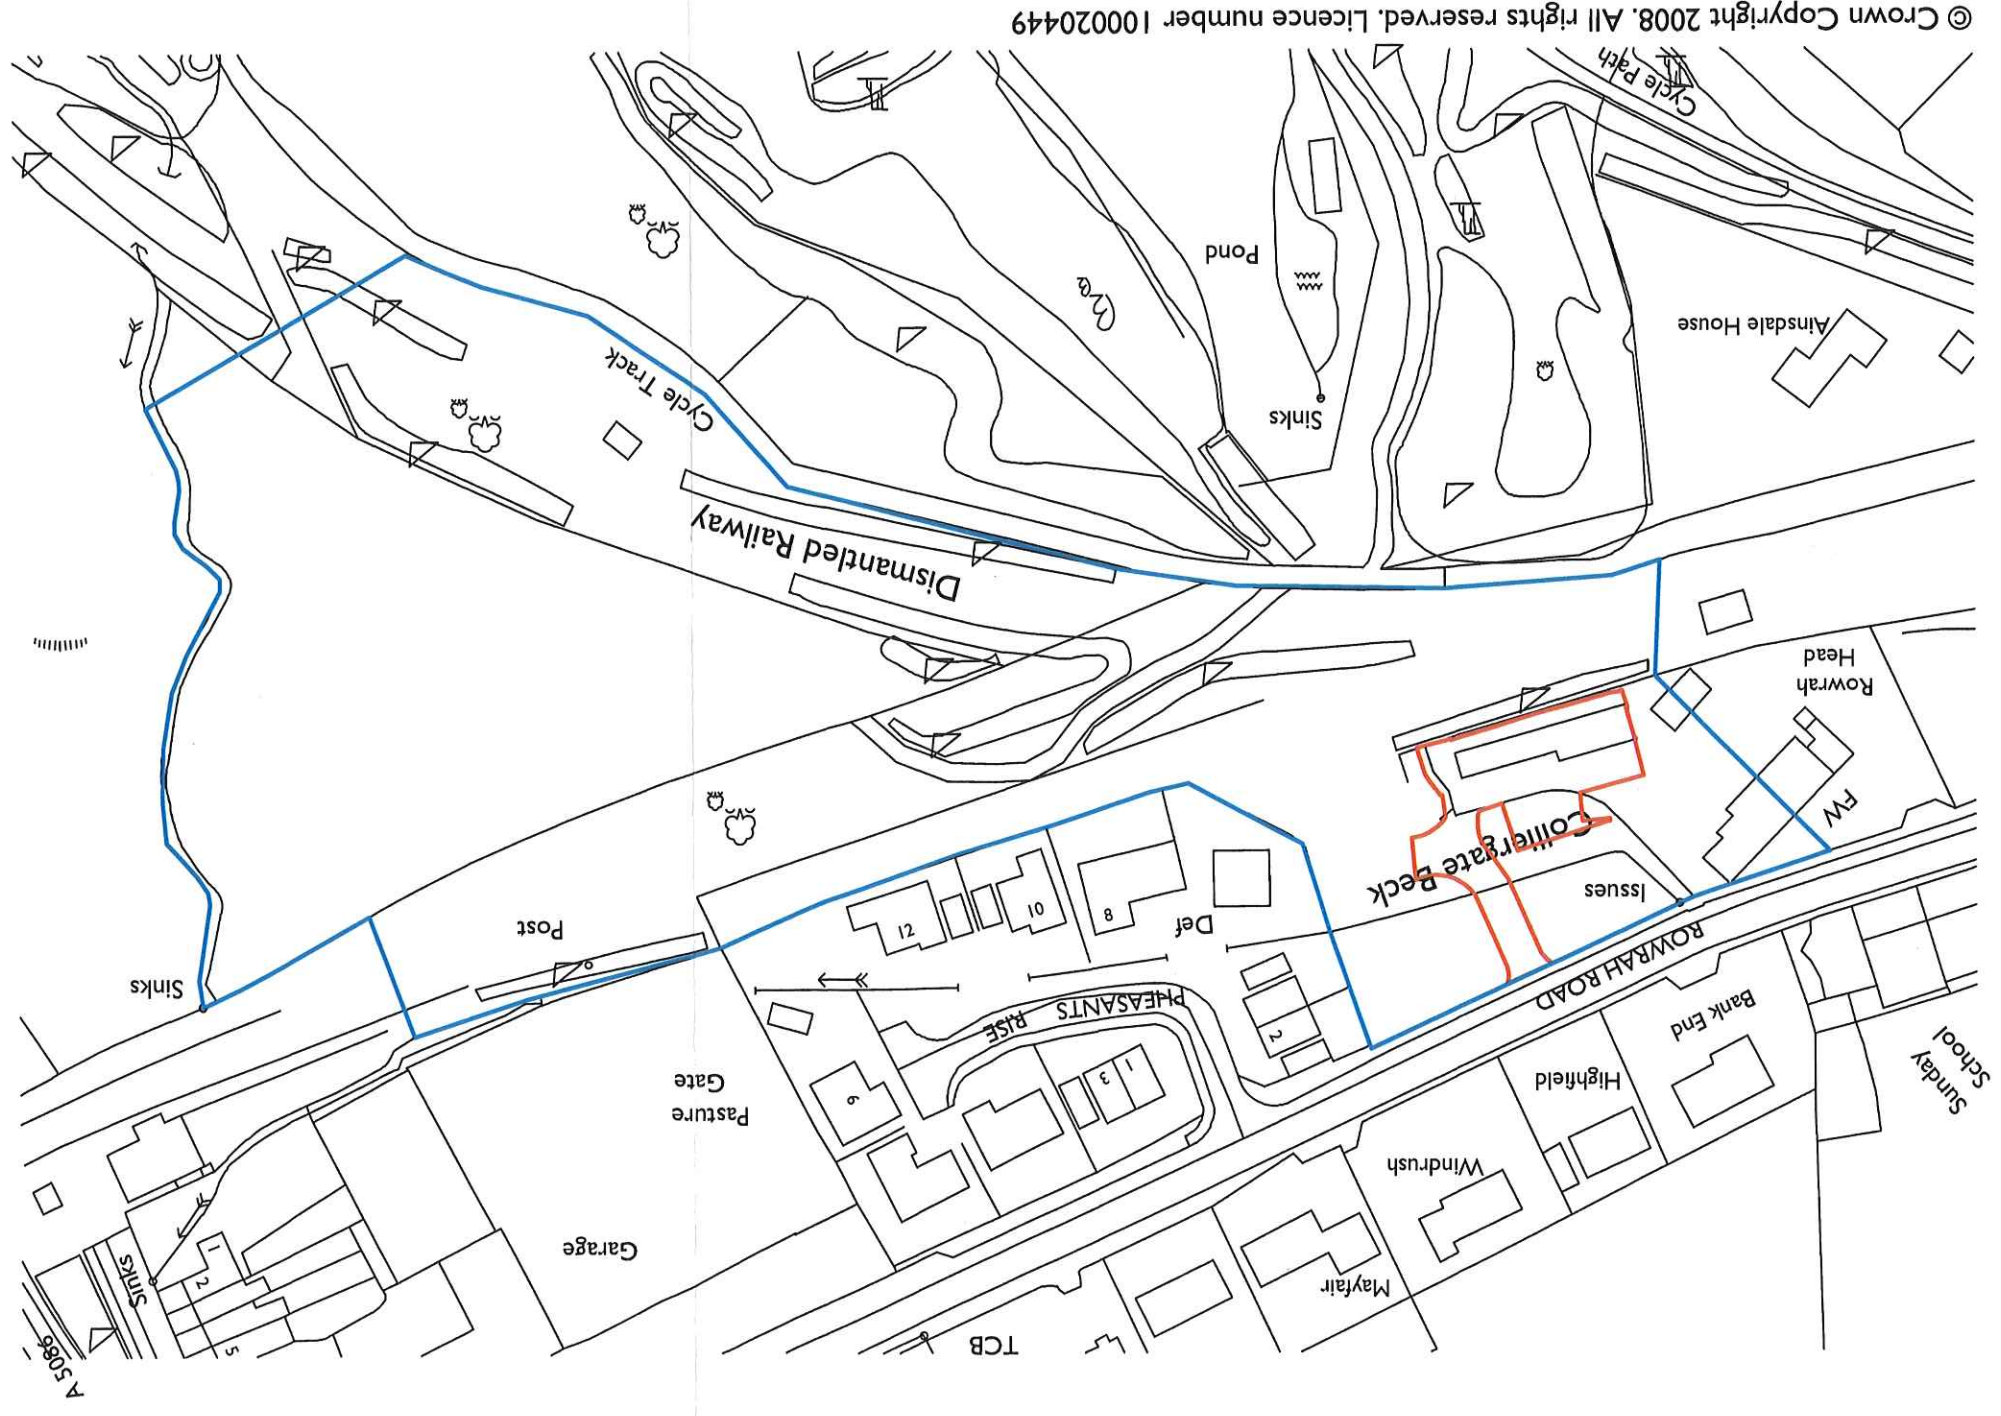

© Crown Copyright 2008. All rights reserved. Licence number 100020449

Project No: 2752		Drawing No: 03	
THIS DRAWING IS COPYRIGHT ALL DIMENSIONS TO BE CHECKED ON SITE FIGURED DIMENSIONS TO BE TAKEN IN PREFERENCE			
Scale: 1:1250	Date: 17/03/08	Paper Size: A3	Drawn: AB Checked: SEW Signed:
Project: Proposed Conversion of Stables to a Single Dwelling			
Drawing Title: Location Plan			
Client: Mr M Graves Markham House Rowrah Road Cumbria			
DAY CUMMINS LIMITED Architects & Surveyors Lakeland Business Park Cockermouth Cumbria CA13 0QT Tel: 01900 820700 Fax: 01900 820701 email: dc@day-cummins.co.uk www.day-cummins.co.uk			
Rev:	Date:	Comments:	By: