


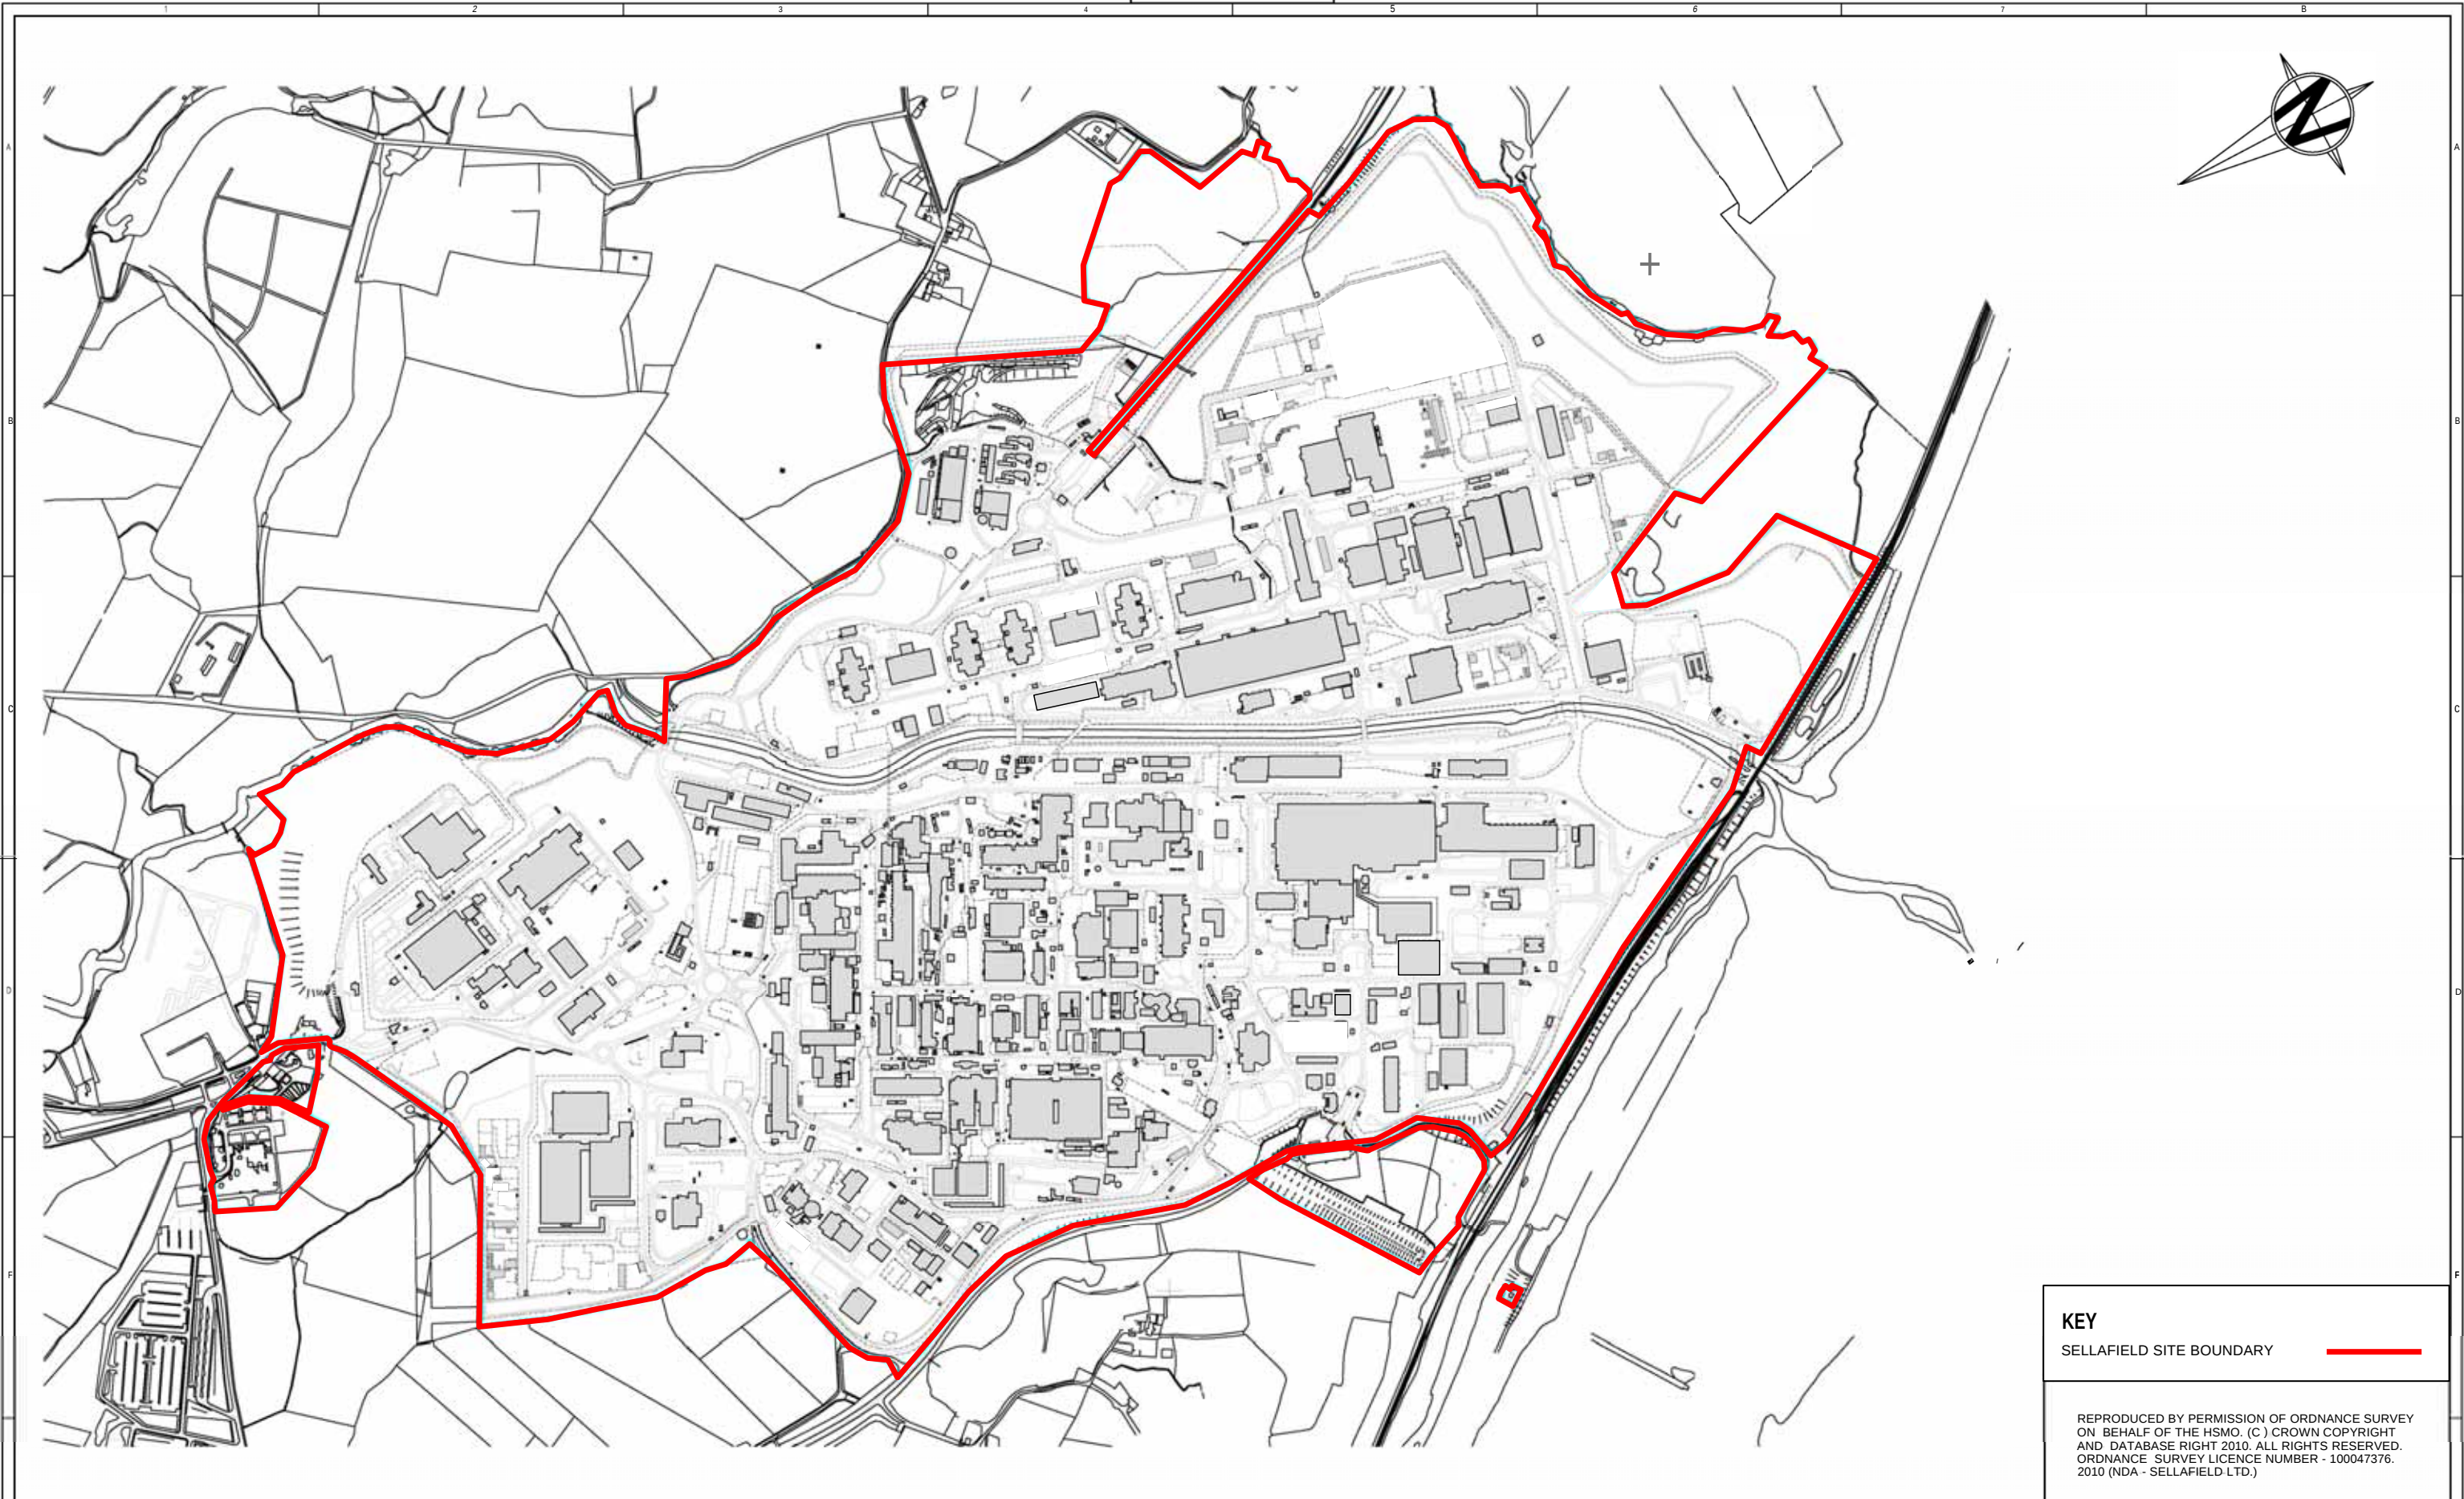

KEY
SELLAFIELD SITE BOUNDARY

REPRODUCED BY PERMISSION OF ORDNANCE SURVEY ON BEHALF OF THE HSMO. (C) CROWN COPYRIGHT AND DATABASE RIGHT 2010. ALL RIGHTS RESERVED. ORDNANCE SURVEY LICENCE NUMBER - 100047376. 2010 (NDA - SELLAFIELD LTD.)

Mod E Date: 29.02.25		Mod E Date: 21.04.24		Mod D Date: 29.06.2022		Security Class		Project No. PLCBCC1899		 Sellafield Ltd Hinton House, Birchwood Park Avenue Risley, Warrington WA36GR		System		Clients Drg. No.		Drg. No. 1 BE 3032289 Mod. F	
FOR PERMISSIONING PURPOSES ONLY		FOR PERMISSIONING PURPOSES ONLY		FOR PERMISSIONING PURPOSES ONLY		Copyright NDA2020. Permission to copy, or use the information for any other purpose, should be sought from Sellafield Ltd.		Building No.				Plant Area		Clients Proj. No.			
Name		Drawn		Checked		Lvl.		Approved		Site/Location SELLAFIELD		Alternate Title		Plant Item No.		Security Class	
Signature		On File		On File		On File		On File		Department PLANNING LIAISON							
Name		Drawn		Checked		Lvl.		Approved		Discipline/Type PO							
Signature		On File		On File		On File		On File		Designer SELLAFIELD LTD							
										Scale 1:5000 @ A1							
										Contract No.							
										Drawing Cat. GEN							