


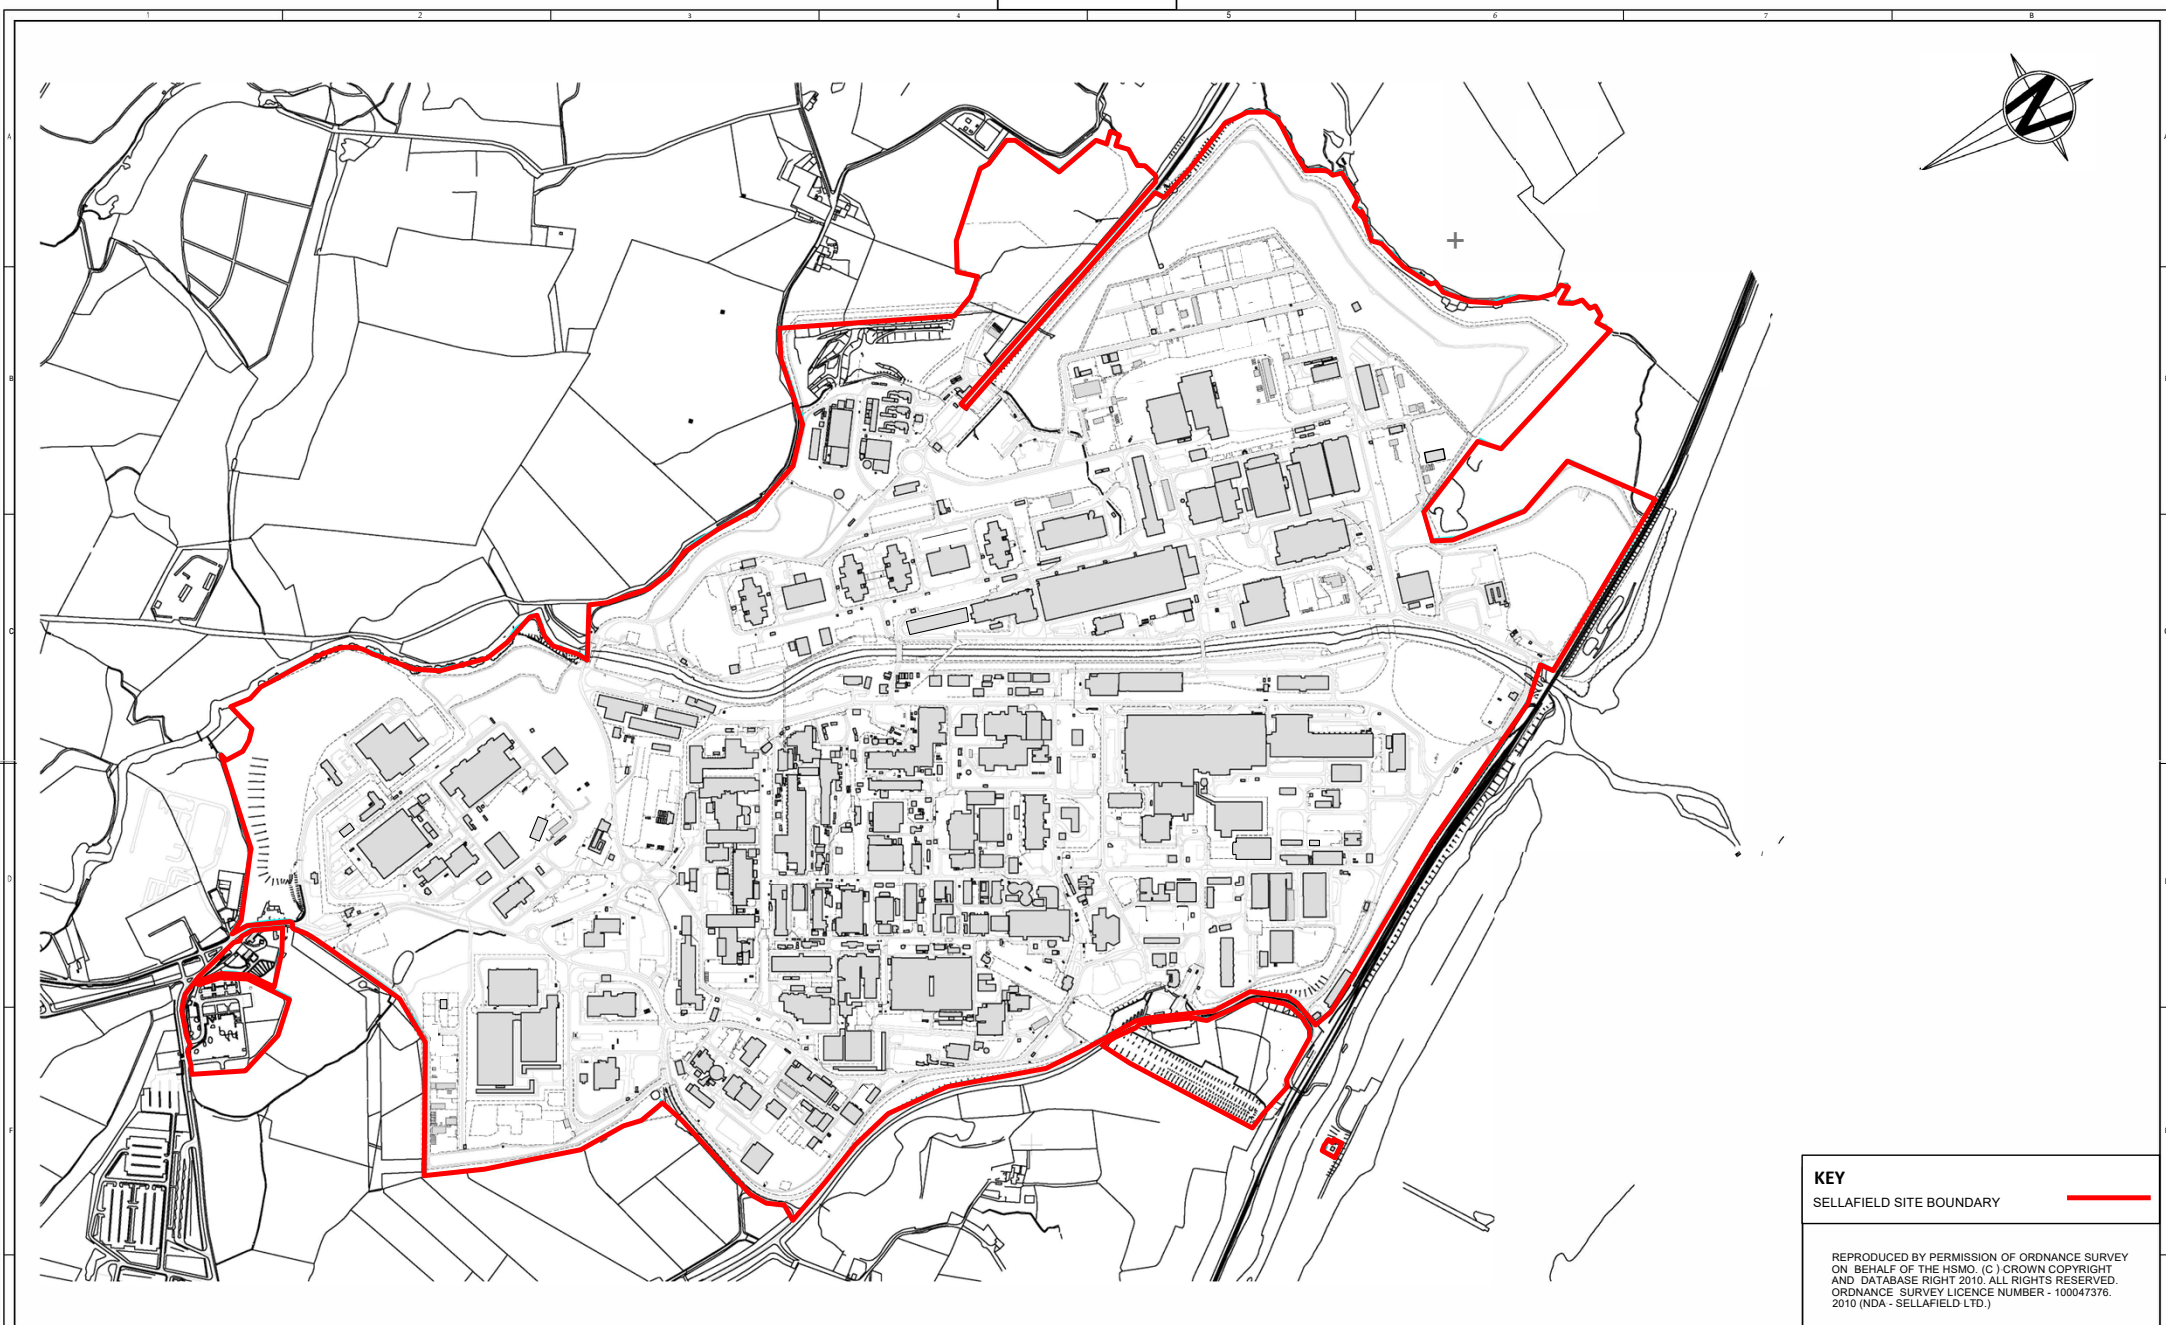

KEY

SELLAFIELD SITE BOUNDARY

REPRODUCED BY PERMISSION OF ORDNANCE SURVEY ON BEHALF OF THE HSMO. (C) CROWN COPYRIGHT AND DATABASE RIGHT 2010. ALL RIGHTS RESERVED. ORDNANCE SURVEY LICENCE NUMBER - 100047376. 2010 (NDA - SELLAFIELD LTD.)

SELLAFIELD LTD
SELLAFIELD SITE
LOCATION PLAN
PLCIBCC\1812

Drg. No.

1 BE 3032289

Mod. F

Security Class

Mod E FOR PERMISSIONING PURPOSES ONLY Date: 07.06.2024				Mod E FOR PERMISSIONING PURPOSES ONLY Date: 05.06.2023				Mod D FOR PERMISSIONING PURPOSES ONLY Date: 29.08.22			
Name	Drawn	Checked	U/L	Approved	Name	Drawn	Checked	U/L	Approved	Name	Drawn
Signature	On File	On File		On File	Signature	On File	On File		On File	Signature	On File

Security Class	Project No.	PLCIBCC\1812	
	Building No.	SELLAFIELD	
Copyright NDA2020. Permission to copy or use the information for any other purpose, should be sought from Sellafield Ltd.	Site/Location	SELLAFIELD	
	Department	DEVELOPMENT CONTROL	
	Discipline/Type	PO	
	Designer	SELLAFIELD LTD	
	Scale	1:5000 @A1	
	Contract No.		
	Drawing Cat.	GEN	



Sellafield Ltd
Hinton House, Birchwood Park Avenue
Risley, Warrington
WA36GR

System	--	Clients Drg No.	--
Plant Area	--	Clients Proj. No.	--
Alternate Title			
Plant Item No.			